




LEGEND

- EXISTING RIGHT OF WAY LINE
- █ CURB RAMP IMPROVEMENTS

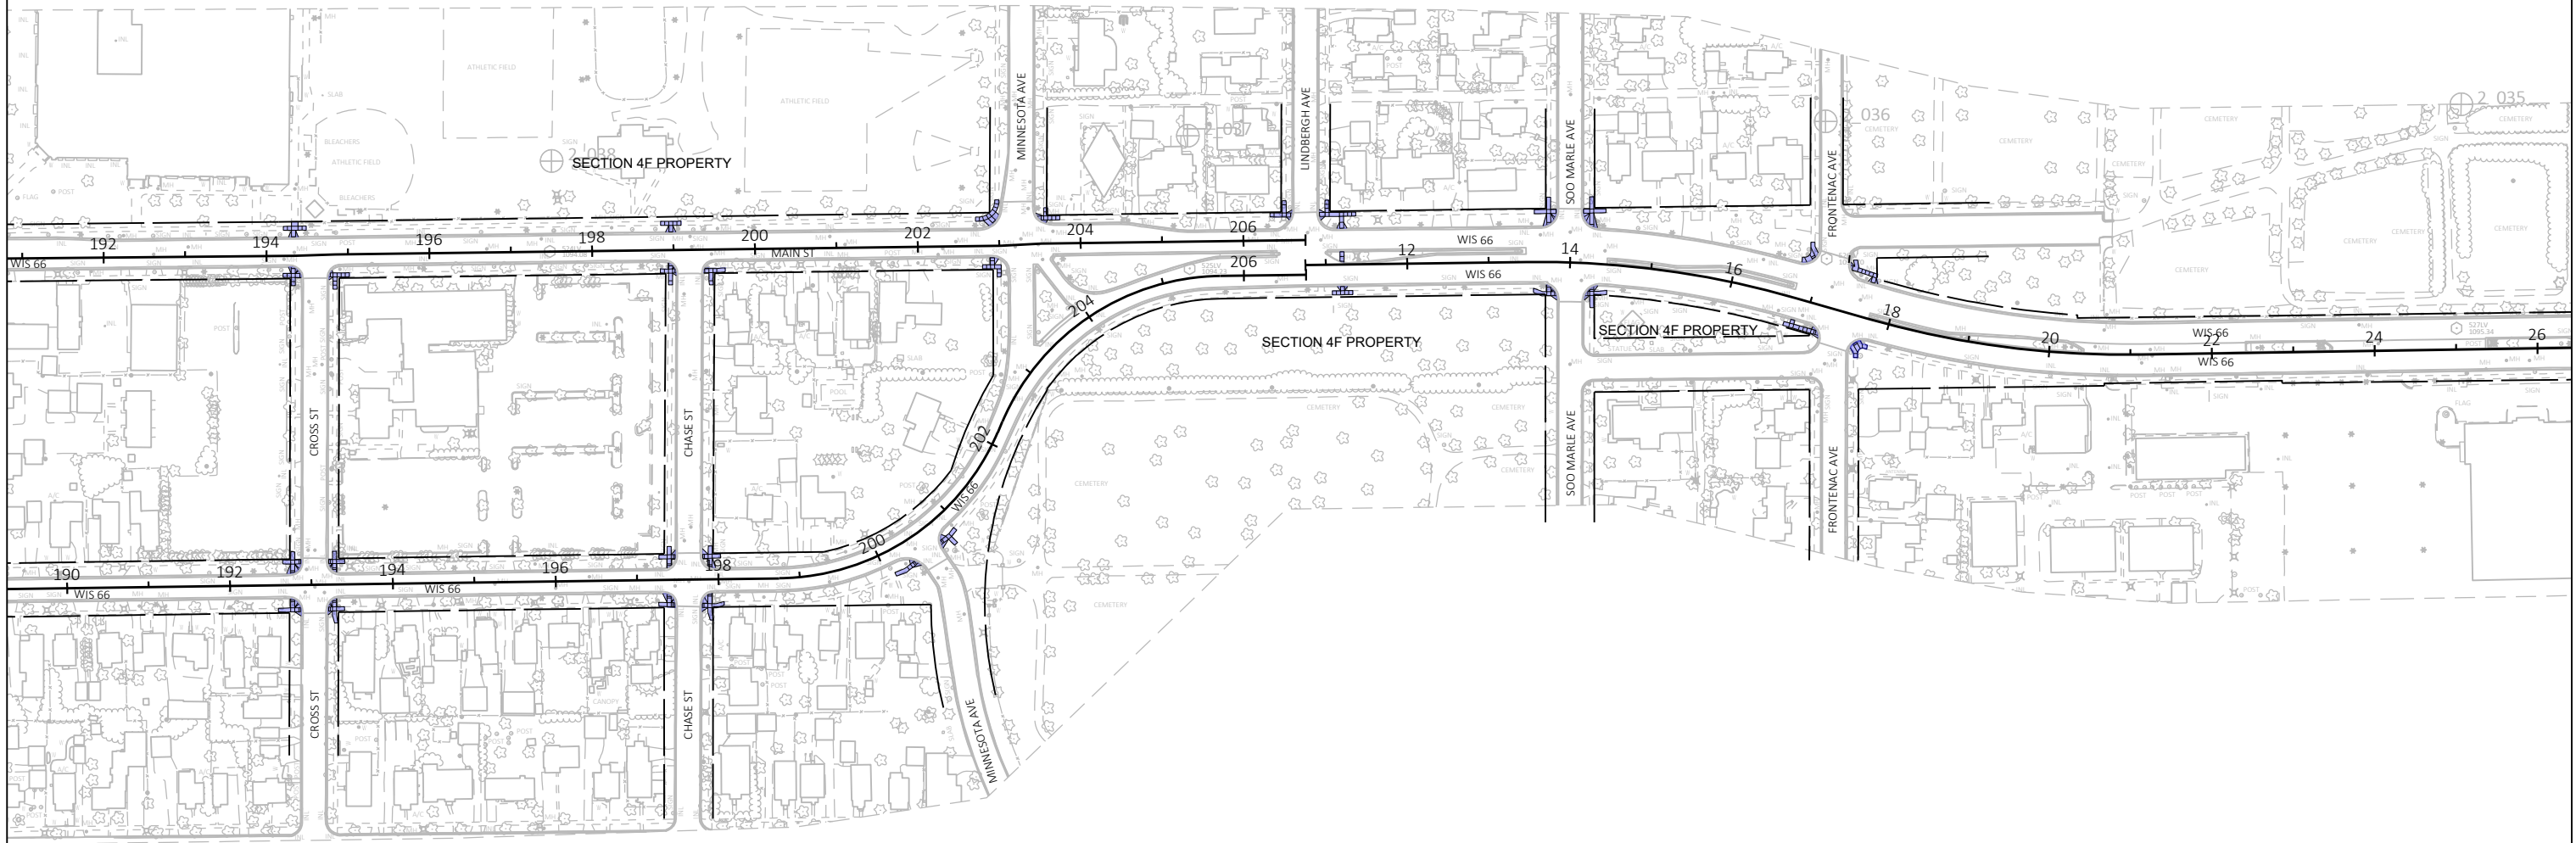

MICHIGAN AVE TO FRONTENAC AVE

PRELIMINARY 4/18/2023

PLOT SCALE : #####