



EXISTING TYPICAL SECTION
RACINE STREET BRIDGE*


*TYPICAL SECTIONS FOR APPROACH SPANS SHOWN

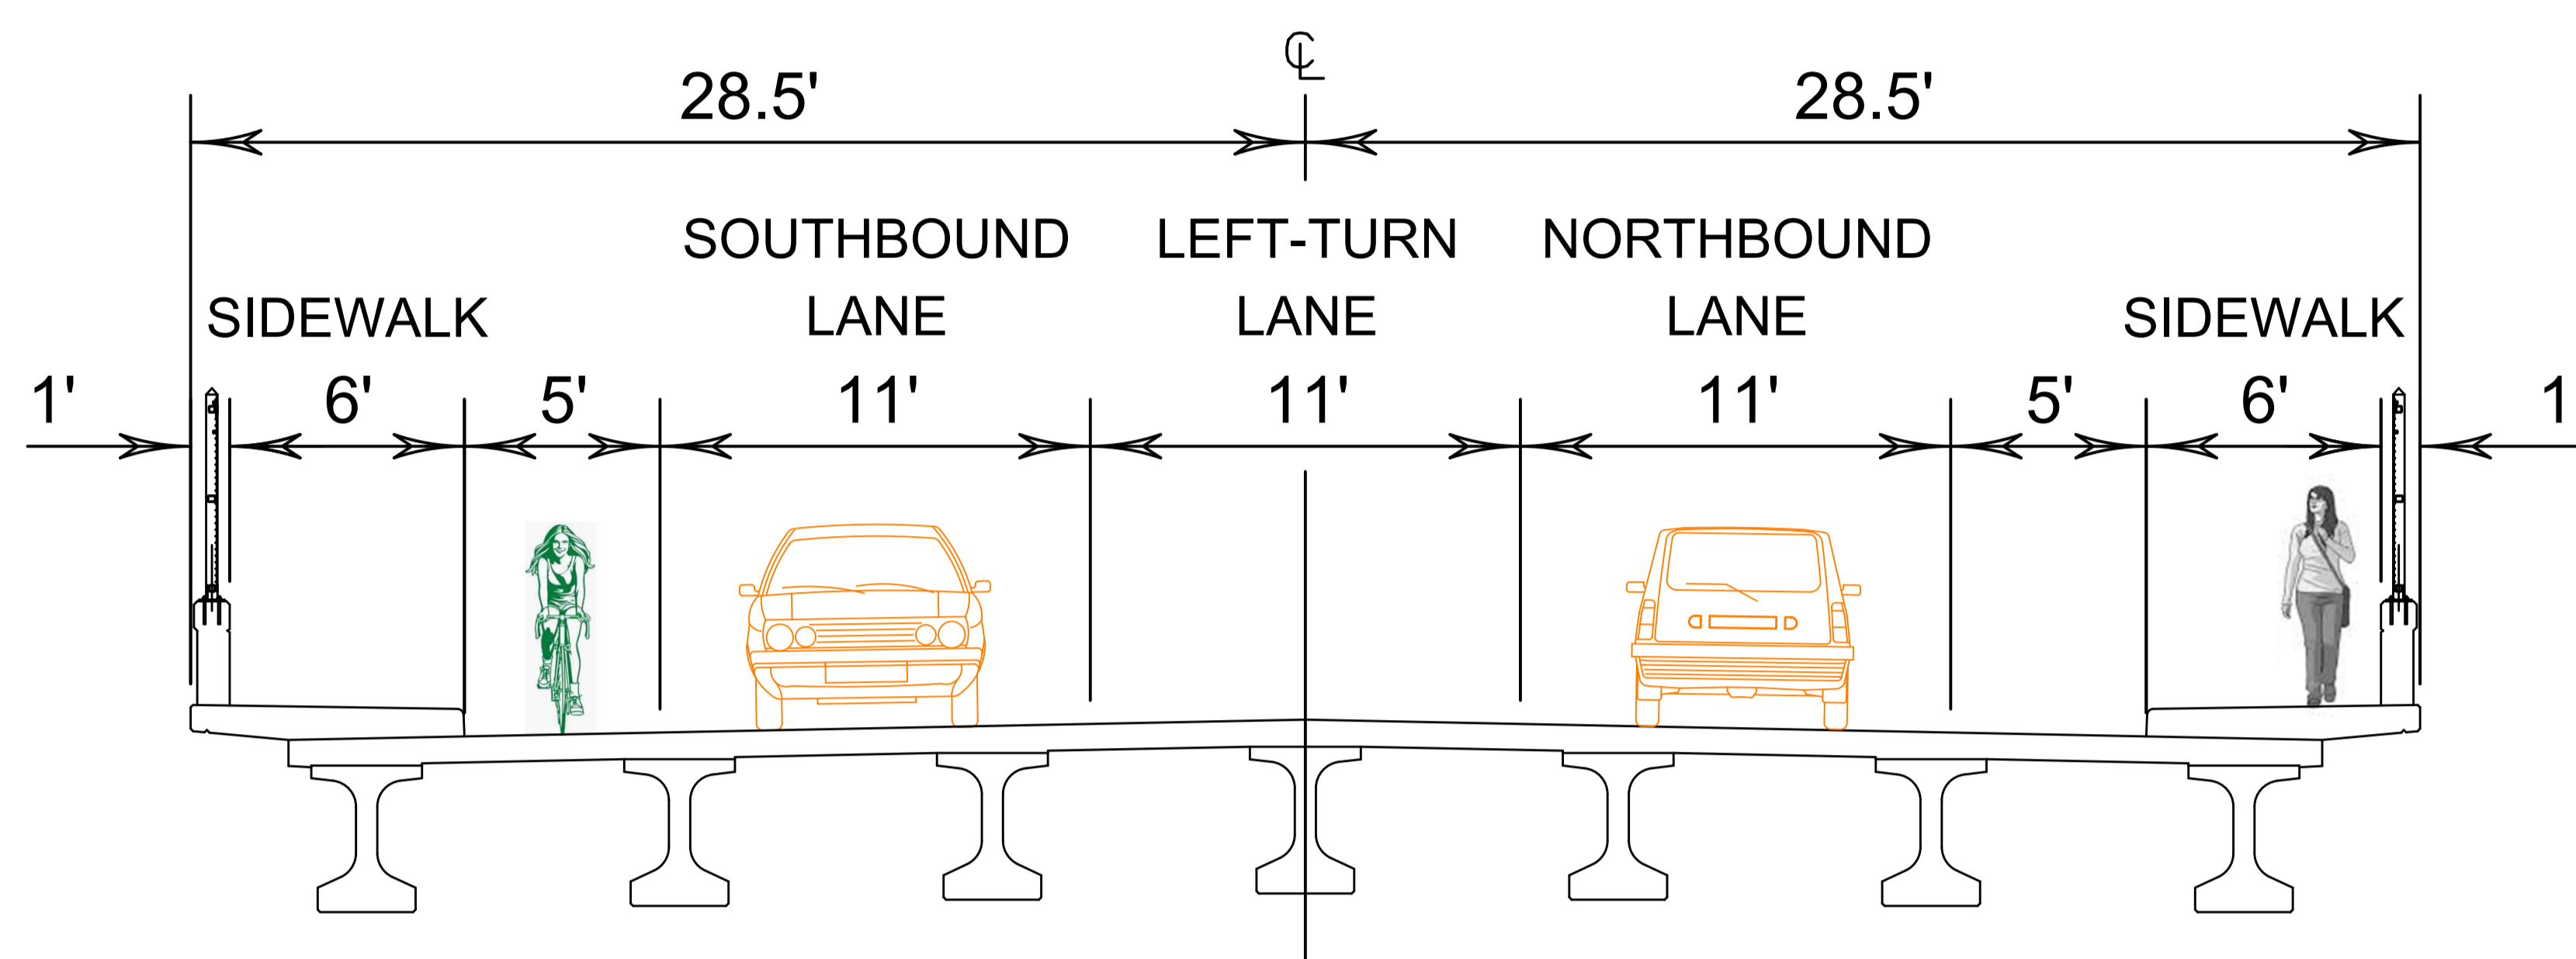

3-LANE SECTION
FOR REPLACEMENT ALTERNATIVES WITHOUT ROUNDABOUTS

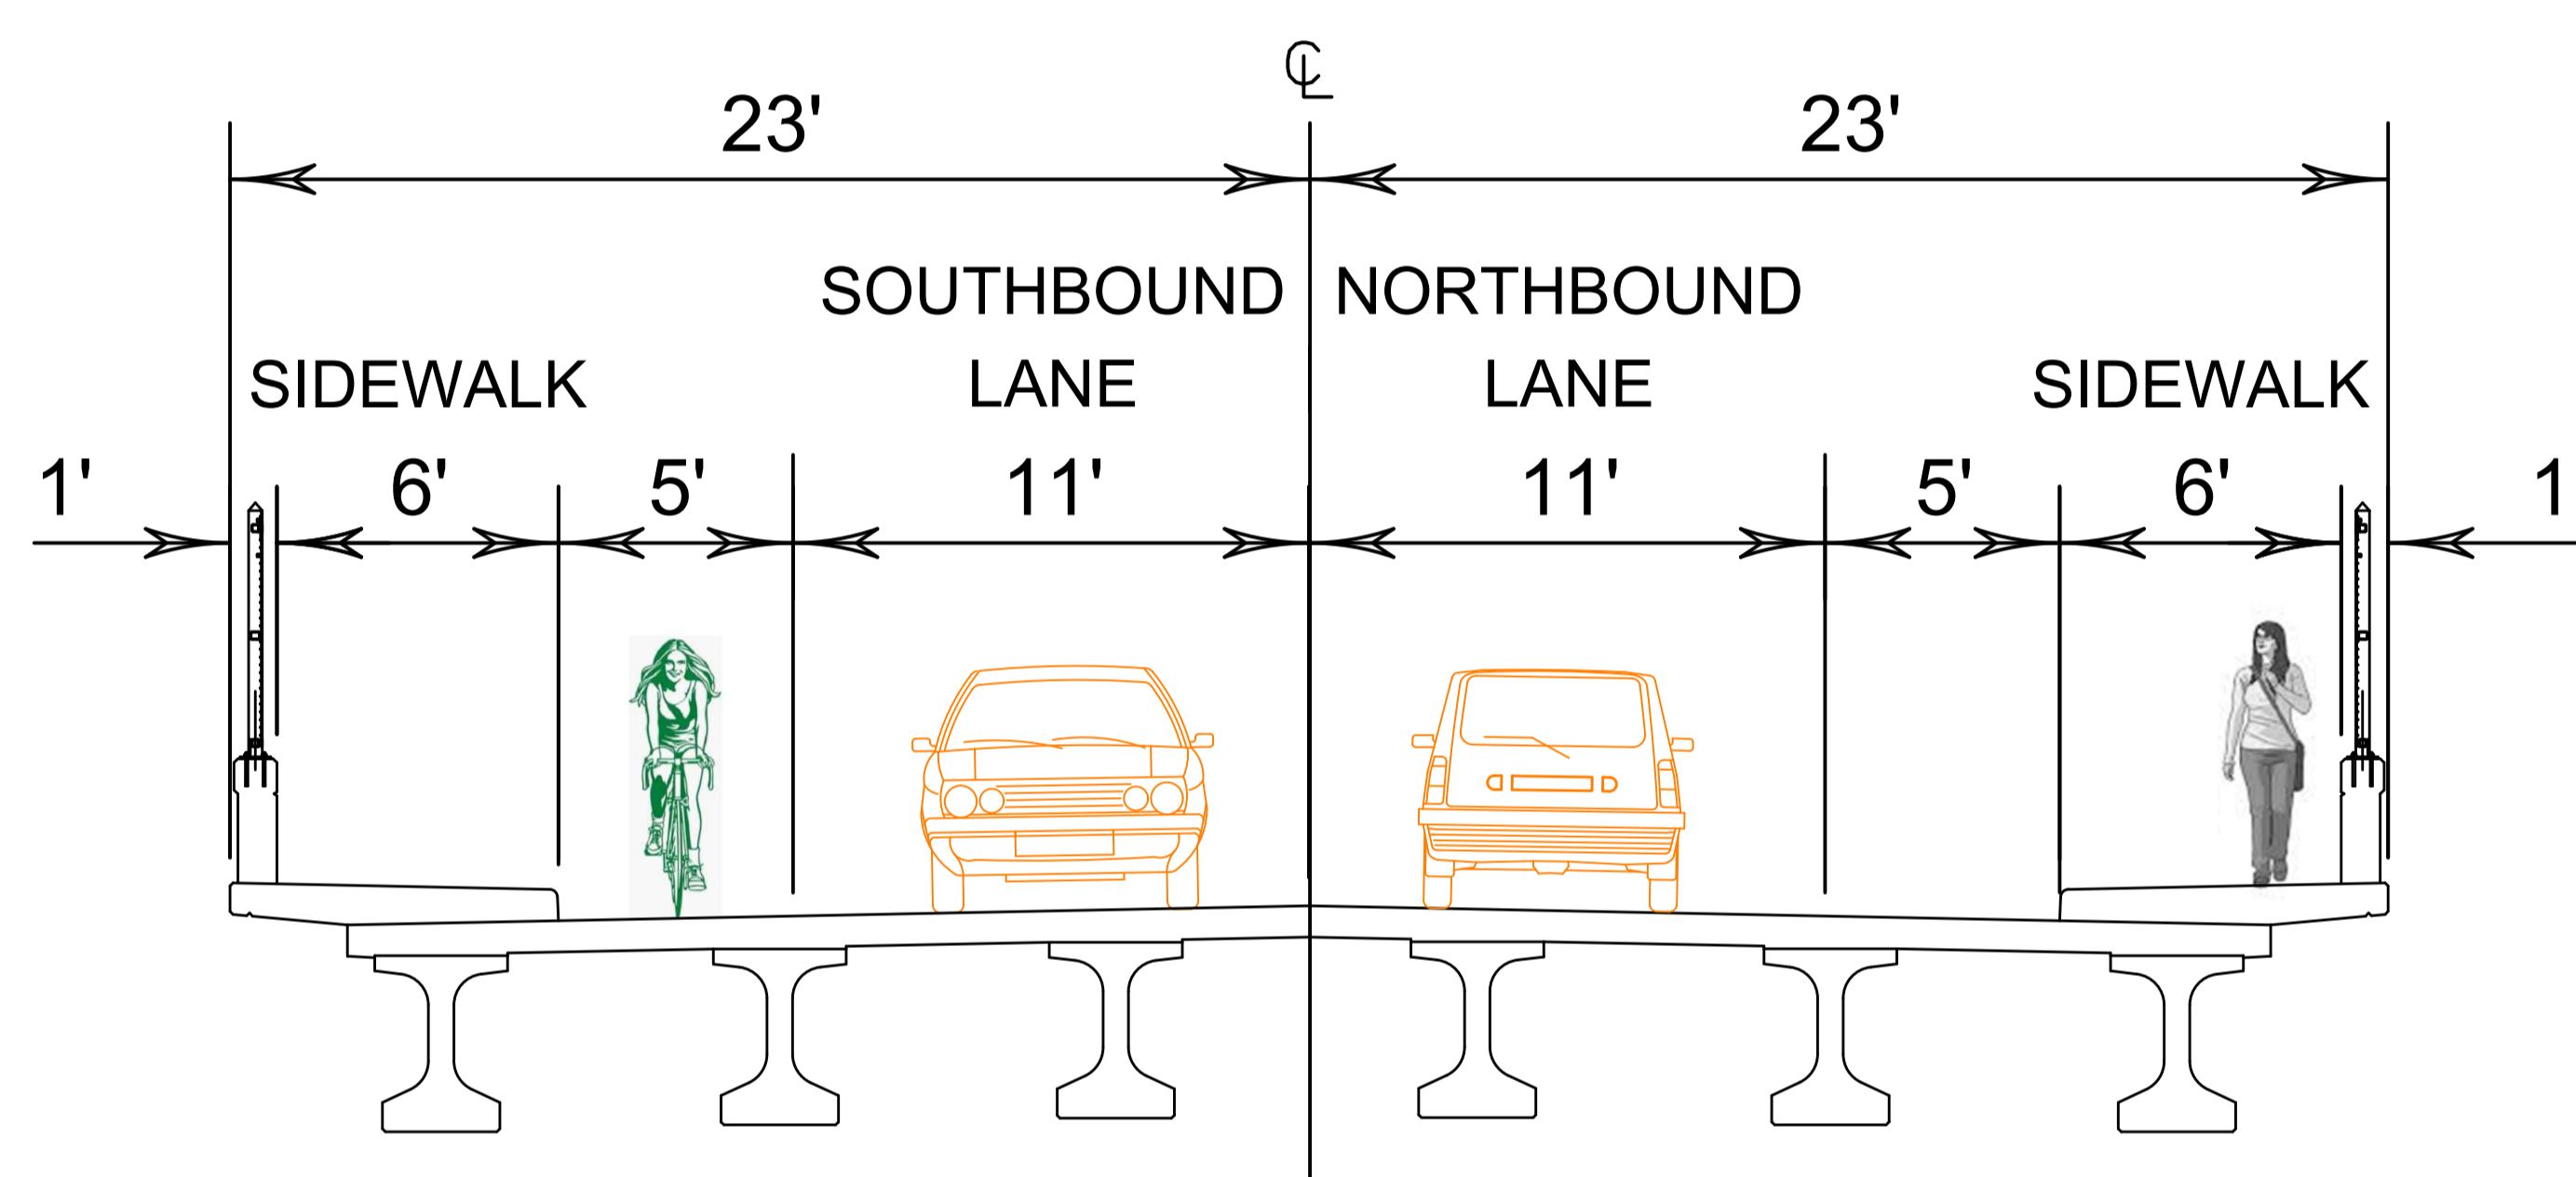


2-LANE SECTION
FOR REPLACEMENT ALTERNATIVES WITH ROUNDABOUTS

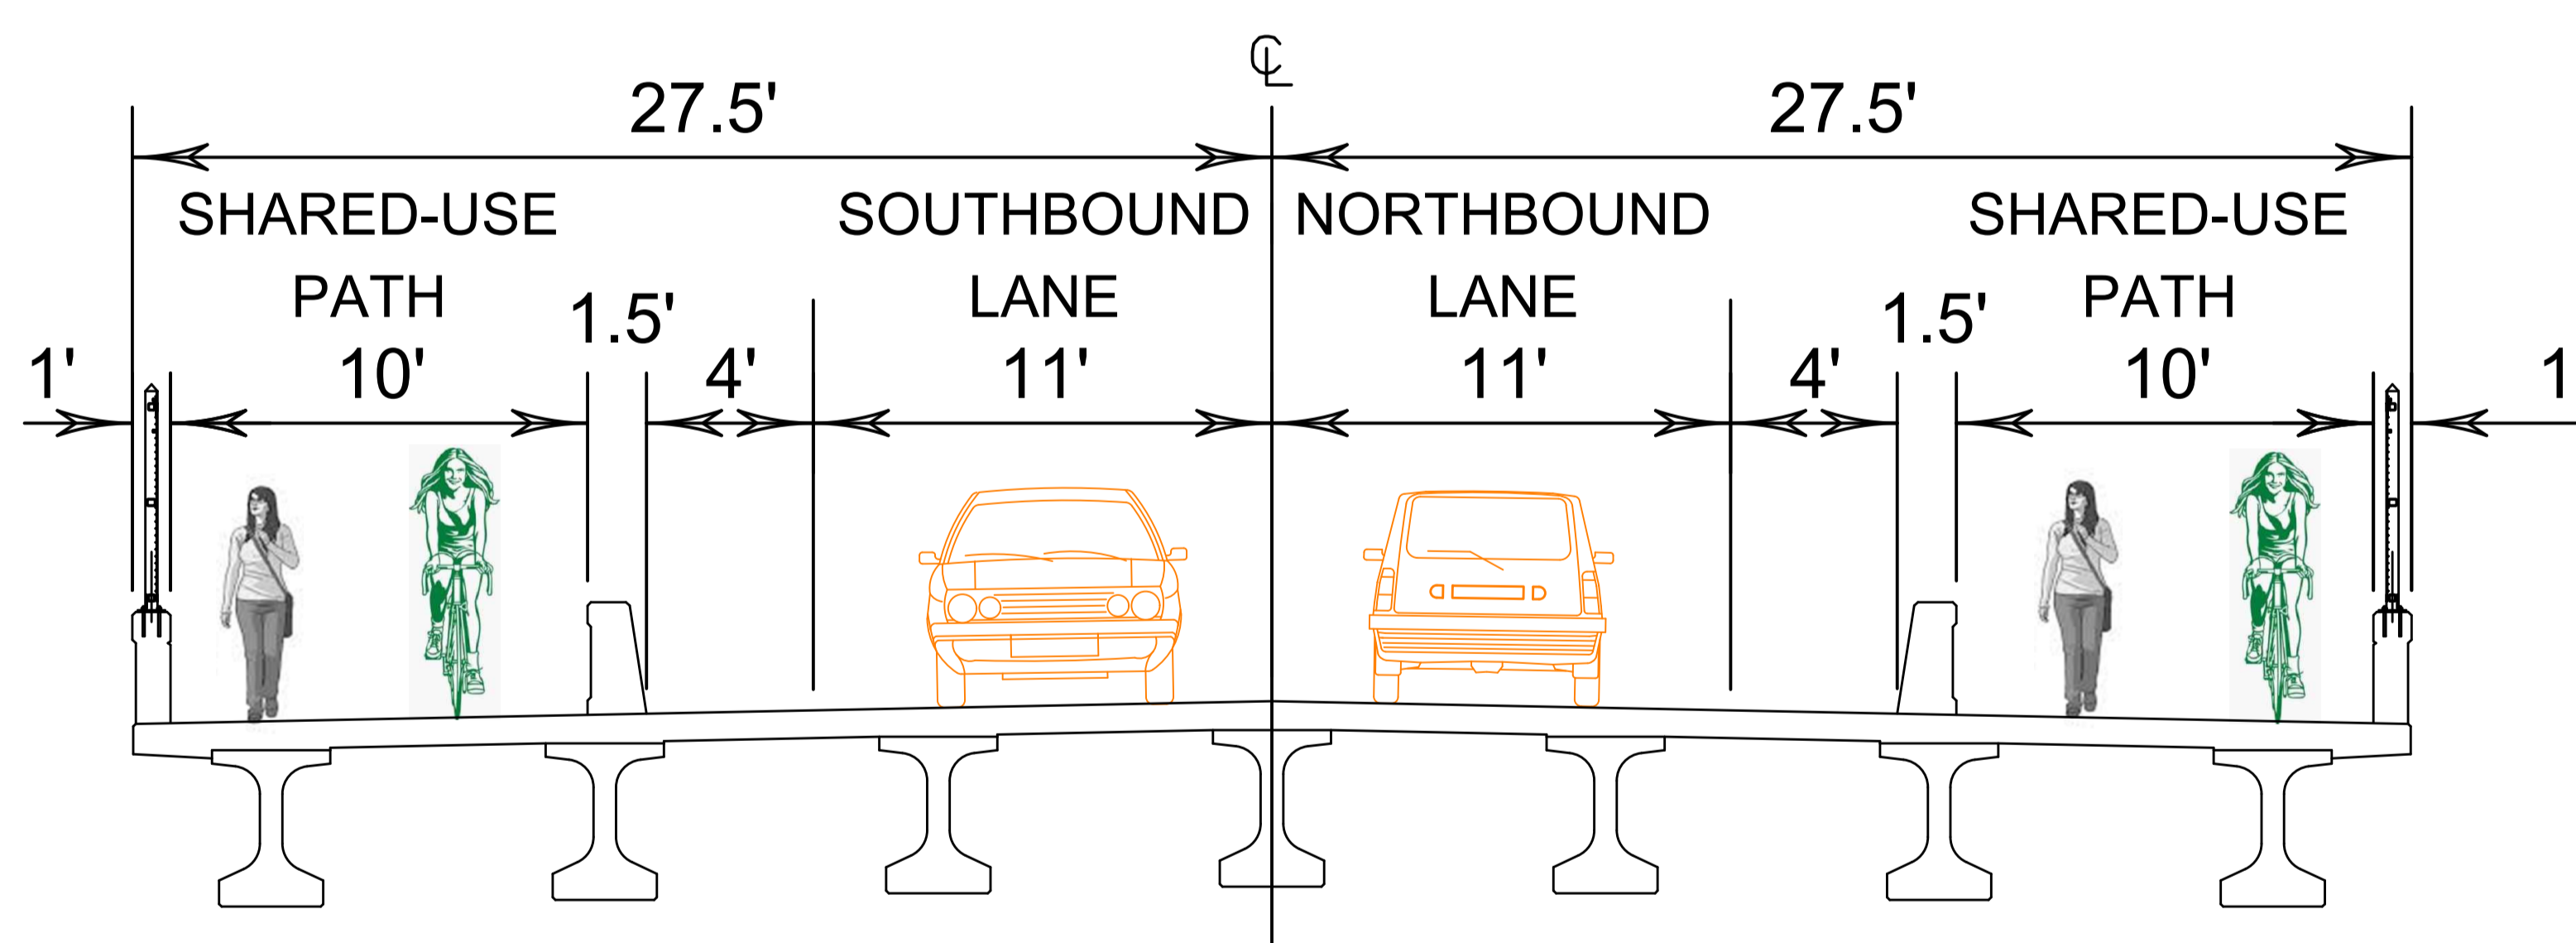

2-LANE SECTION WITH OPTION
FOR SHARED-USE PATH

*3-LANE WILL ADD ADDITIONAL 11' TURN LANE,
SHARED-USE PATH MAY INCLUDE LOCAL COST PARTICIPATION

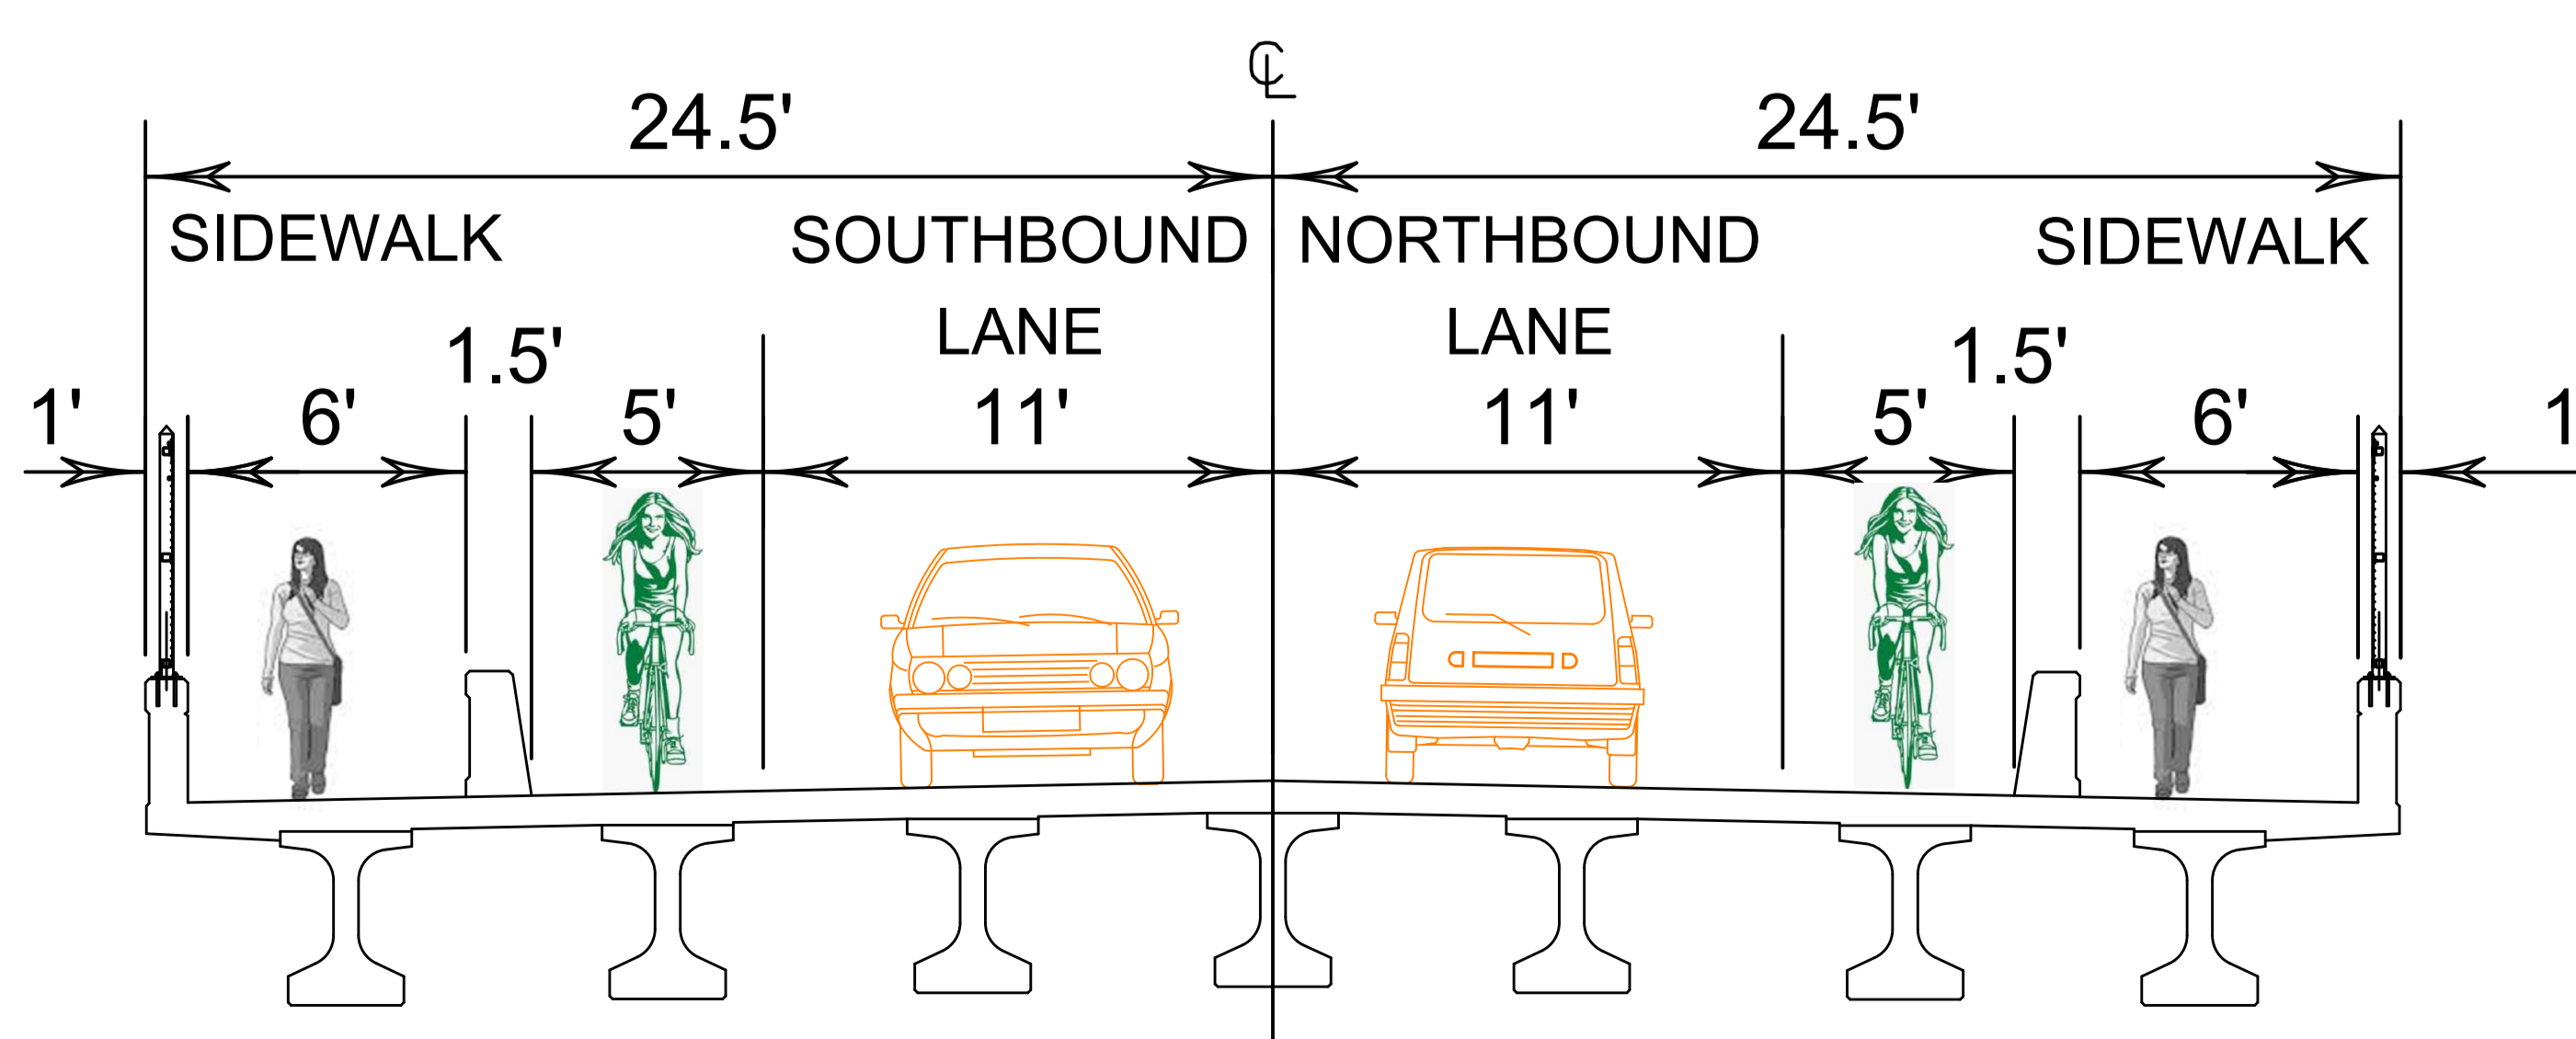

2-LANE SECTION WITH
SEPARATED SIDEWALK