



THE STATE OF WISCONSIN

PLAN OF PROPOSED IMPROVEMENT

THORP - INGRAM

TAYLOR/RUSK CO LN TO USH 8
STH 73
RUSK COUNTY

PROJECT I.D.
8210-00-03/73

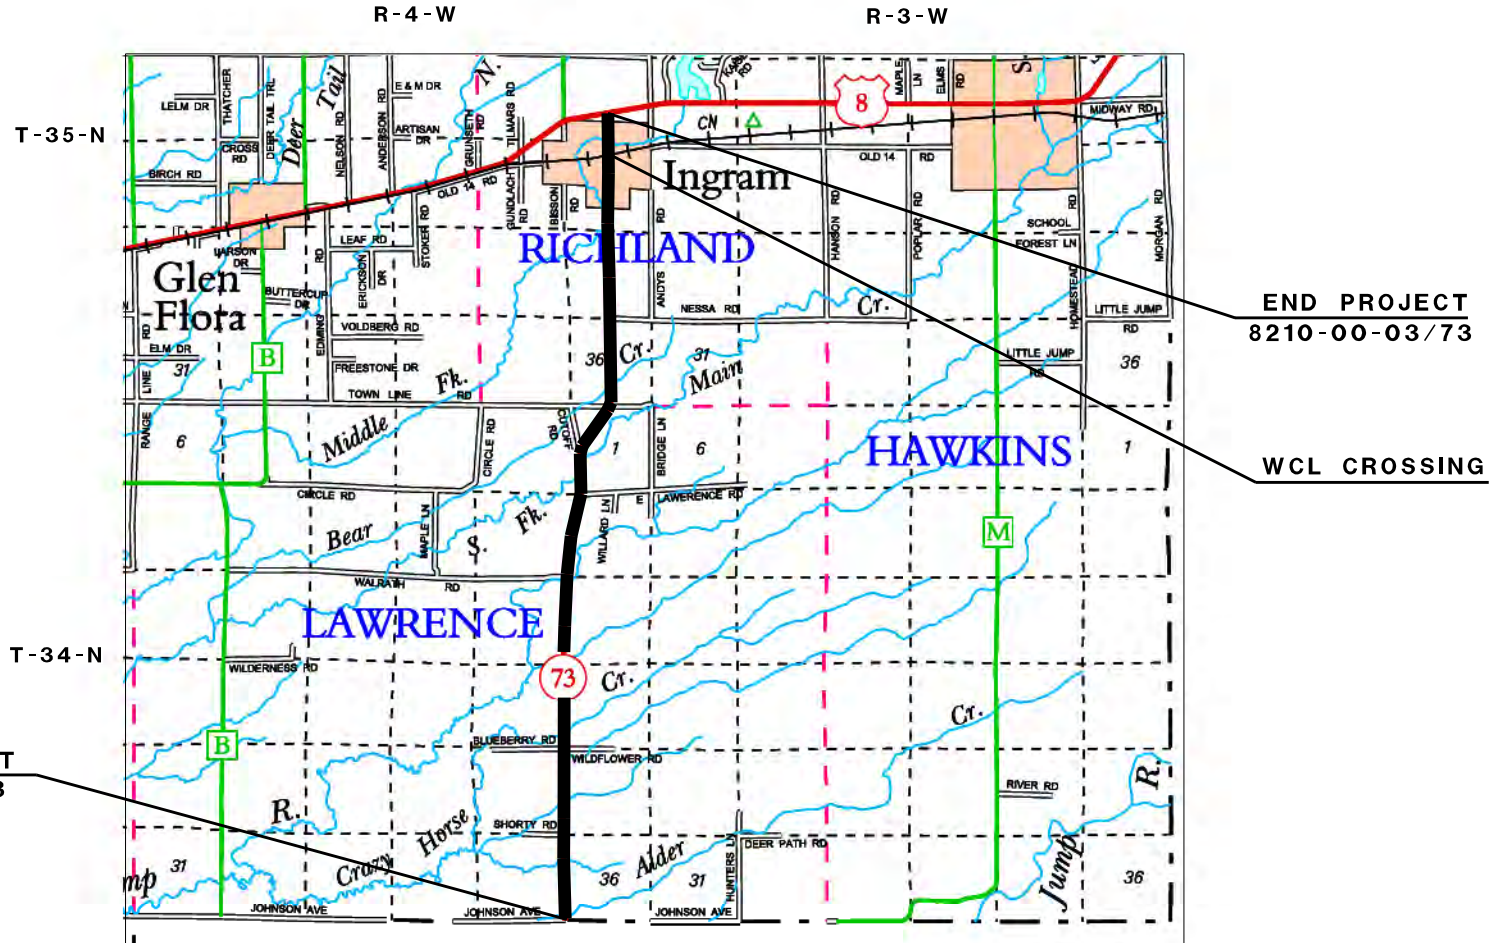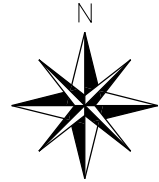

WisDOT
Green Bay Office
944 Vanderperren Way
Green Bay, WI 54304
(920) 492-5643