



### What is the Recommended Alternative?

Ultimately, following further study, WisDOT recommends resurfacing the road, reducing four travel lanes to two and installing bike lanes and a center turn lane. Traffic signal equipment will be upgraded. Two driveways on the corridor are recommended to be removed (all properties will still have access).


#### Segment 4

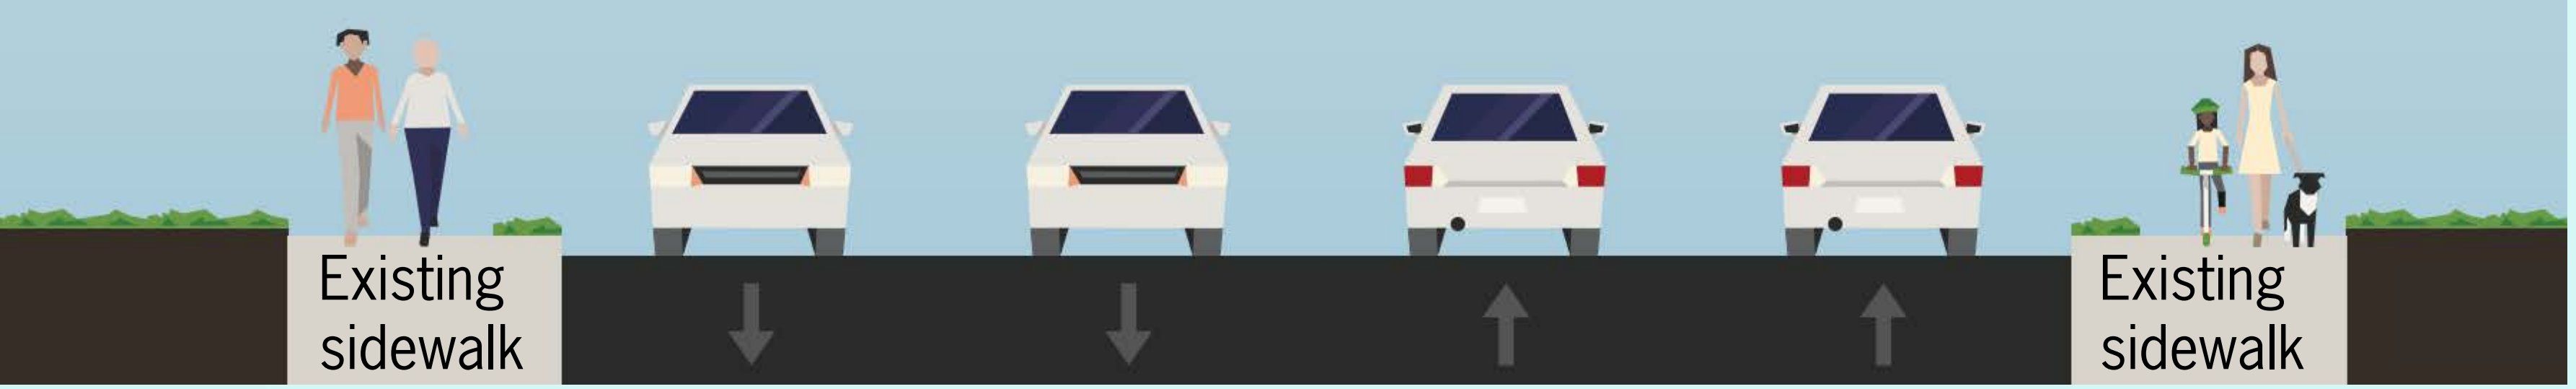

#### Segment 3

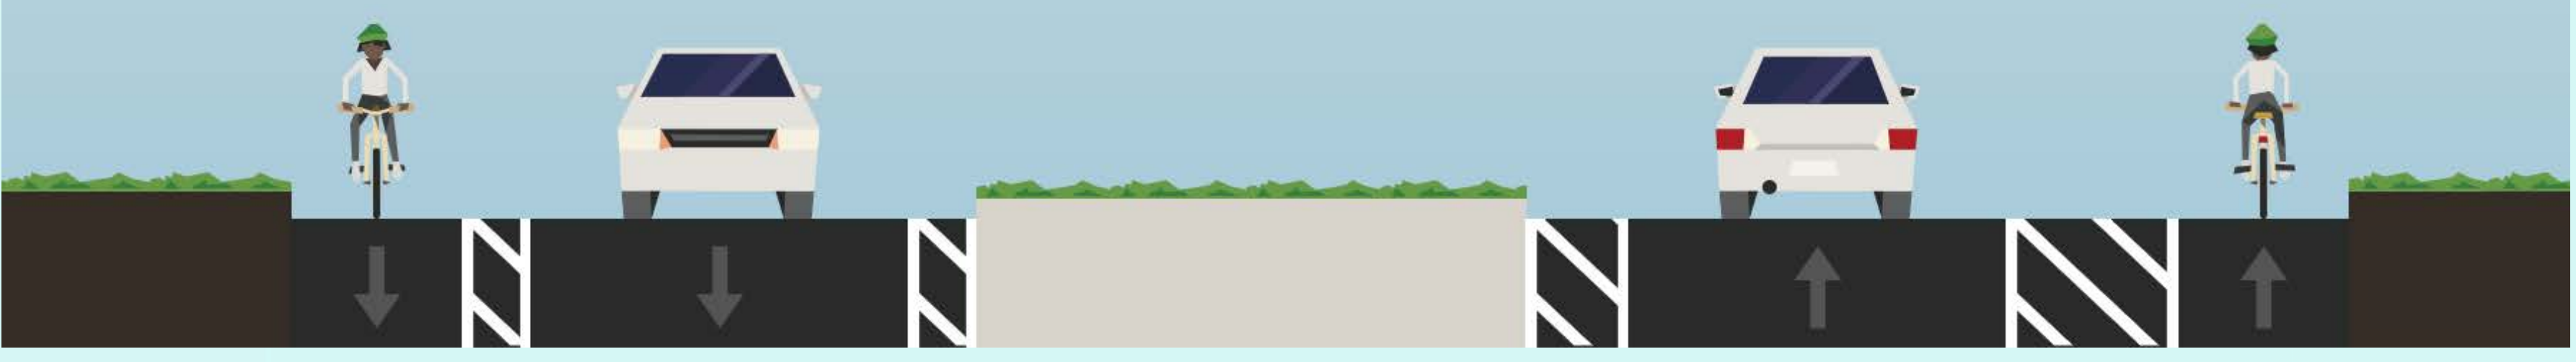

#### Segment 2

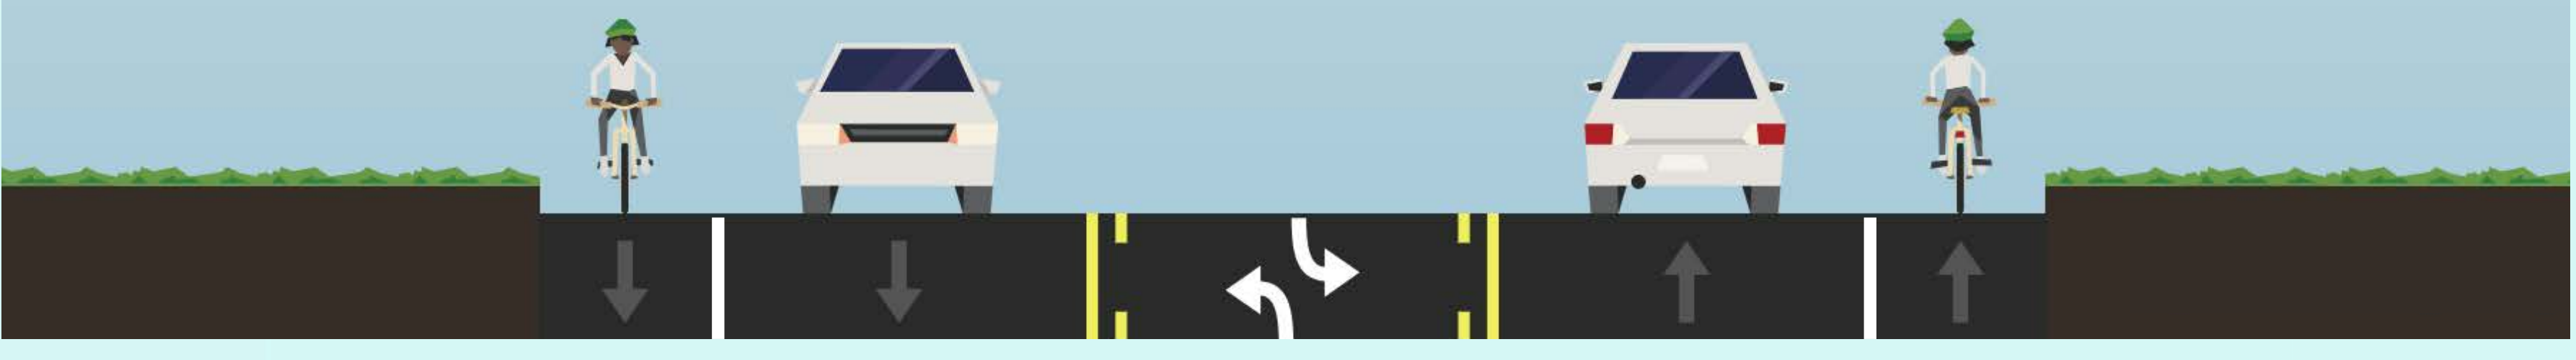

#### Segment 1

