



LEGEND			
	2.75-INCH MILL/4-INCH OVERLAY		REMOVE CURB & GUTTER
	2-INCH MILL AND OVERLAY		CURB & GUTTER 30-INCH
	MILL/OVERLAY ASPHALT SHOULDER		CURB & GUTTER 36-INCH
	REAL ESTATE ACQUISITION		CURB RAMP TYPE 2-MODIFIED
	DETECTABLE WARNING FIELD		CURB RAMP TYPE 3
	FERTILIZER, SEED, AND E-MAT		CURB RAMP TYPE 4-MODIFIED
	SAWCUT		CURB RAMP TYPE 5
	EXISTING RIGHT OF WAY		CURB RAMP TYPE 7A

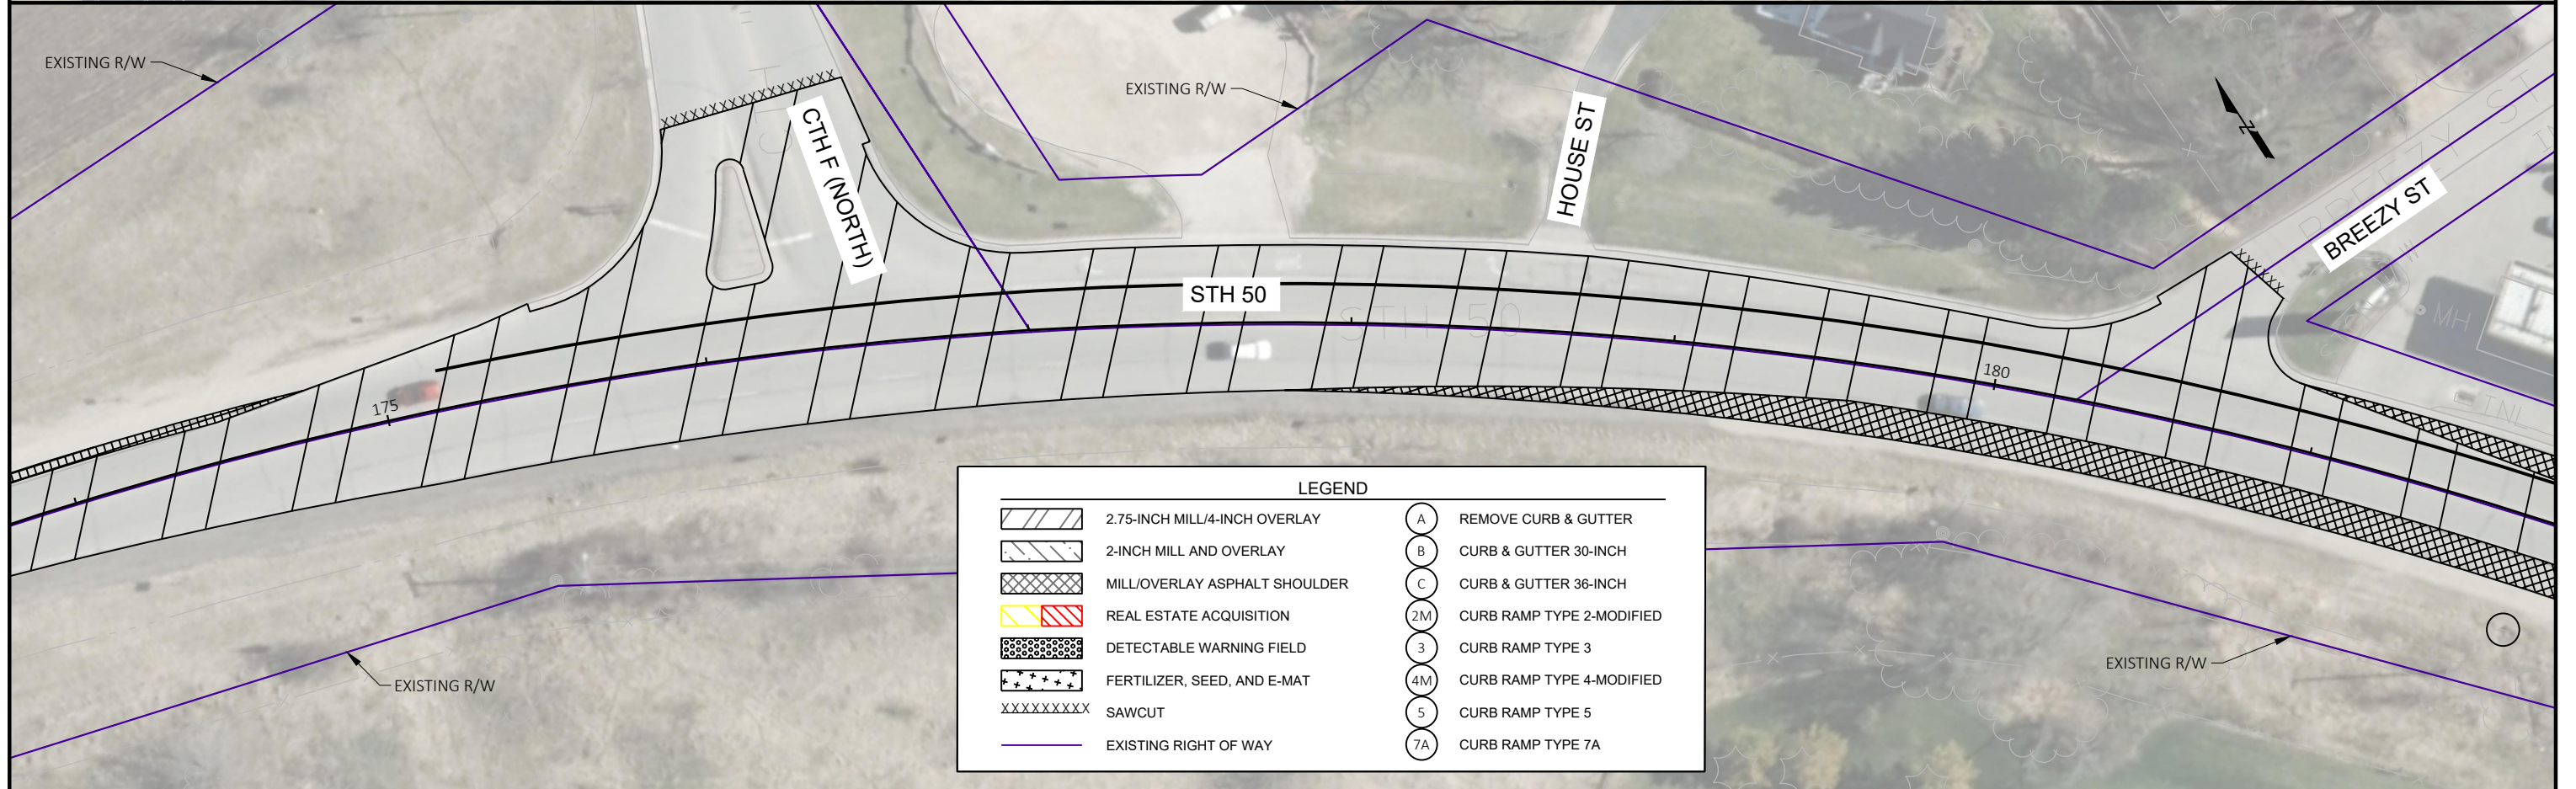

LEGEND			
	2.75-INCH MILL/4-INCH OVERLAY		REMOVE CURB & GUTTER
	2-INCH MILL AND OVERLAY		CURB & GUTTER 30-INCH
	MILL/OVERLAY ASPHALT SHOULDER		CURB & GUTTER 36-INCH
	REAL ESTATE ACQUISITION		CURB RAMP TYPE 2-MODIFIED
	DETECTABLE WARNING FIELD		CURB RAMP TYPE 3
	FERTILIZER, SEED, AND E-MAT		CURB RAMP TYPE 4-MODIFIED
	SAWCUT		CURB RAMP TYPE 5
	EXISTING RIGHT OF WAY		CURB RAMP TYPE 7A

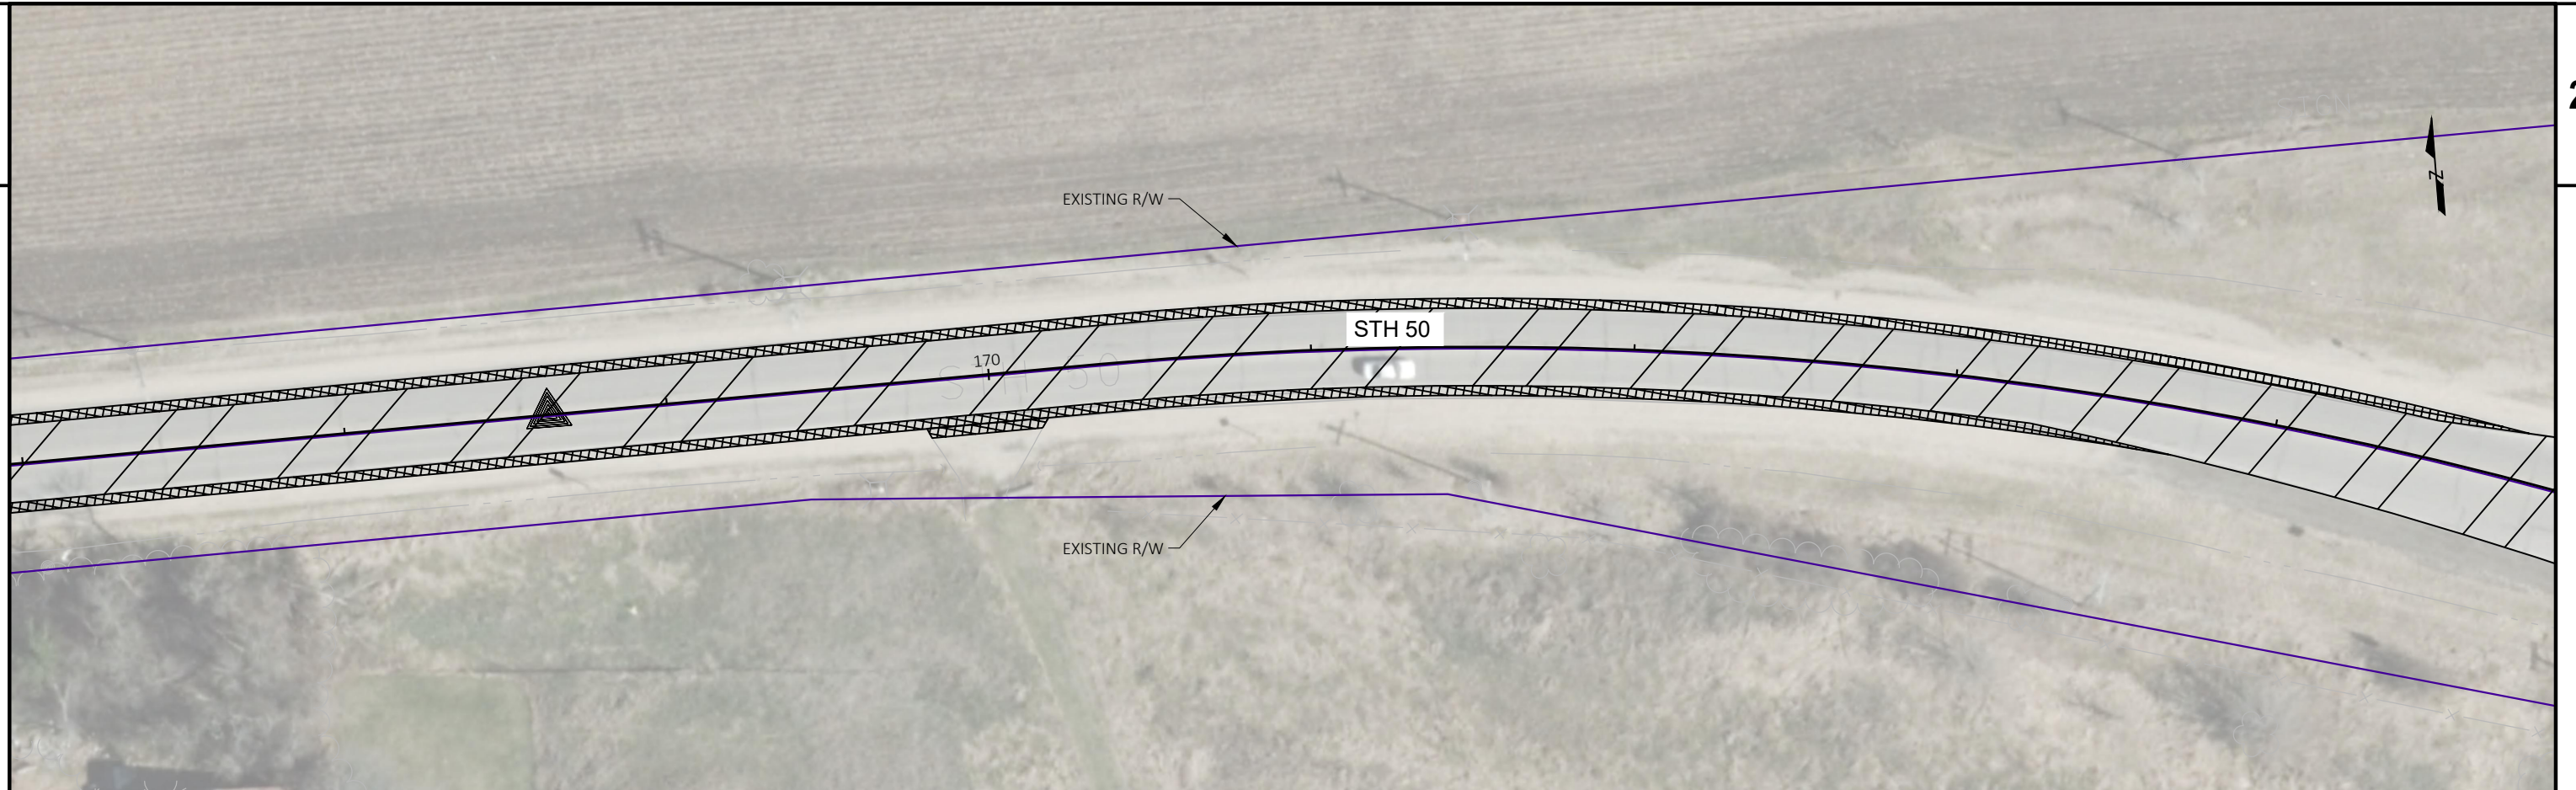

PROJECT NO: 3170-11-70


HWY: STH 50

COUNTY: WALWORTH


PLAN DETAILS

SHEET

E

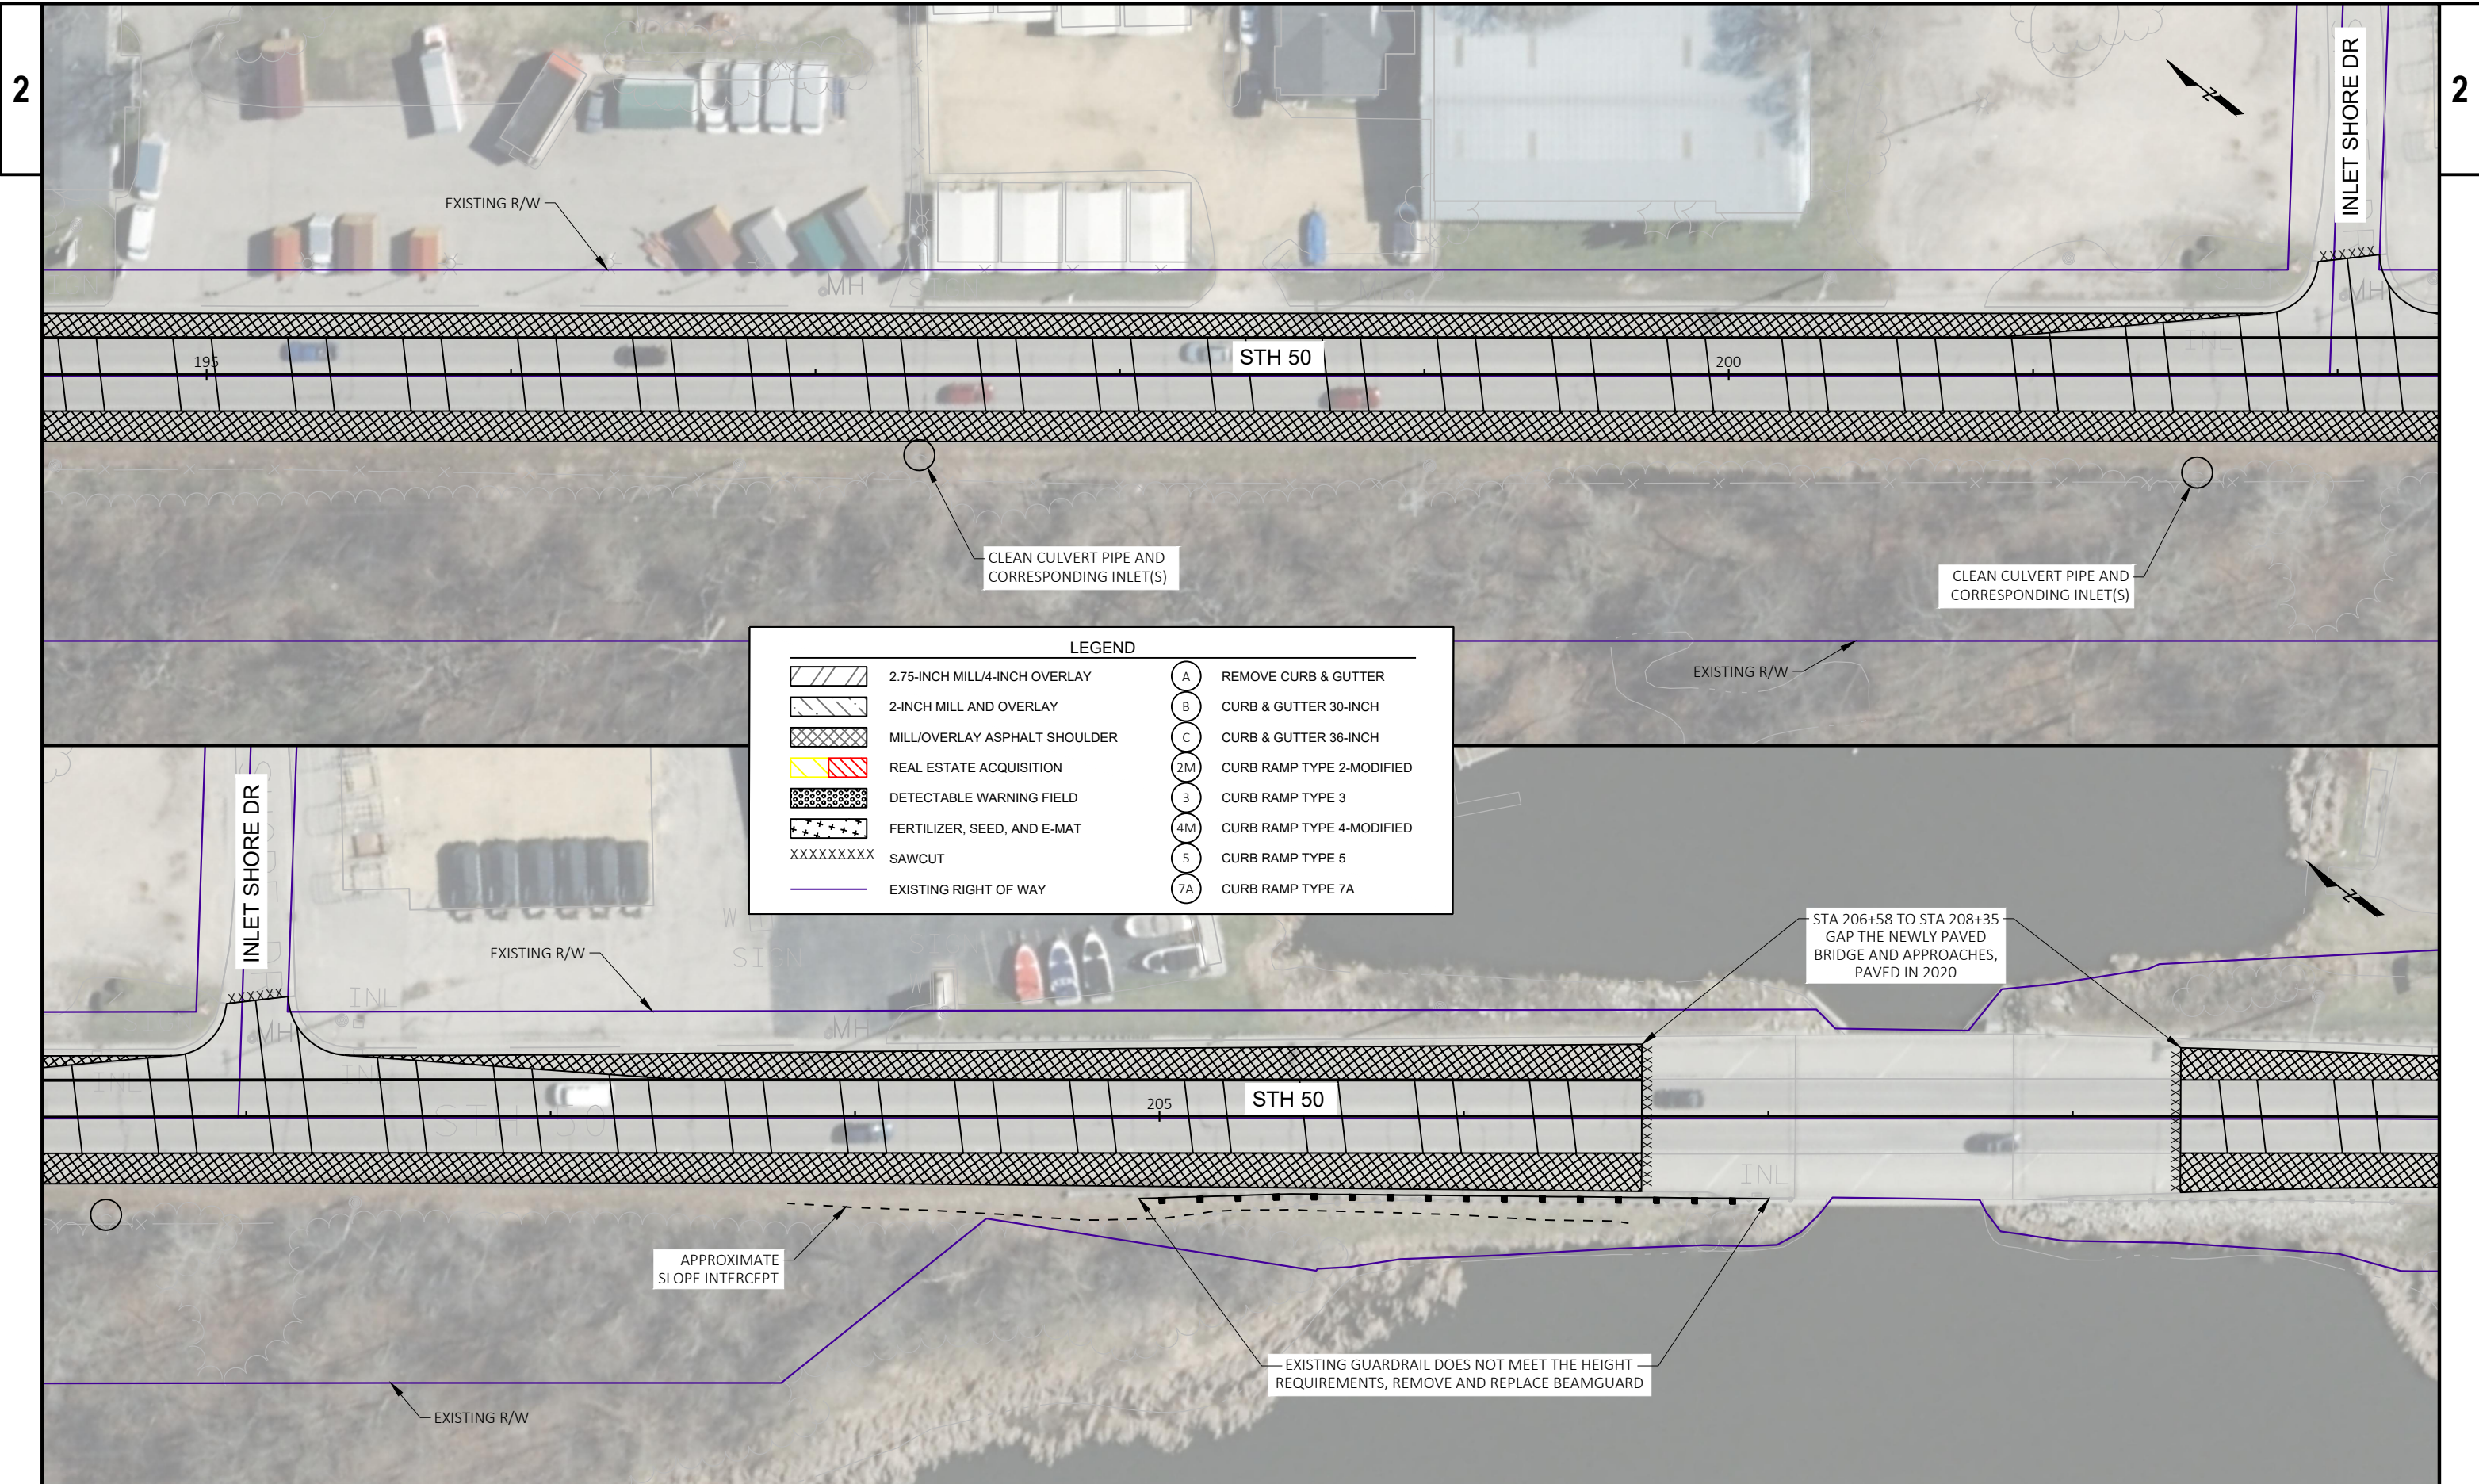


LEGEND			
	2.75-INCH MILL/4-INCH OVERLAY		REMOVE CURB & GUTTER
	2-INCH MILL AND OVERLAY		CURB & GUTTER 30-INCH
	MILL/OVERLAY ASPHALT SHOULDER		CURB & GUTTER 36-INCH
	REAL ESTATE ACQUISITION		CURB RAMP TYPE 2-MODIFIED
	DETECTABLE WARNING FIELD		CURB RAMP TYPE 3
	FERTILIZER, SEED, AND E-MAT		CURB RAMP TYPE 4-MODIFIED
	SAWCUT		CURB RAMP TYPE 5
	EXISTING RIGHT OF WAY		CURB RAMP TYPE 7A

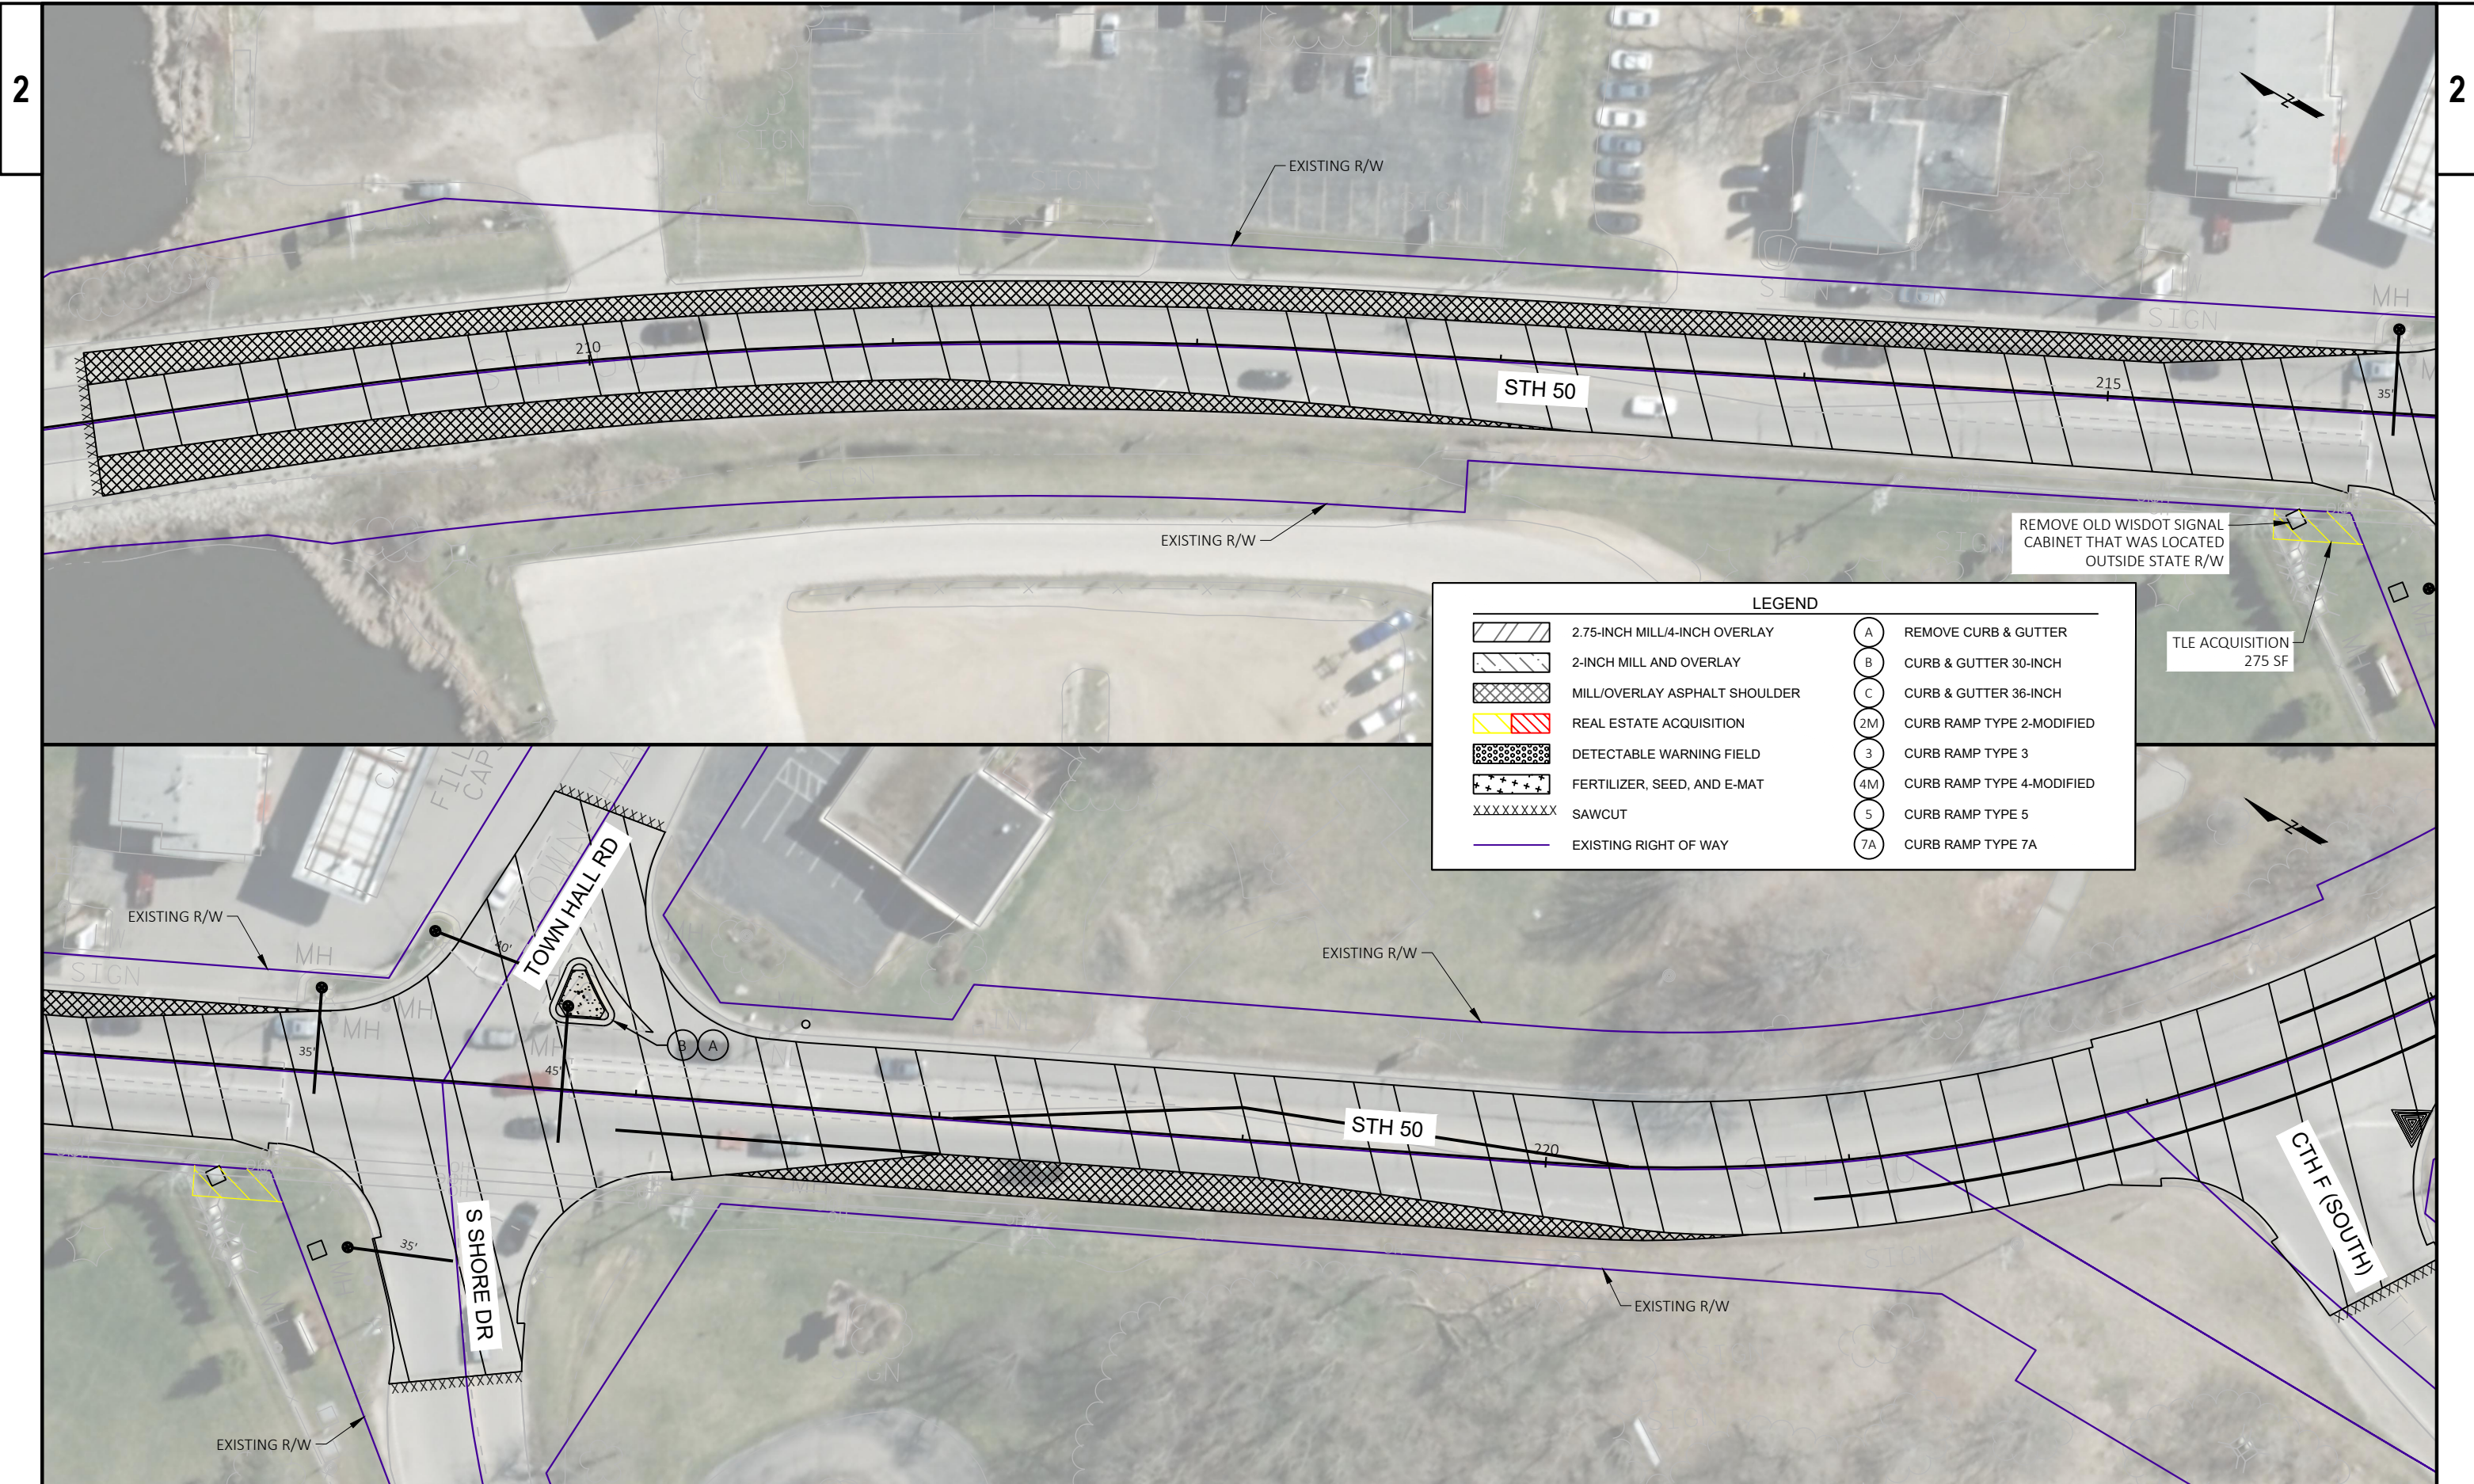


**LEGEND**

	2.75-INCH MILL/4-INCH OVERLAY		REMOVE CURB & GUTTER
	2-INCH MILL AND OVERLAY		CURB & GUTTER 30-INCH
	MILL/OVERLAY ASPHALT SHOULDER		CURB & GUTTER 36-INCH
	REAL ESTATE ACQUISITION		CURB RAMP TYPE 2-MODIFIED
	DETECTABLE WARNING FIELD		CURB RAMP TYPE 3
	FERTILIZER, SEED, AND E-MAT		CURB RAMP TYPE 4-MODIFIED
	SAWCUT		CURB RAMP TYPE 5
	EXISTING RIGHT OF WAY		CURB RAMP TYPE 7A

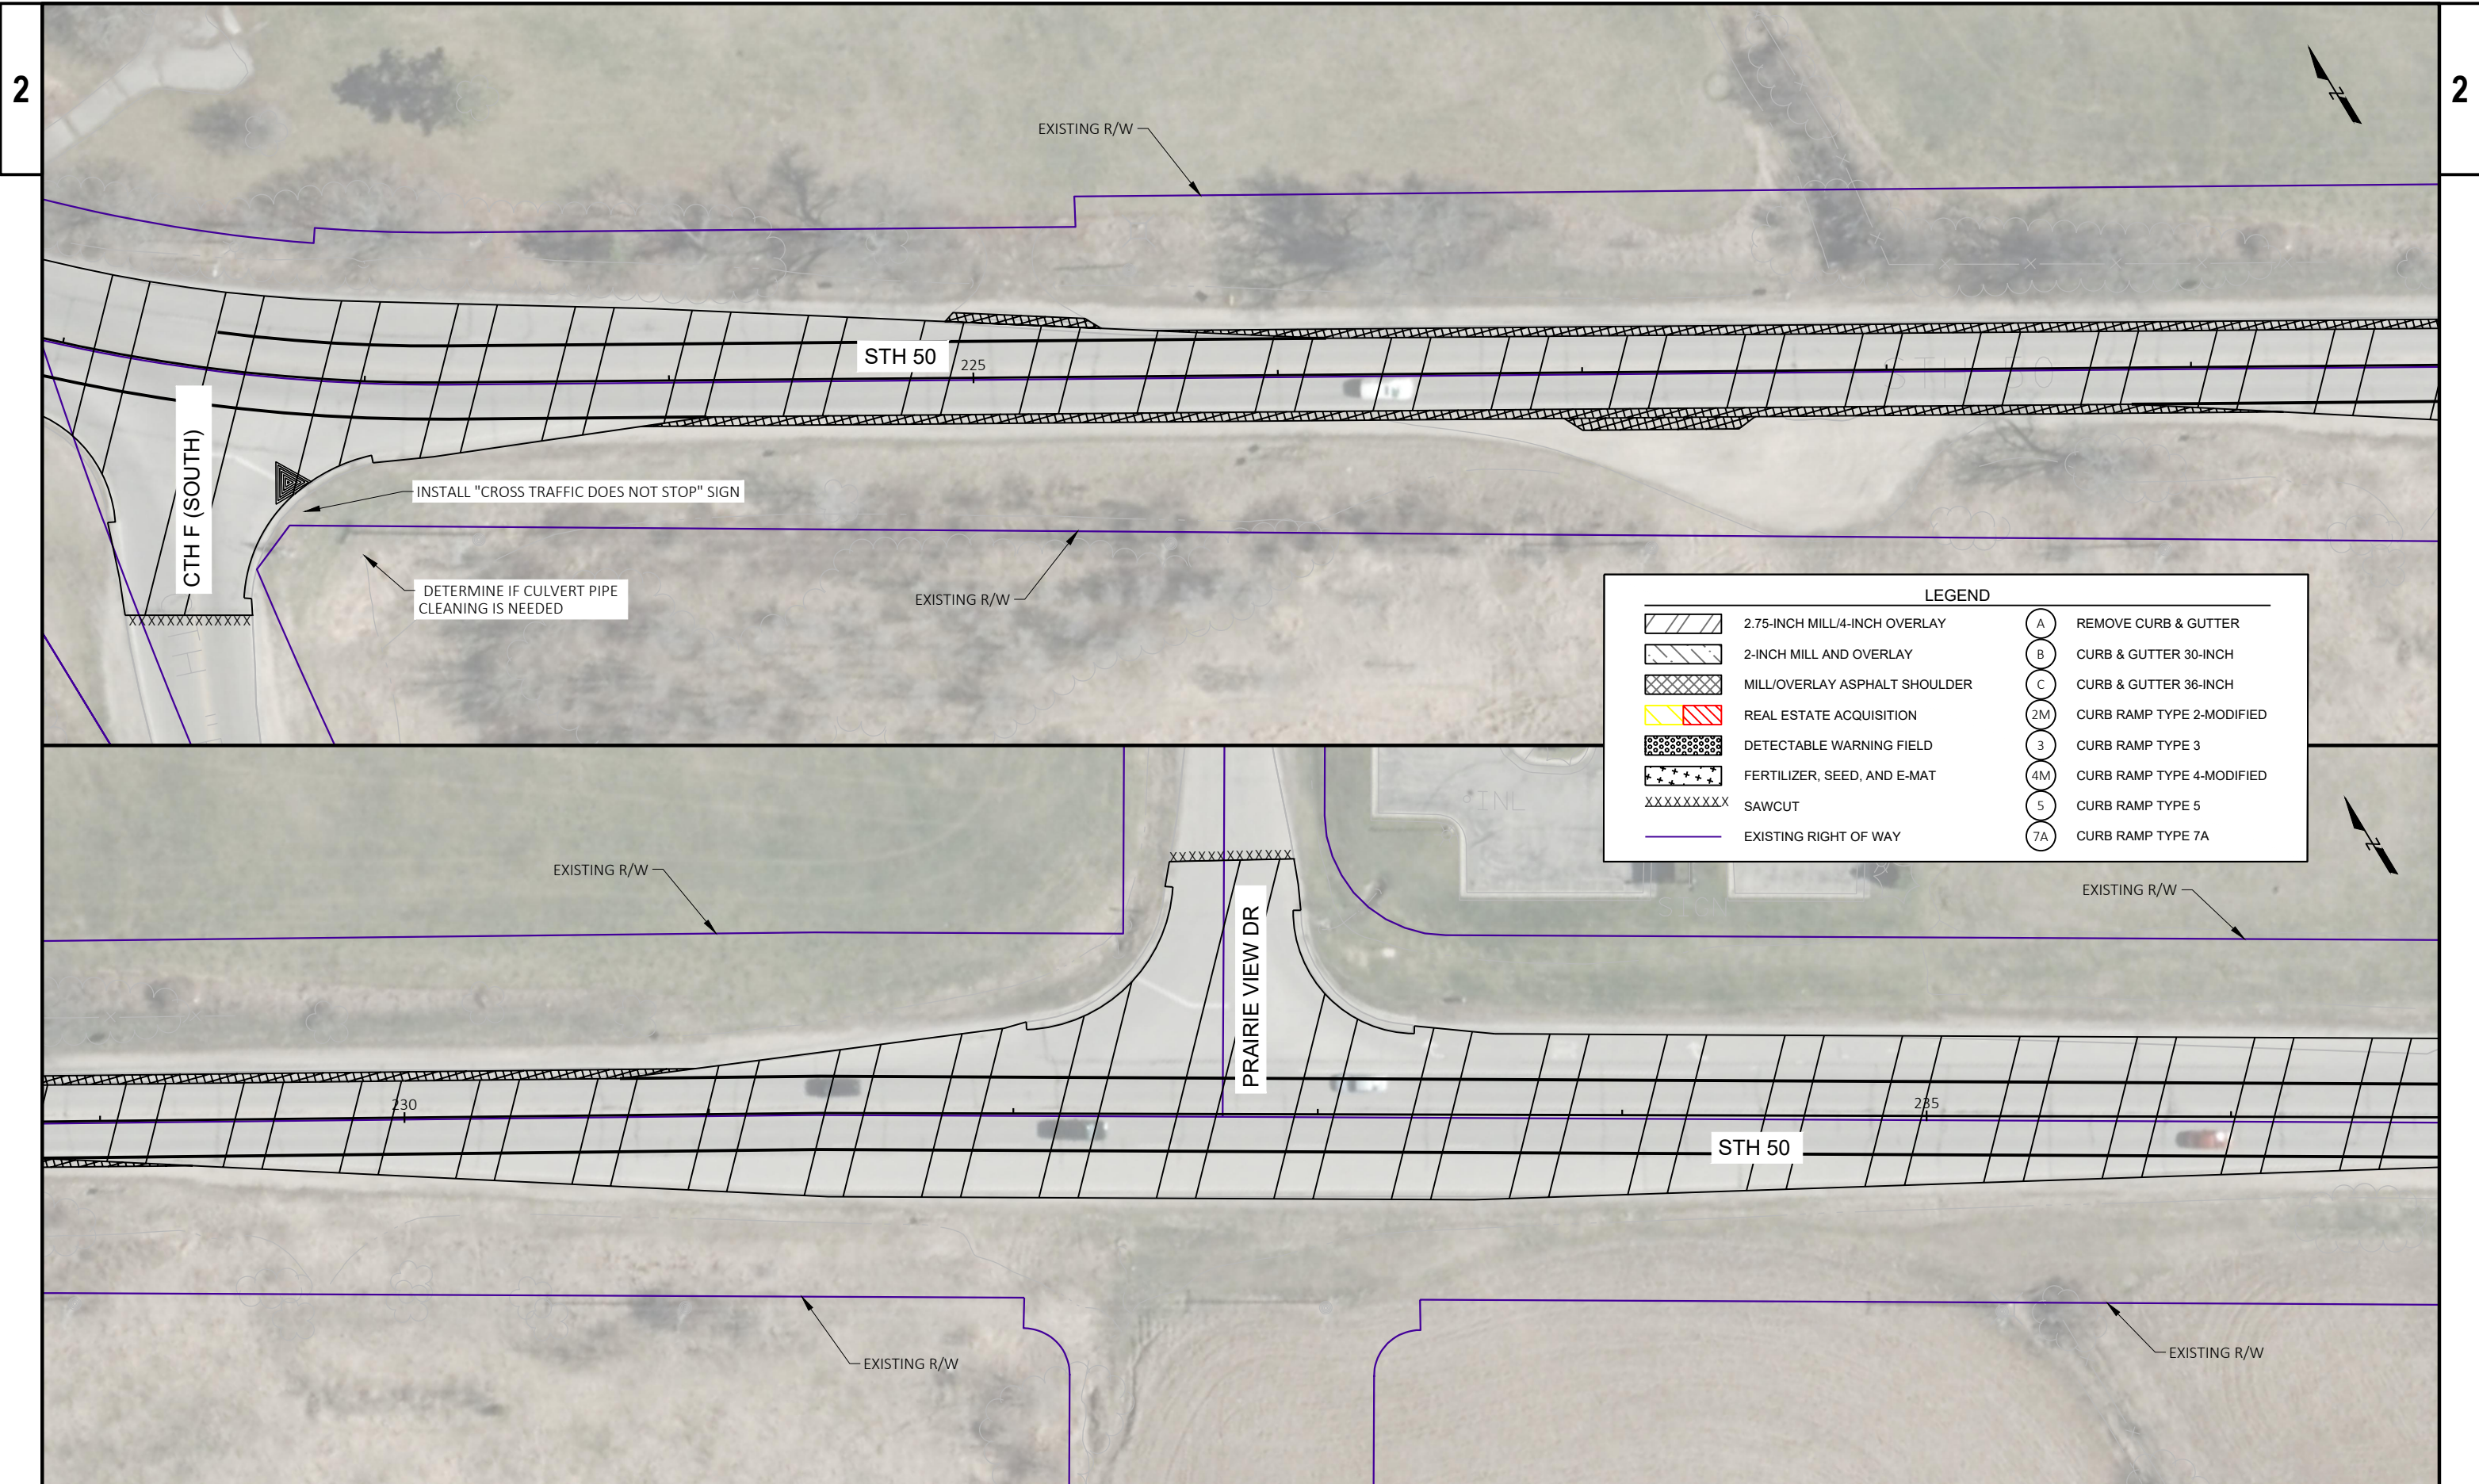

LEGEND			
	2.75-INCH MILL/4-INCH OVERLAY		REMOVE CURB & GUTTER
	2-INCH MILL AND OVERLAY		CURB & GUTTER 30-INCH
	MILL/OVERLAY ASPHALT SHOULDER		CURB & GUTTER 36-INCH
	REAL ESTATE ACQUISITION		CURB RAMP TYPE 2-MODIFIED
	DETECTABLE WARNING FIELD		CURB RAMP TYPE 3
	FERTILIZER, SEED, AND E-MAT		CURB RAMP TYPE 4-MODIFIED
	SAWCUT		CURB RAMP TYPE 5
	EXISTING RIGHT OF WAY		CURB RAMP TYPE 7A

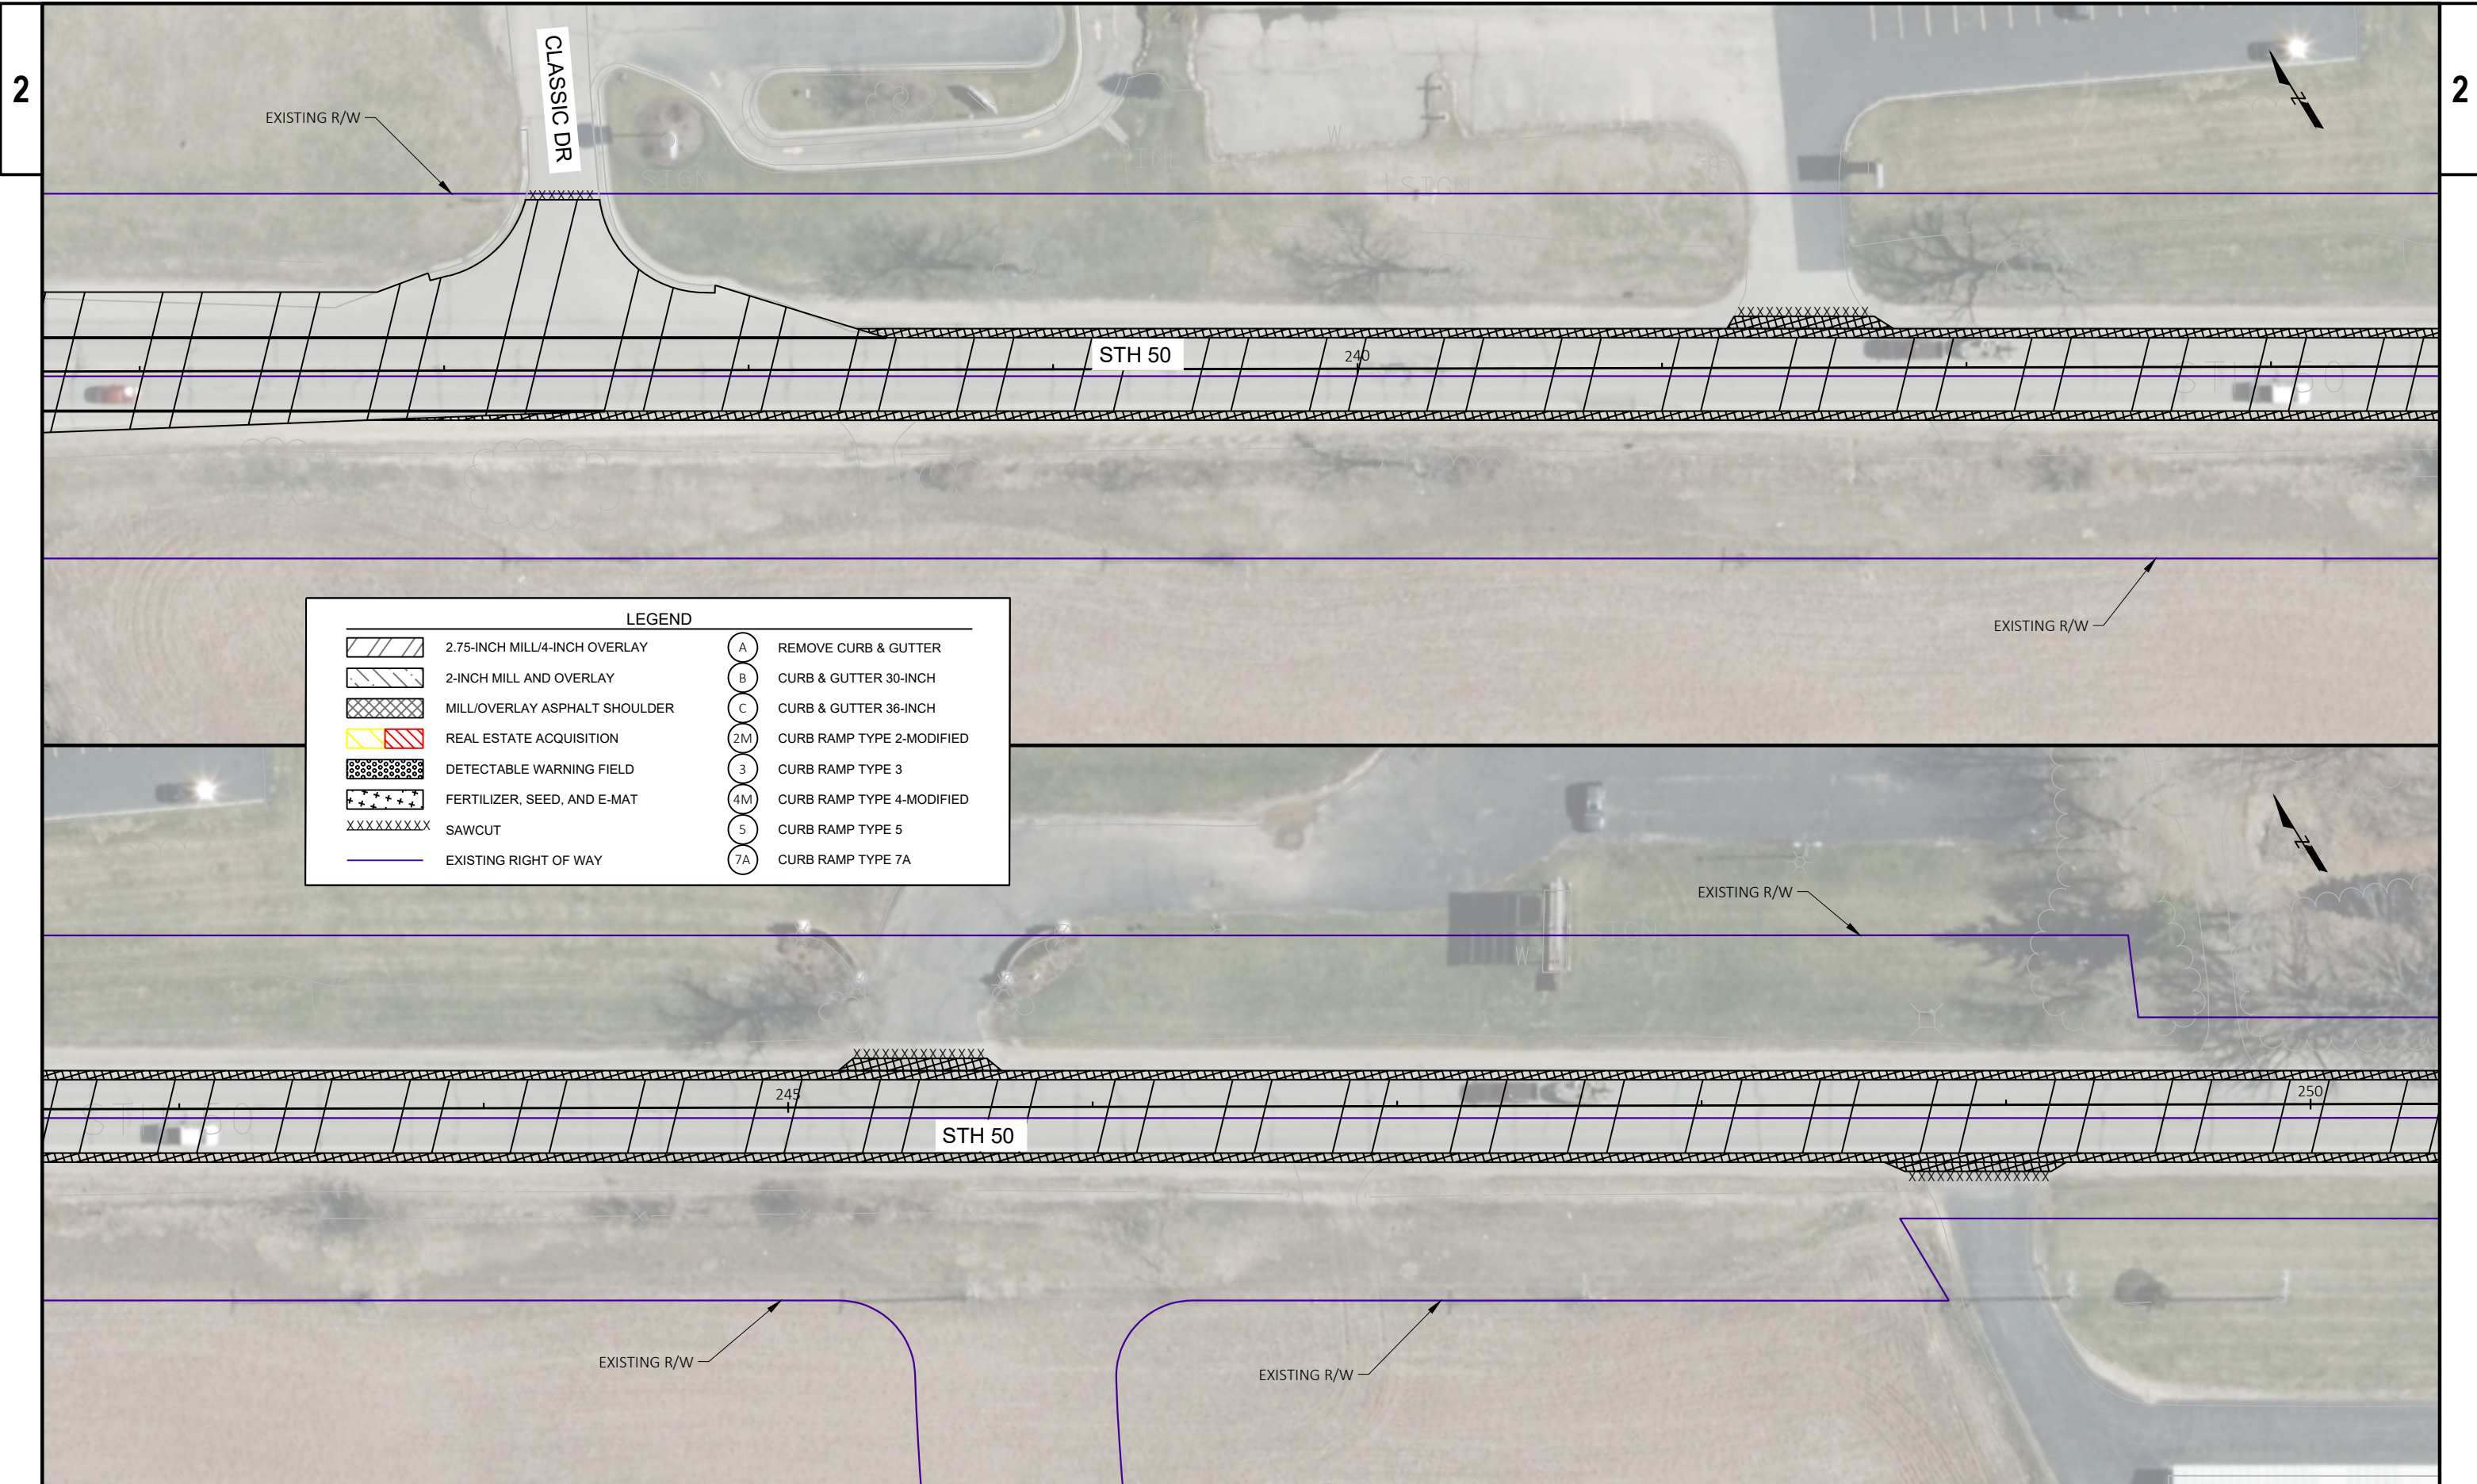

LEGEND			
	2.75-INCH MILL/4-INCH OVERLAY		REMOVE CURB & GUTTER
	2-INCH MILL AND OVERLAY		CURB & GUTTER 30-INCH
	MILL/OVERLAY ASPHALT SHOULDER		CURB & GUTTER 36-INCH
	REAL ESTATE ACQUISITION		CURB RAMP TYPE 2-MODIFIED
	DETECTABLE WARNING FIELD		CURB RAMP TYPE 3
	FERTILIZER, SEED, AND E-MAT		CURB RAMP TYPE 4-MODIFIED
	SAWCUT		CURB RAMP TYPE 5
	EXISTING RIGHT OF WAY		CURB RAMP TYPE 7A






LEGEND			
	2.75-INCH MILL/4-INCH OVERLAY		REMOVE CURB & GUTTER
	2-INCH MILL AND OVERLAY		CURB & GUTTER 30-INCH
	MILL/OVERLAY ASPHALT SHOULDER		CURB & GUTTER 36-INCH
	REAL ESTATE ACQUISITION		CURB RAMP TYPE 2-MODIFIED
	DETECTABLE WARNING FIELD		CURB RAMP TYPE 3
	FERTILIZER, SEED, AND E-MAT		CURB RAMP TYPE 4-MODIFIED
	SAWCUT		CURB RAMP TYPE 5
	EXISTING RIGHT OF WAY		CURB RAMP TYPE 7A



LEGEND			
	2.75-INCH MILL/4-INCH OVERLAY		REMOVE CURB & GUTTER
	2-INCH MILL AND OVERLAY		CURB & GUTTER 30-INCH
	MILL/OVERLAY ASPHALT SHOULDER		CURB & GUTTER 36-INCH
	REAL ESTATE ACQUISITION		CURB RAMP TYPE 2-MODIFIED
	DETECTABLE WARNING FIELD		CURB RAMP TYPE 3
	FERTILIZER, SEED, AND E-MAT		CURB RAMP TYPE 4-MODIFIED
	SAWCUT		CURB RAMP TYPE 5
	EXISTING RIGHT OF WAY		CURB RAMP TYPE 7A

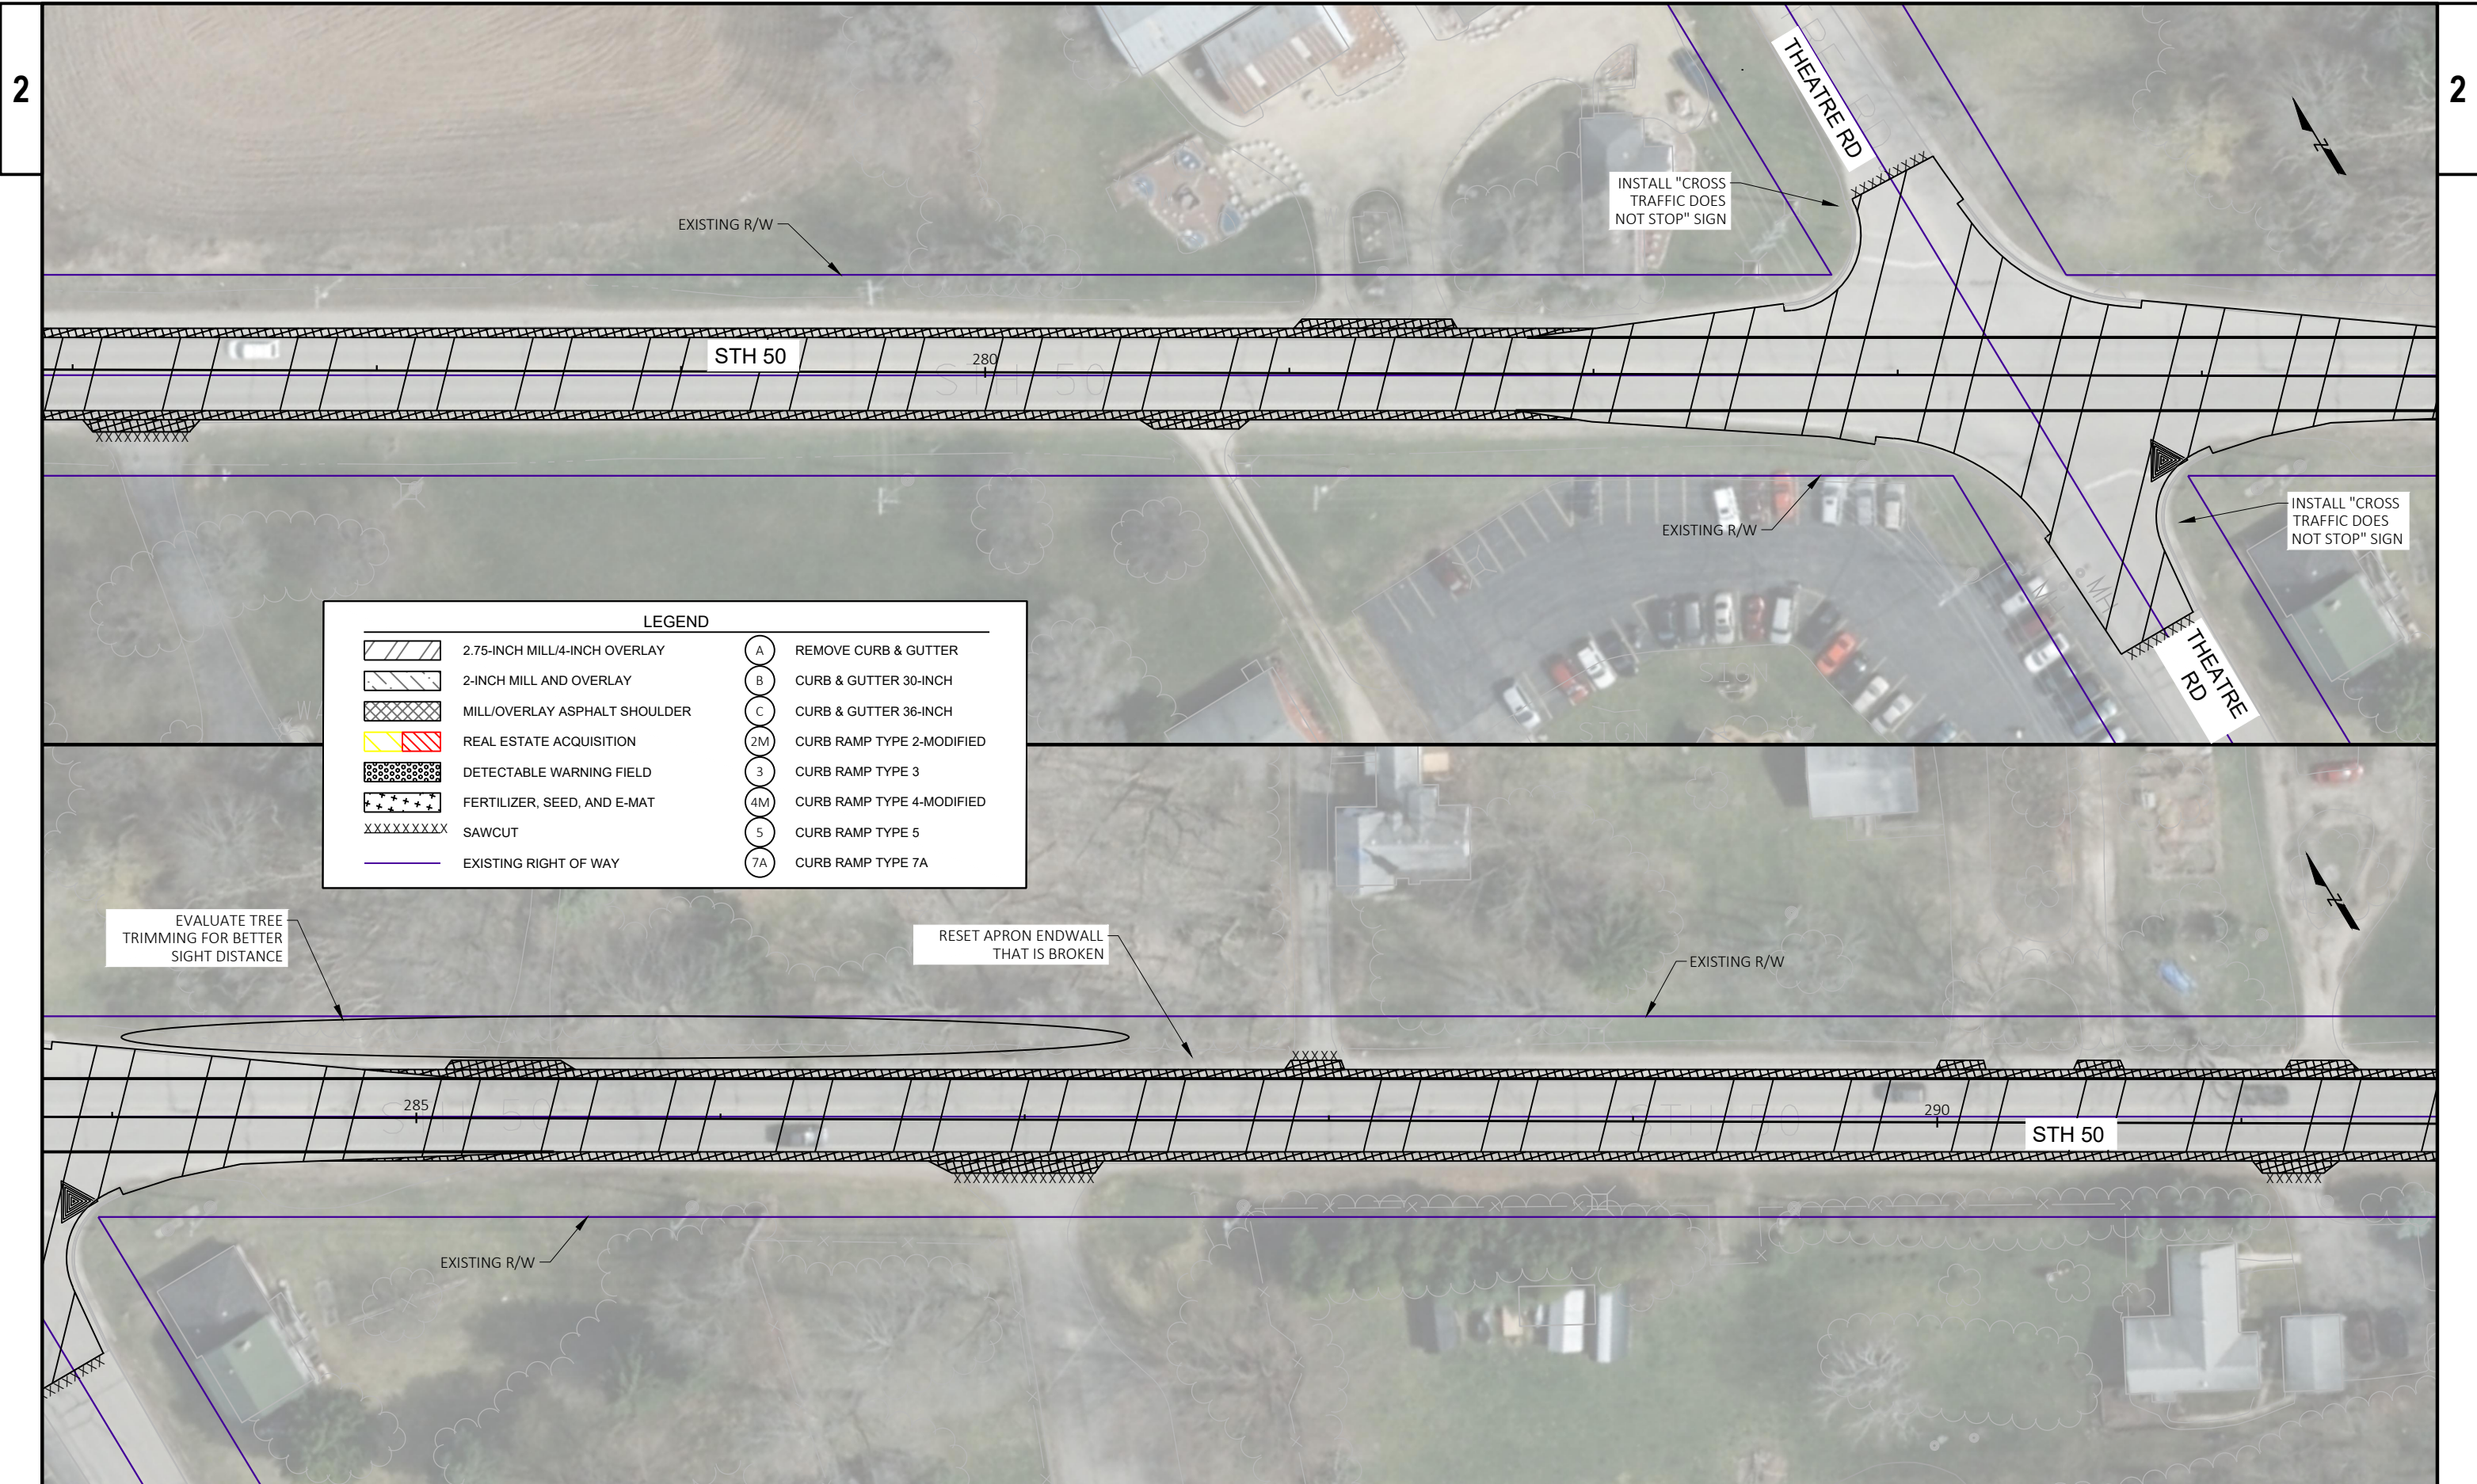

LEGEND			
	2.75-INCH MILL/4-INCH OVERLAY		REMOVE CURB & GUTTER
	2-INCH MILL AND OVERLAY		CURB & GUTTER 30-INCH
	MILL/OVERLAY ASPHALT SHOULDER		CURB & GUTTER 36-INCH
	REAL ESTATE ACQUISITION		CURB RAMP TYPE 2-MODIFIED
	DETECTABLE WARNING FIELD		CURB RAMP TYPE 3
	FERTILIZER, SEED, AND E-MAT		CURB RAMP TYPE 4-MODIFIED
	SAWCUT		CURB RAMP TYPE 5
	EXISTING RIGHT OF WAY		CURB RAMP TYPE 7A

EXISTING R/W



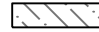







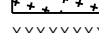


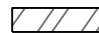


STH 50

295

EXISTING R/W

SIGN

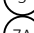SIGN

LEGEND			
	2.75-INCH MILL/4-INCH OVERLAY		REMOVE CURB & GUTTER
	2-INCH MILL AND OVERLAY		CURB & GUTTER 30-INCH
	MILL/OVERLAY ASPHALT SHOULDER		CURB & GUTTER 36-INCH
	REAL ESTATE ACQUISITION		CURB RAMP TYPE 2-MODIFIED
	DETECTABLE WARNING FIELD		CURB RAMP TYPE 3
	FERTILIZER, SEED, AND E-MAT		CURB RAMP TYPE 4-MODIFIED
	SAWCUT		CURB RAMP TYPE 5
	EXISTING RIGHT OF WAY		CURB RAMP TYPE 7A


EXISTING R/W

300


STH 50

305


EXISTING R/W

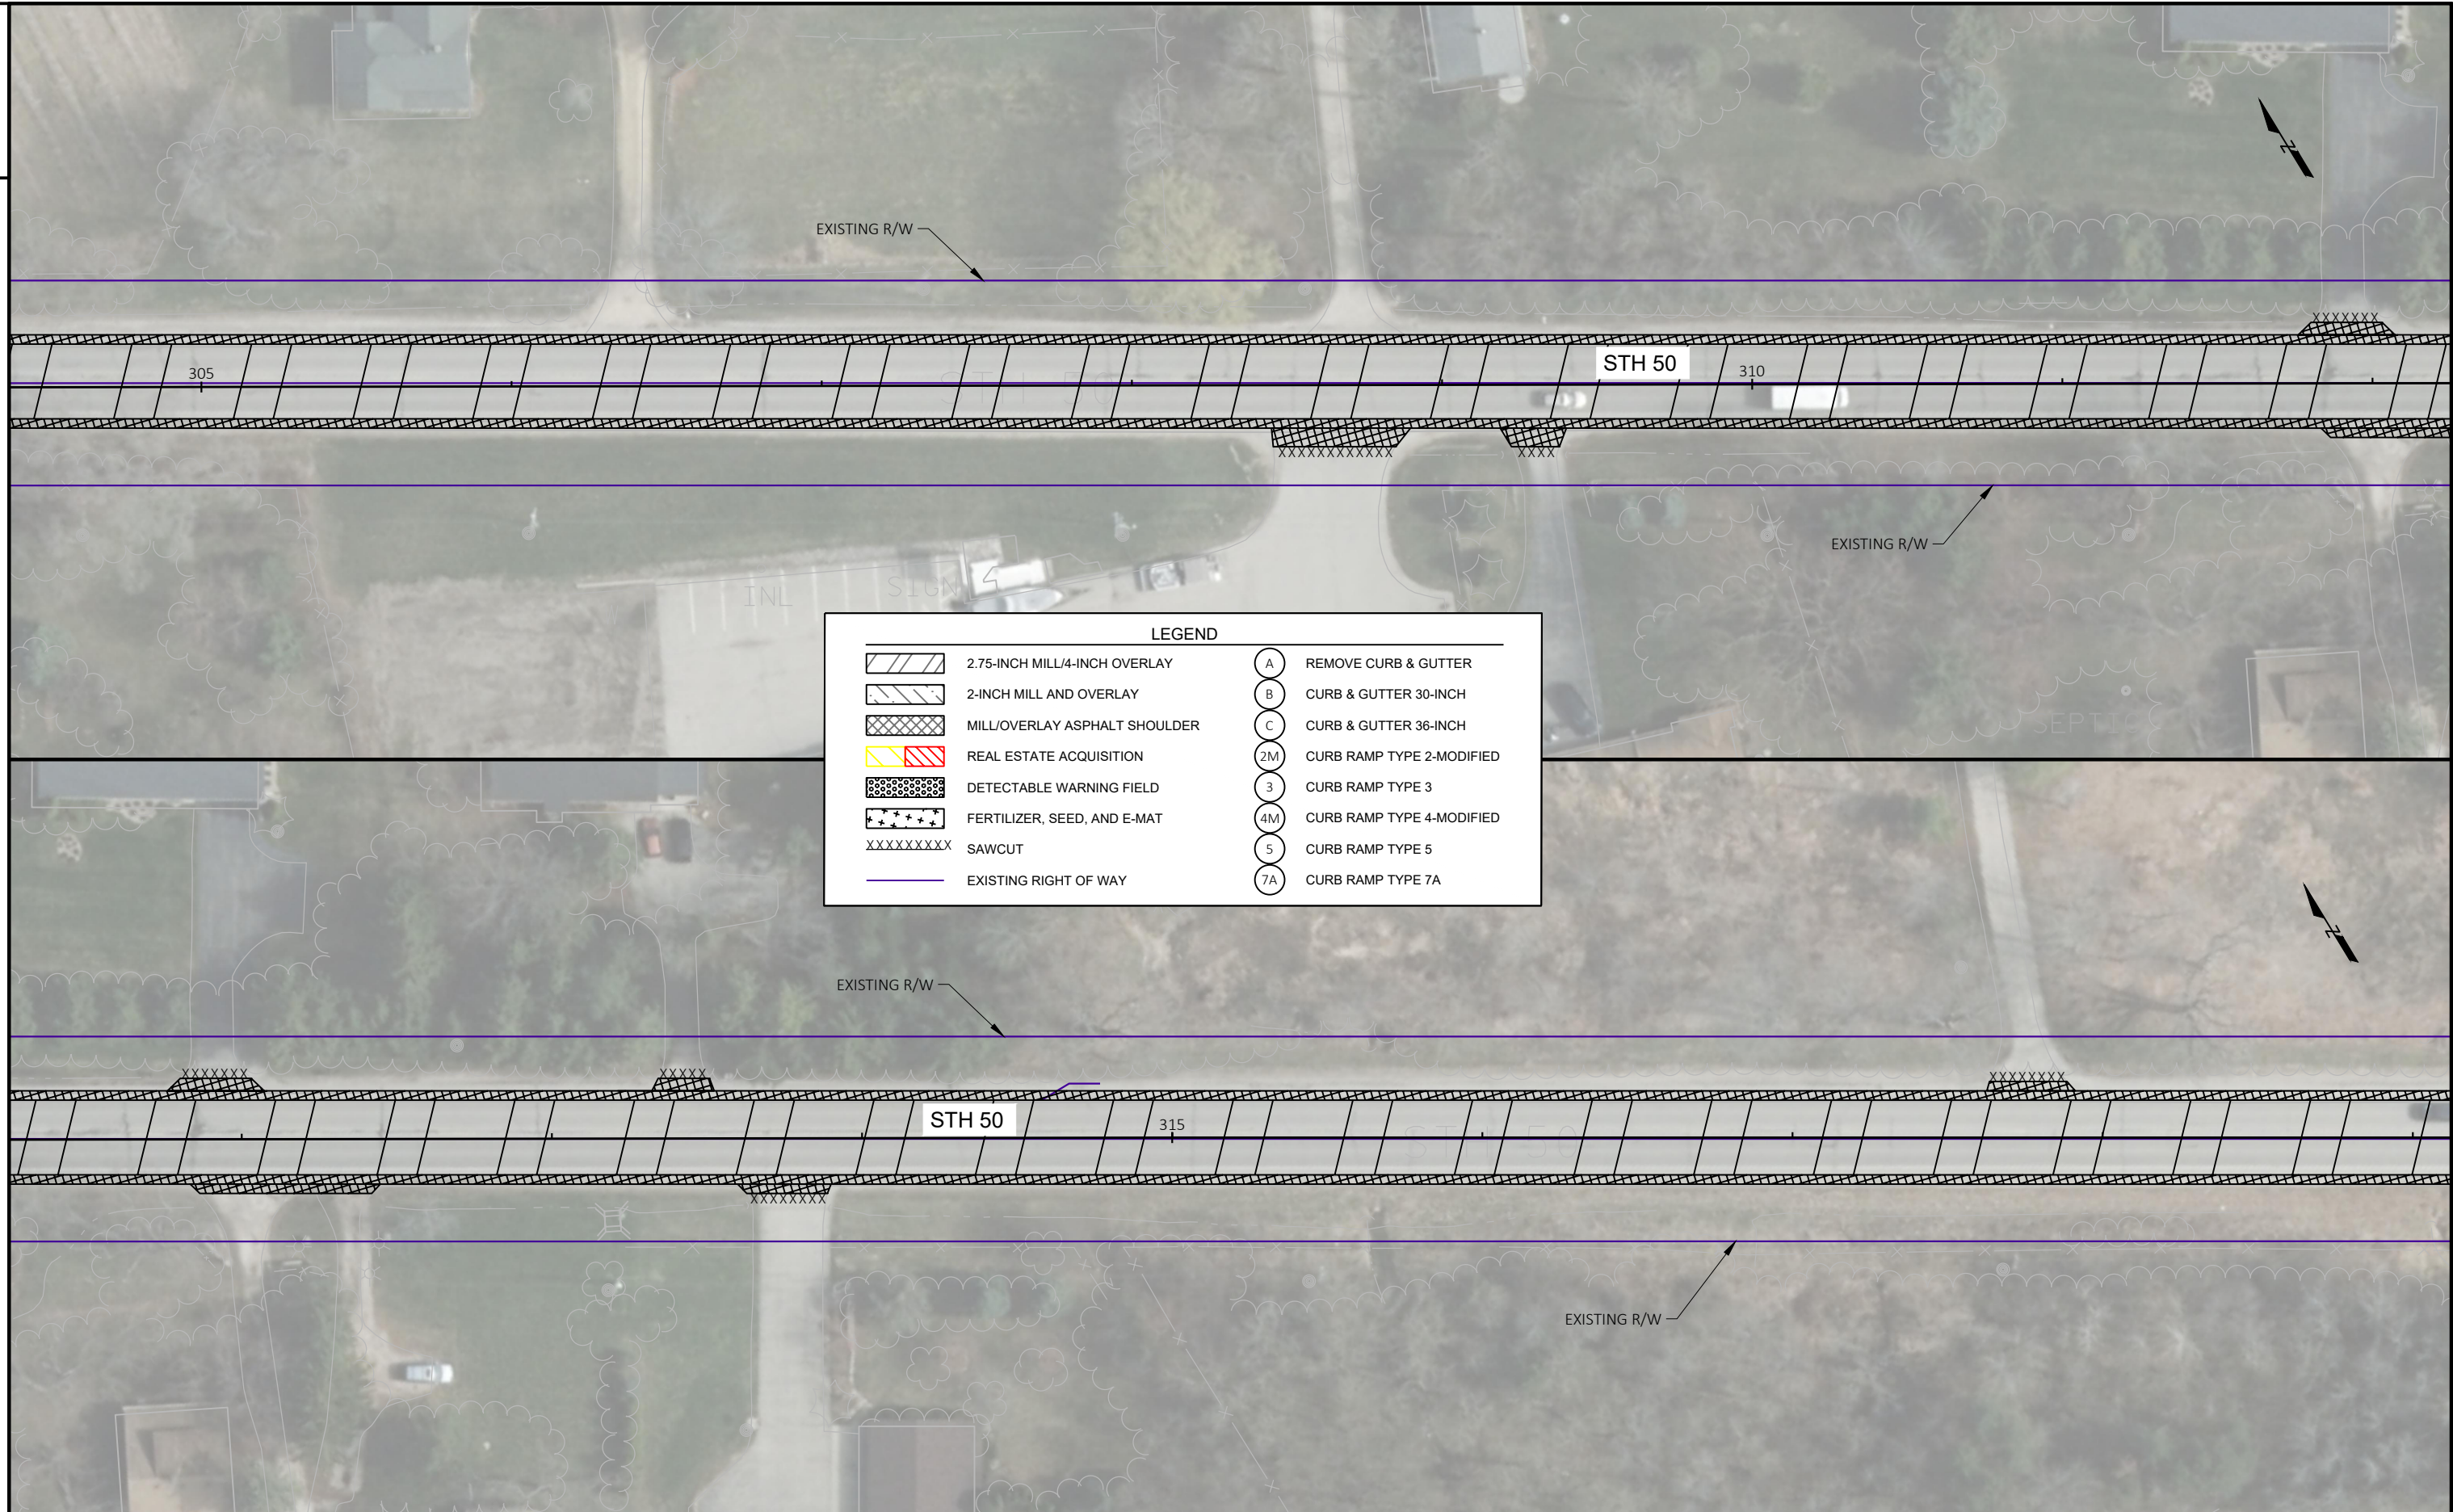


LEGEND			
	2.75-INCH MILL/4-INCH OVERLAY		REMOVE CURB & GUTTER
	2-INCH MILL AND OVERLAY		CURB & GUTTER 30-INCH
	MILL/OVERLAY ASPHALT SHOULDER		CURB & GUTTER 36-INCH
	REAL ESTATE ACQUISITION		CURB RAMP TYPE 2-MODIFIED
	DETECTABLE WARNING FIELD		CURB RAMP TYPE 3
	FERTILIZER, SEED, AND E-MAT		CURB RAMP TYPE 4-MODIFIED
	SAWCUT		CURB RAMP TYPE 5
	EXISTING RIGHT OF WAY		CURB RAMP TYPE 7A

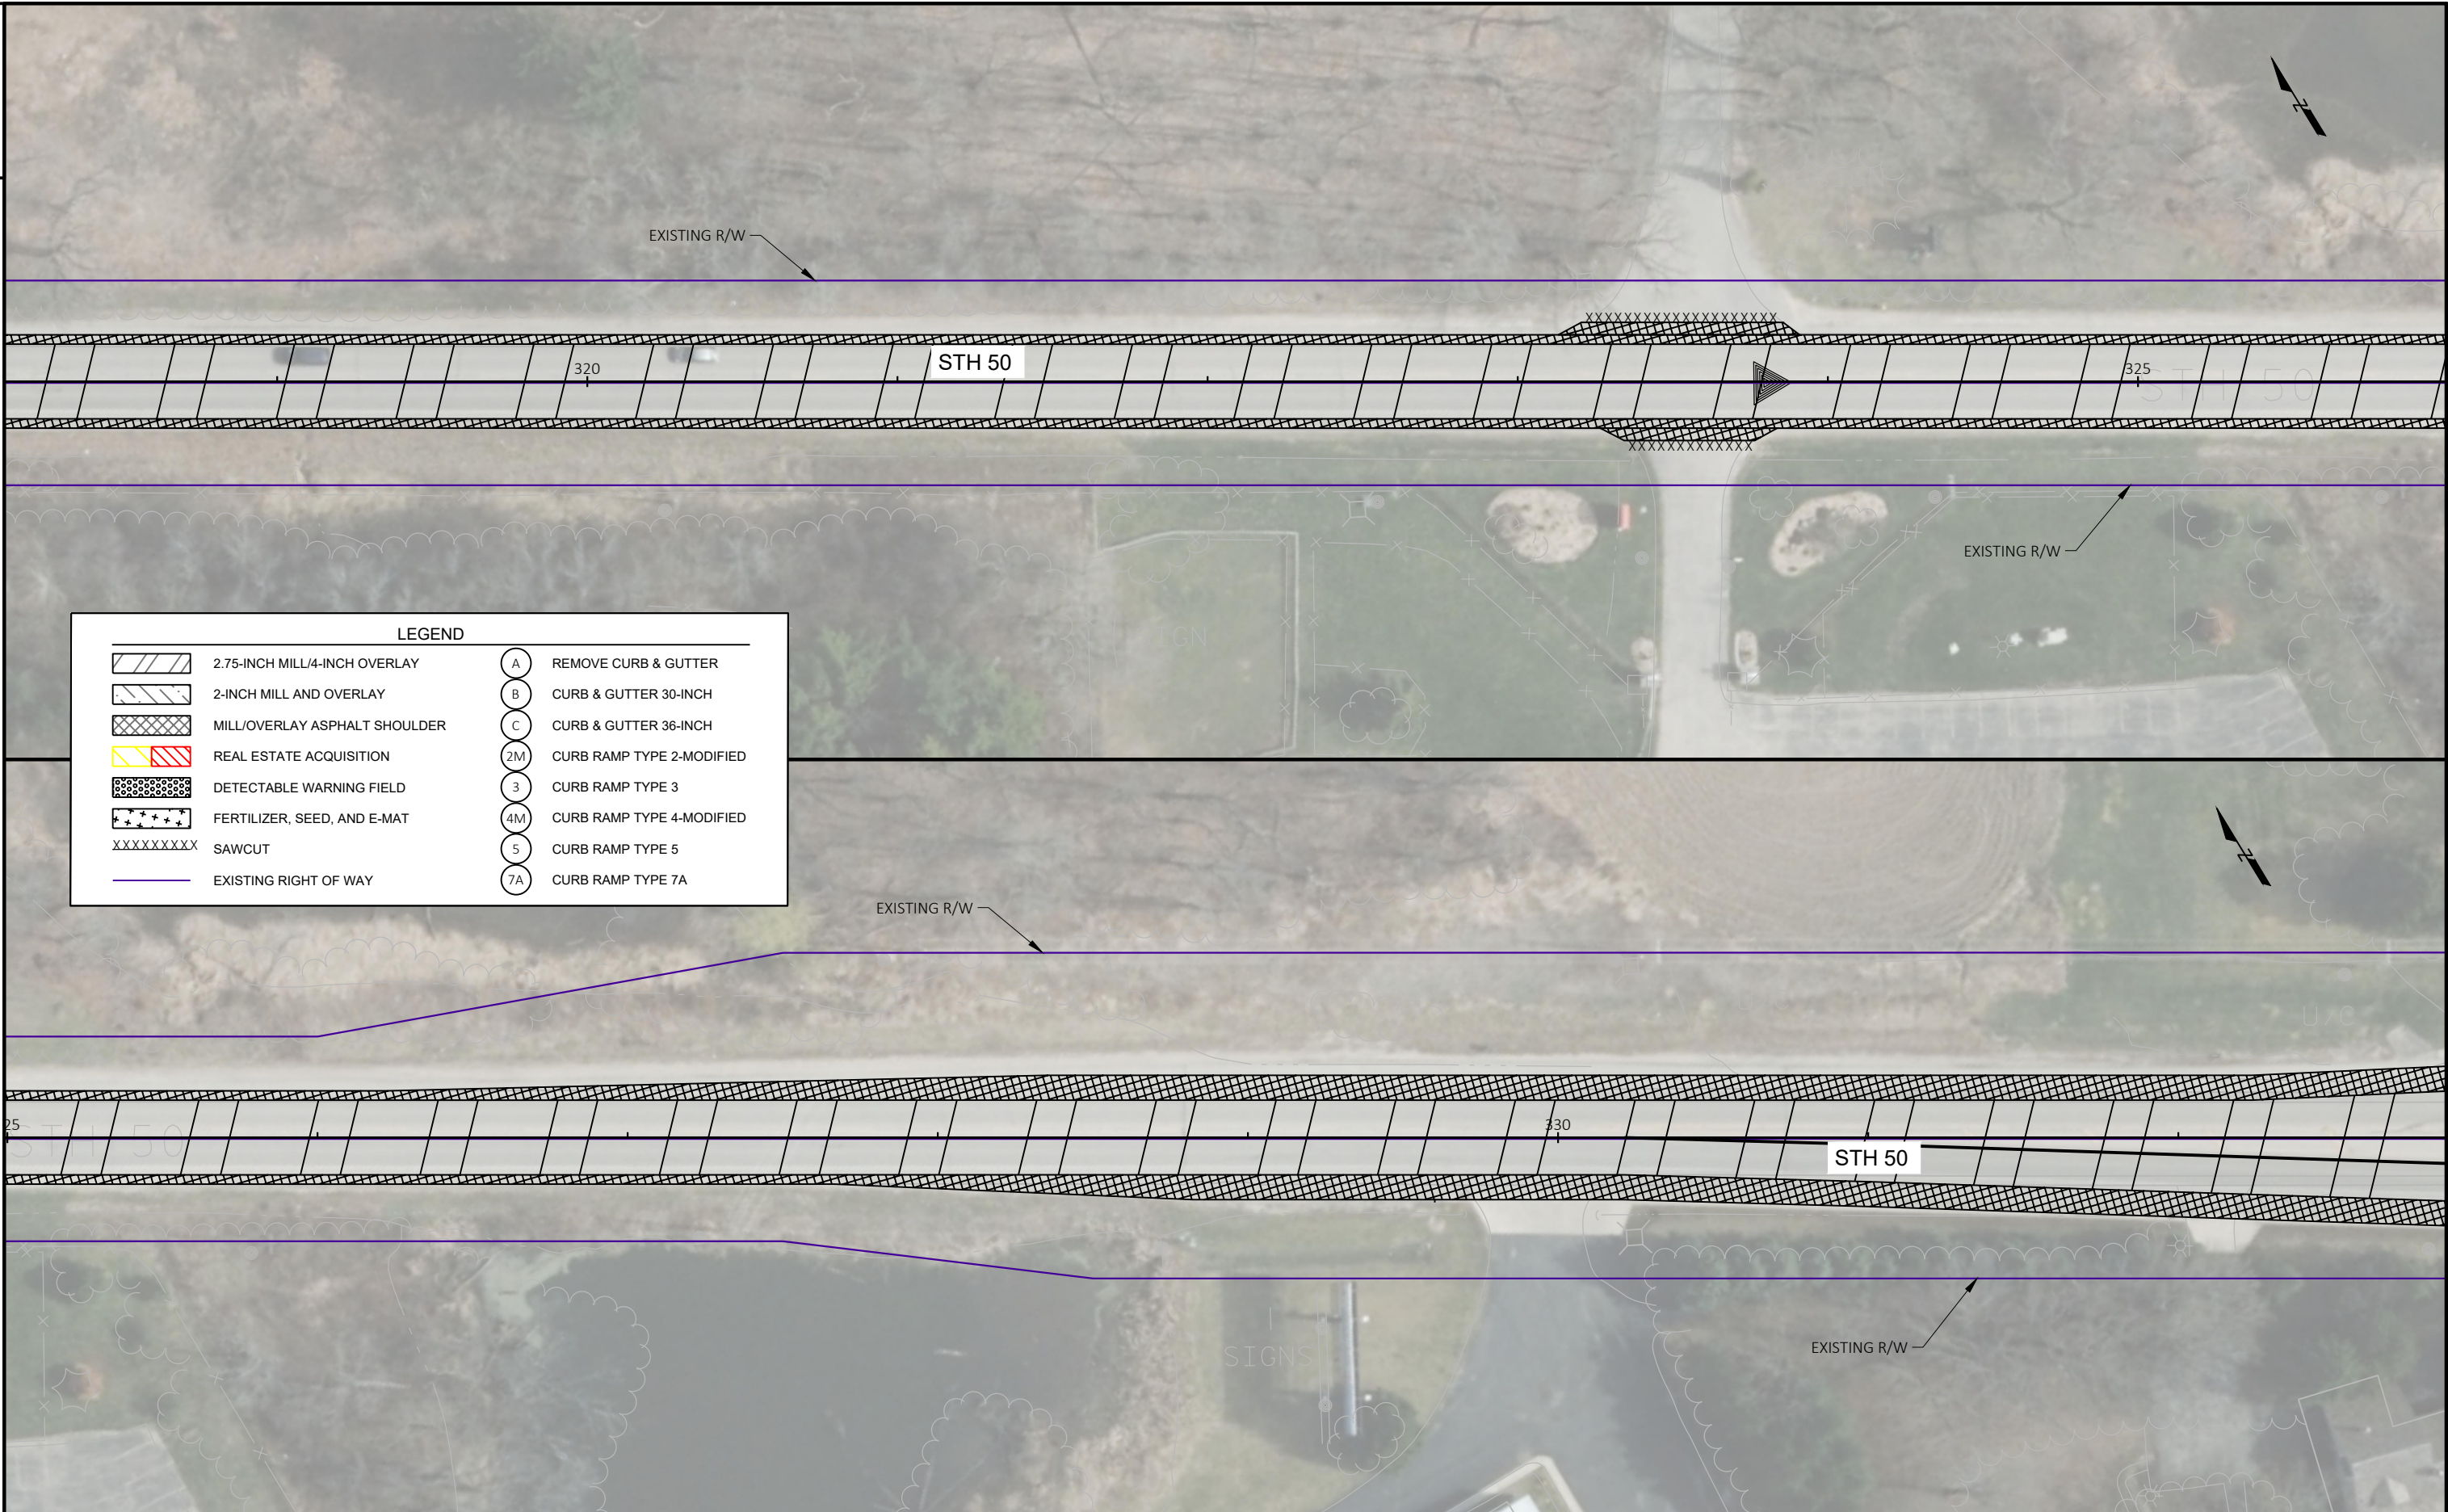

LEGEND	
	2.75-INCH MILL/4-INCH OVERLAY
	2-INCH MILL AND OVERLAY
	MILL/OVERLAY ASPHALT SHOULDER
	REAL ESTATE ACQUISITION
	DETECTABLE WARNING FIELD
	FERTILIZER, SEED, AND E-MAT
	SAWCUT
	EXISTING RIGHT OF WAY
	REMOVE CURB & GUTTER
	CURB & GUTTER 30-INCH
	CURB & GUTTER 36-INCH
	CURB RAMP TYPE 2-MODIFIED
	CURB RAMP TYPE 3
	CURB RAMP TYPE 4-MODIFIED
	CURB RAMP TYPE 5
	CURB RAMP TYPE 7A

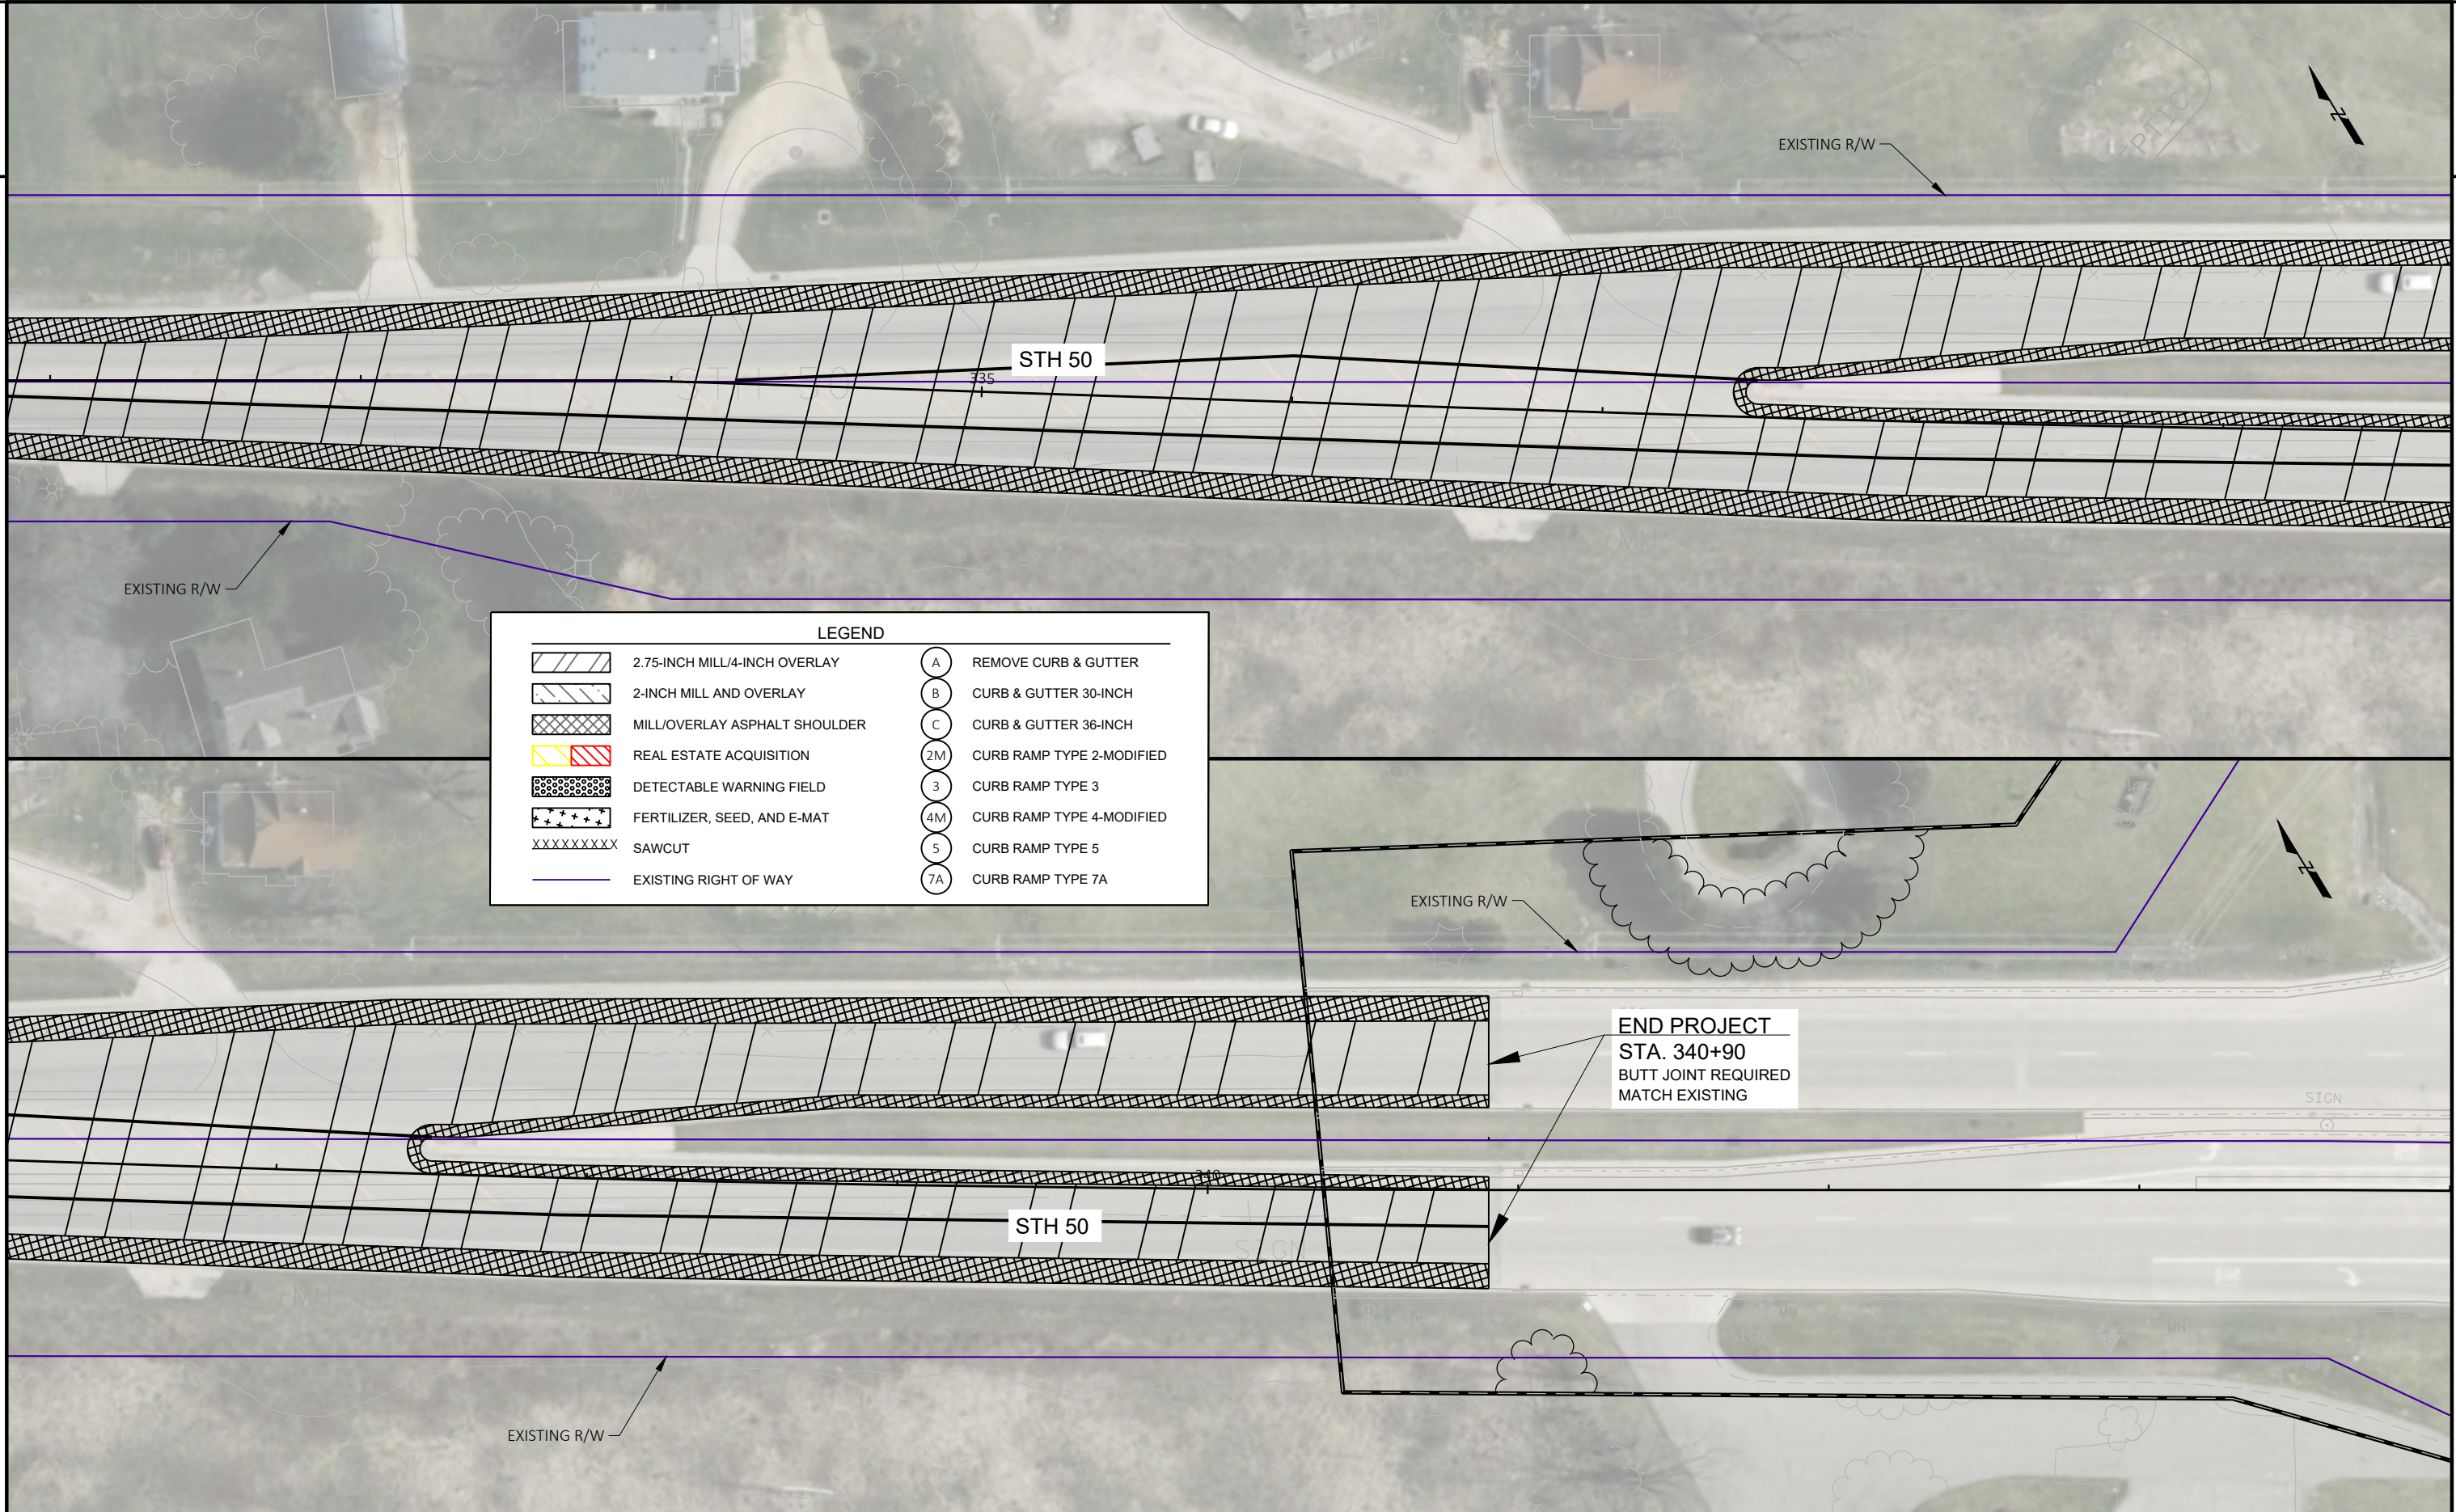

LEGEND			
	2.75-INCH MILL/4-INCH OVERLAY		REMOVE CURB & GUTTER
	2-INCH MILL AND OVERLAY		CURB & GUTTER 30-INCH
	MILL/OVERLAY ASPHALT SHOULDER		CURB & GUTTER 36-INCH
	REAL ESTATE ACQUISITION		CURB RAMP TYPE 2-MODIFIED
	DETECTABLE WARNING FIELD		CURB RAMP TYPE 3
	FERTILIZER, SEED, AND E-MAT		CURB RAMP TYPE 4-MODIFIED
	SAWCUT		CURB RAMP TYPE 5
	EXISTING RIGHT OF WAY		CURB RAMP TYPE 7A

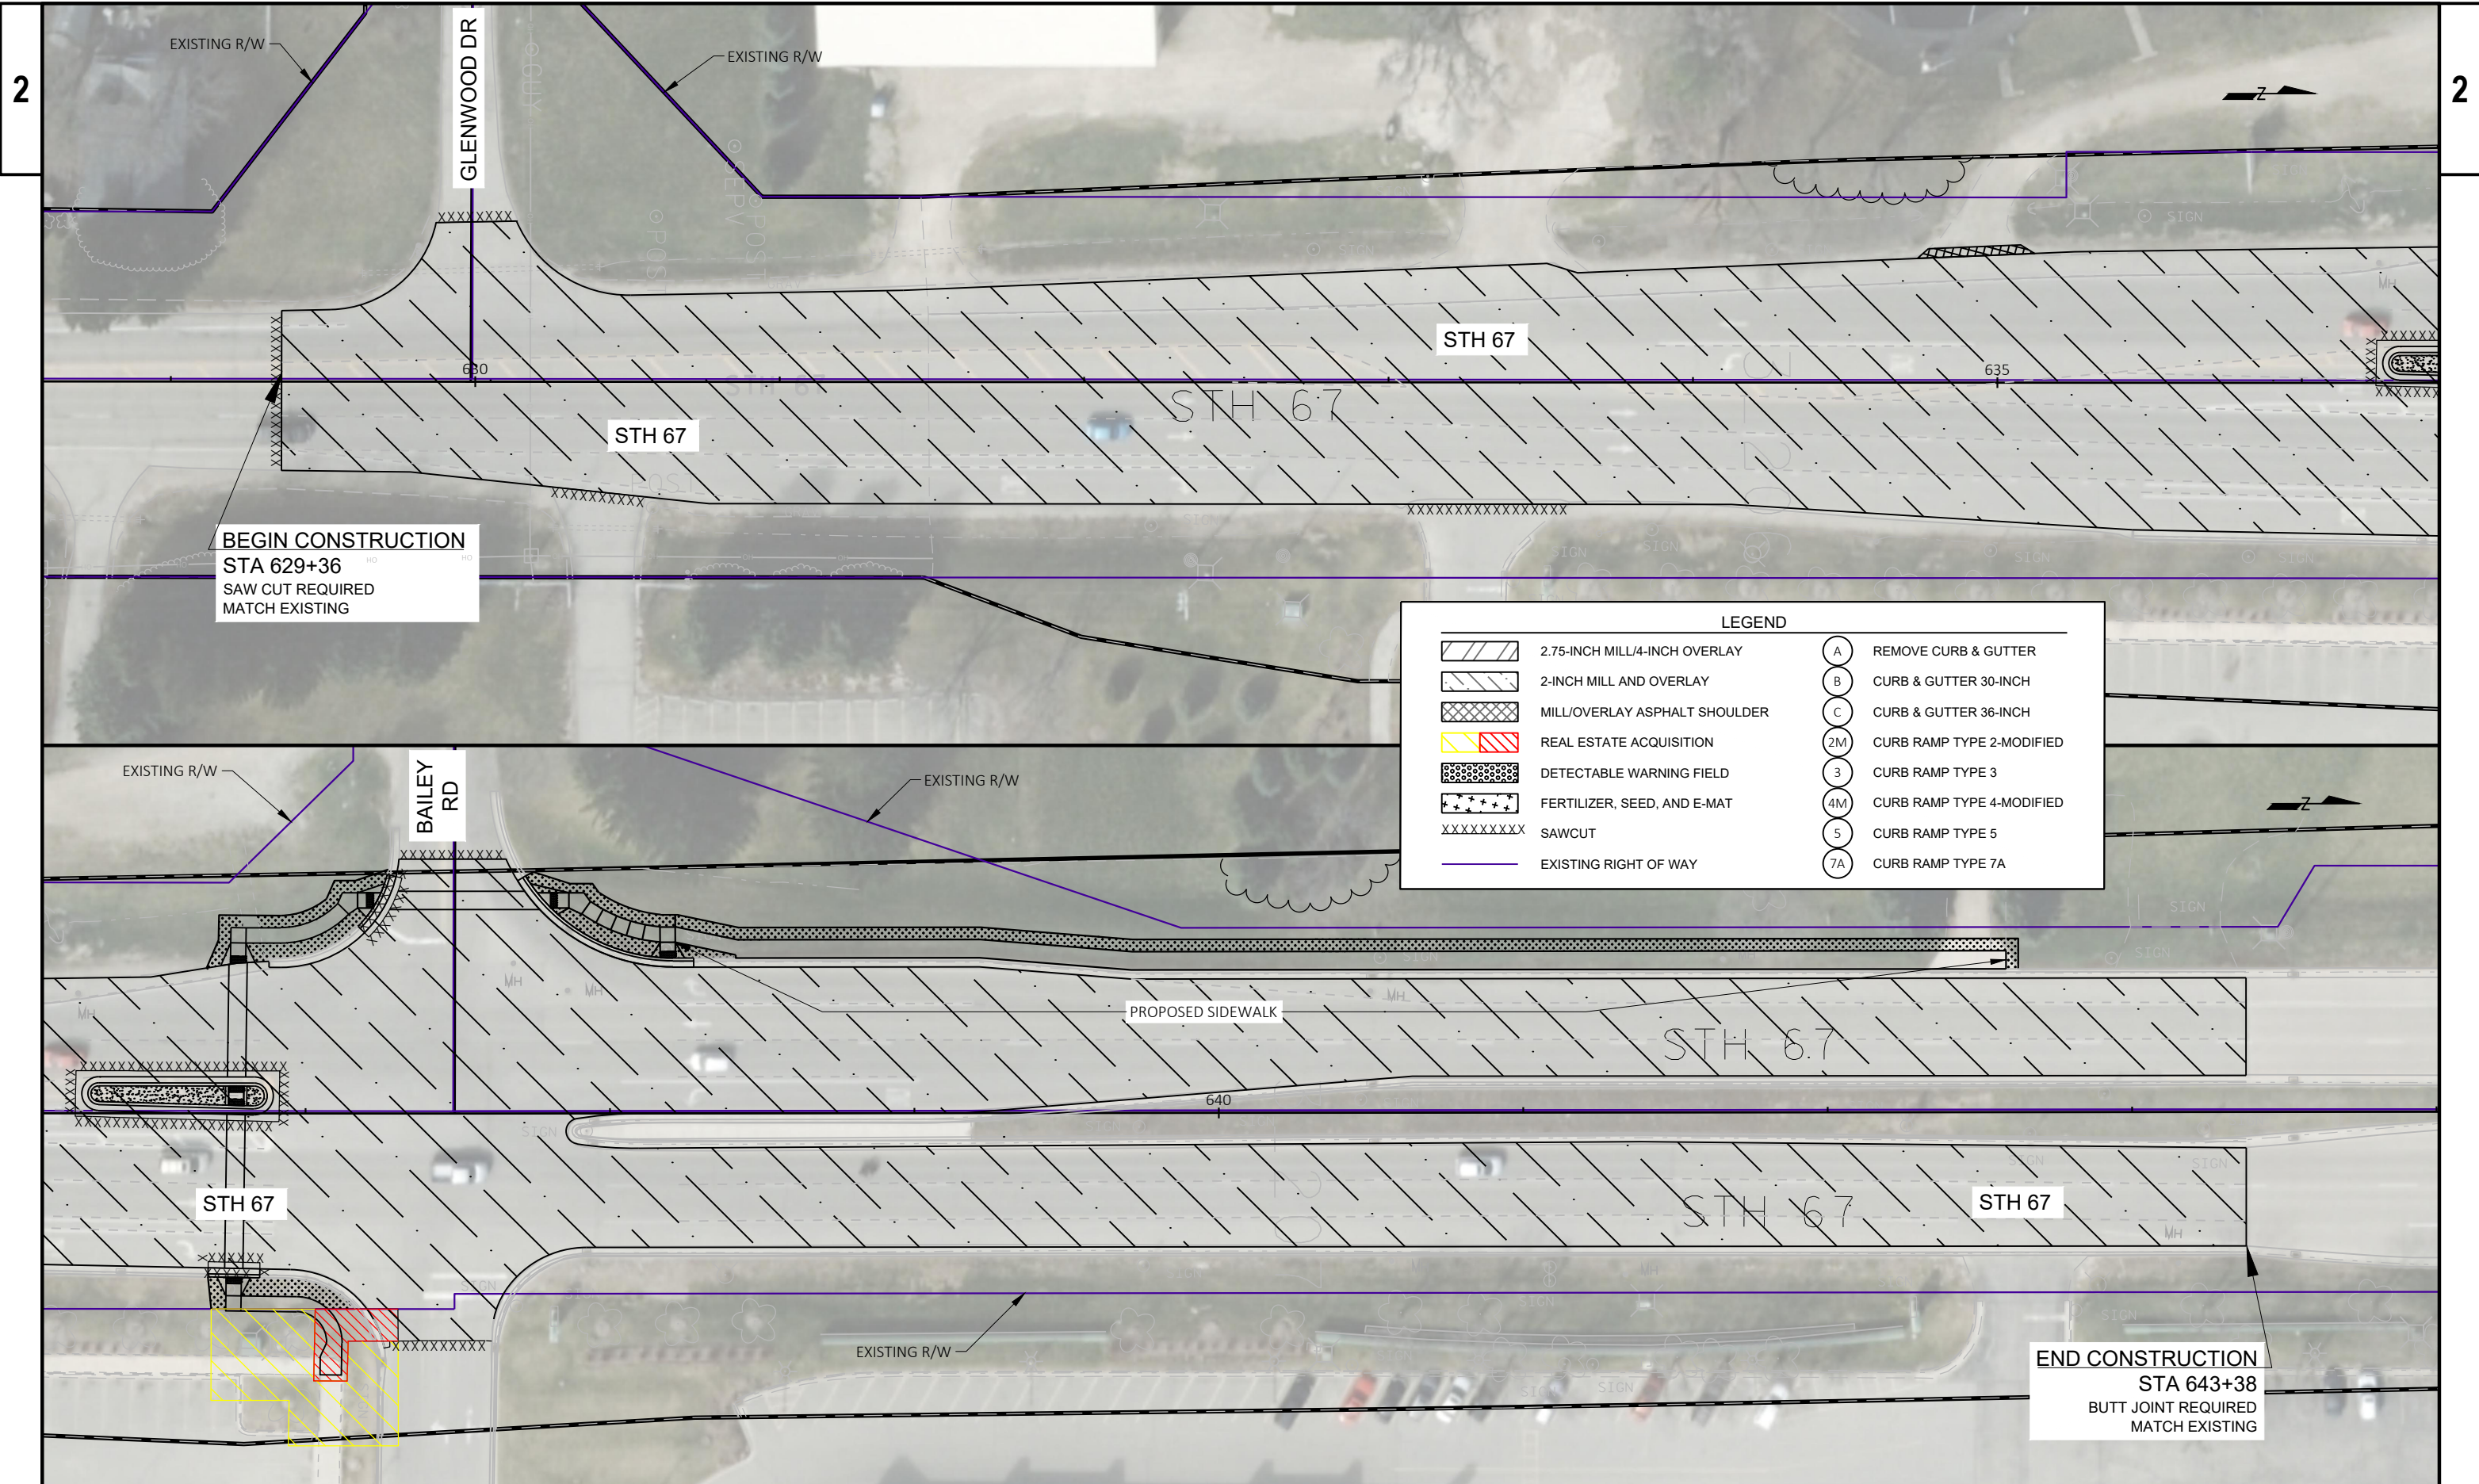


**BEGIN CONSTRUCTION**  
 STA 629+36  
 SAW CUT REQUIRED  
 MATCH EXISTING

LEGEND	
	2.75-INCH MILL/4-INCH OVERLAY
	2-INCH MILL AND OVERLAY
	MILL/OVERLAY ASPHALT SHOULDER
	REAL ESTATE ACQUISITION
	DETECTABLE WARNING FIELD
	FERTILIZER, SEED, AND E-MAT
	SAWCUT
	EXISTING RIGHT OF WAY
	REMOVE CURB & GUTTER
	CURB & GUTTER 30-INCH
	CURB & GUTTER 36-INCH
	CURB RAMP TYPE 2-MODIFIED
	CURB RAMP TYPE 3
	CURB RAMP TYPE 4-MODIFIED
	CURB RAMP TYPE 5
	CURB RAMP TYPE 7A

**END CONSTRUCTION**  
 STA 643+38  
 BUTT JOINT REQUIRED  
 MATCH EXISTING



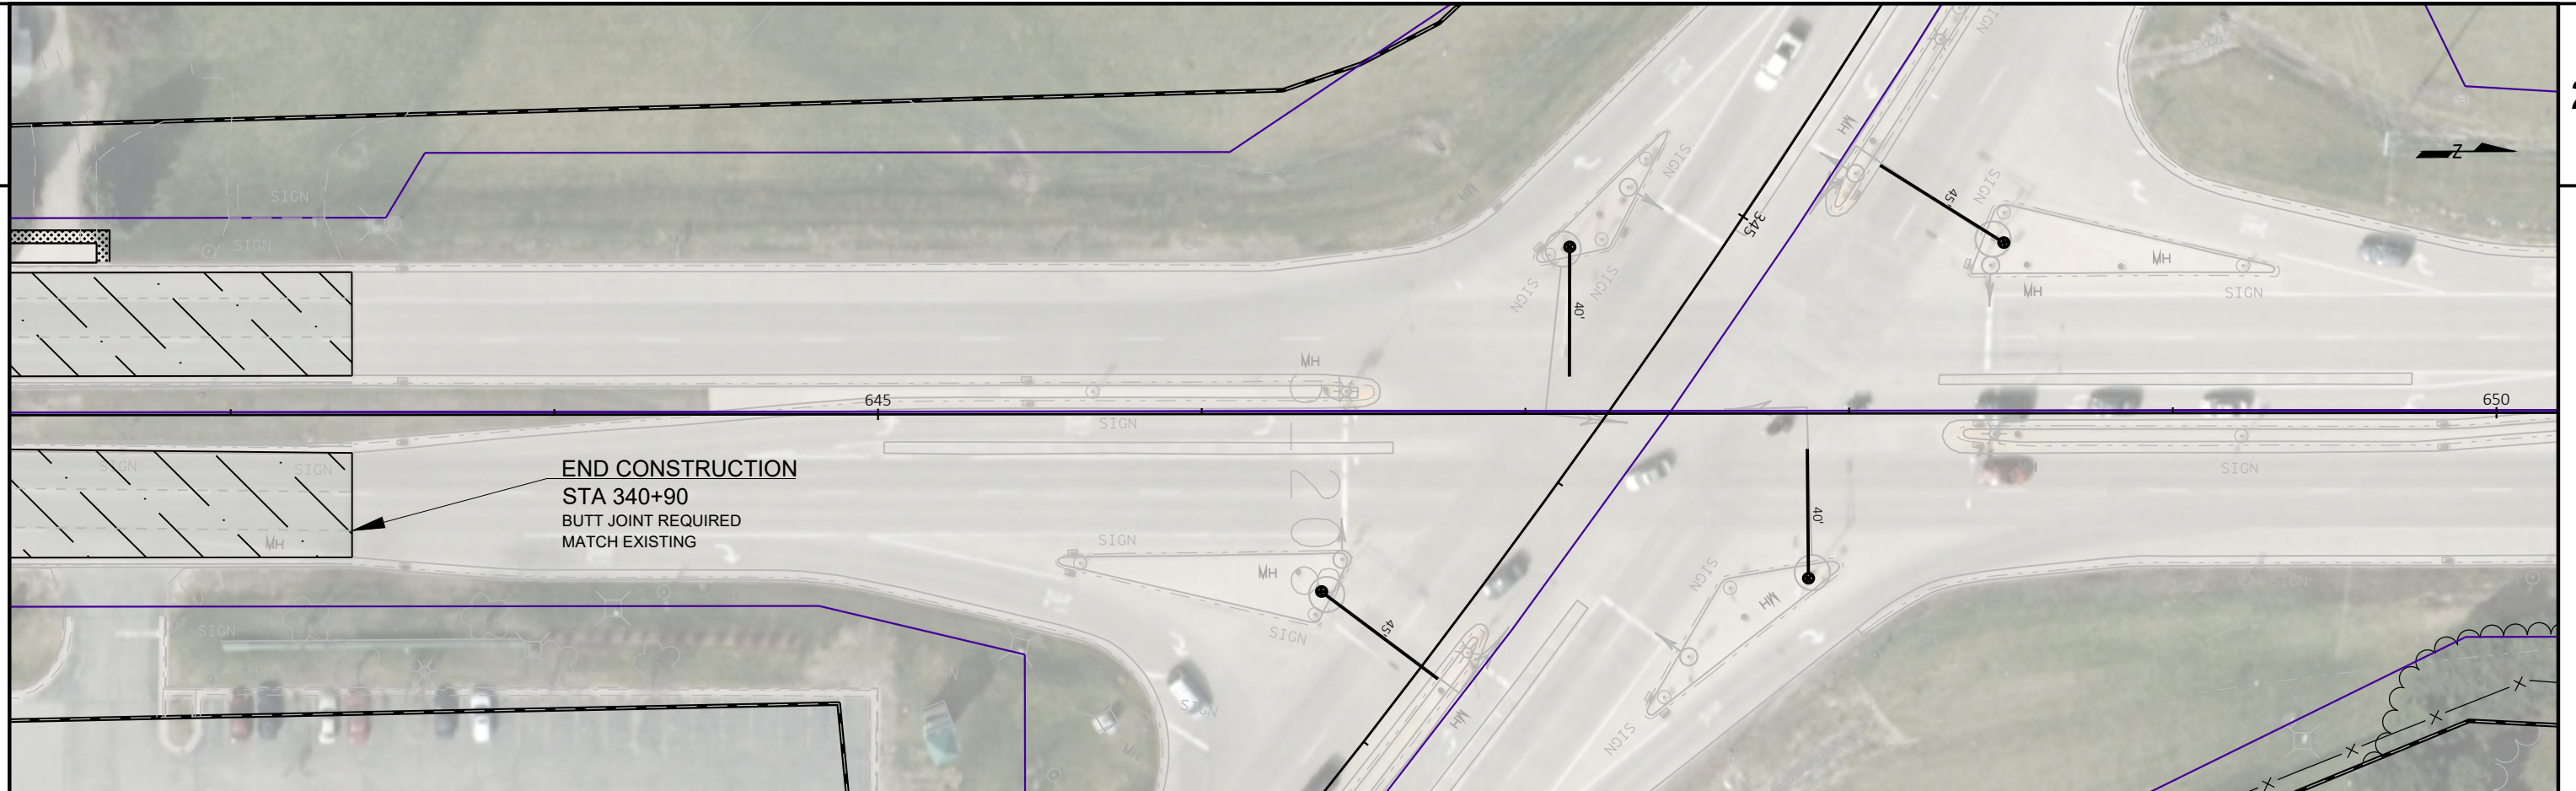

PROJECT NO: 3170-11-70	HWY: STH 50	COUNTY: WALWORTH	VFG - 67_DUAL 50	SHEET	<b>E</b>
------------------------	-------------	------------------	------------------	-------	----------