

**W KEARNEY STREET
S 76TH ST TO S 72ND ST
PROJECT ID 1100-16-71**


**O'CONNOR STREET
S HONEY CREEK DR TO S 72ND ST
PROJECT ID 1100-16-72**

**CITY OF MILWAUKEE
MILWAUKEE COUNTY
PUBLIC INVOLVEMENT MEETING
APRIL 27, 2023**

TENTATIVE CONSTRUCTION 2026


PROJECT LOCATION

— O'CONNOR ST CONSTRUCTION LIMITS
— W KEARNEY ST CONSTRUCTION LIMITS

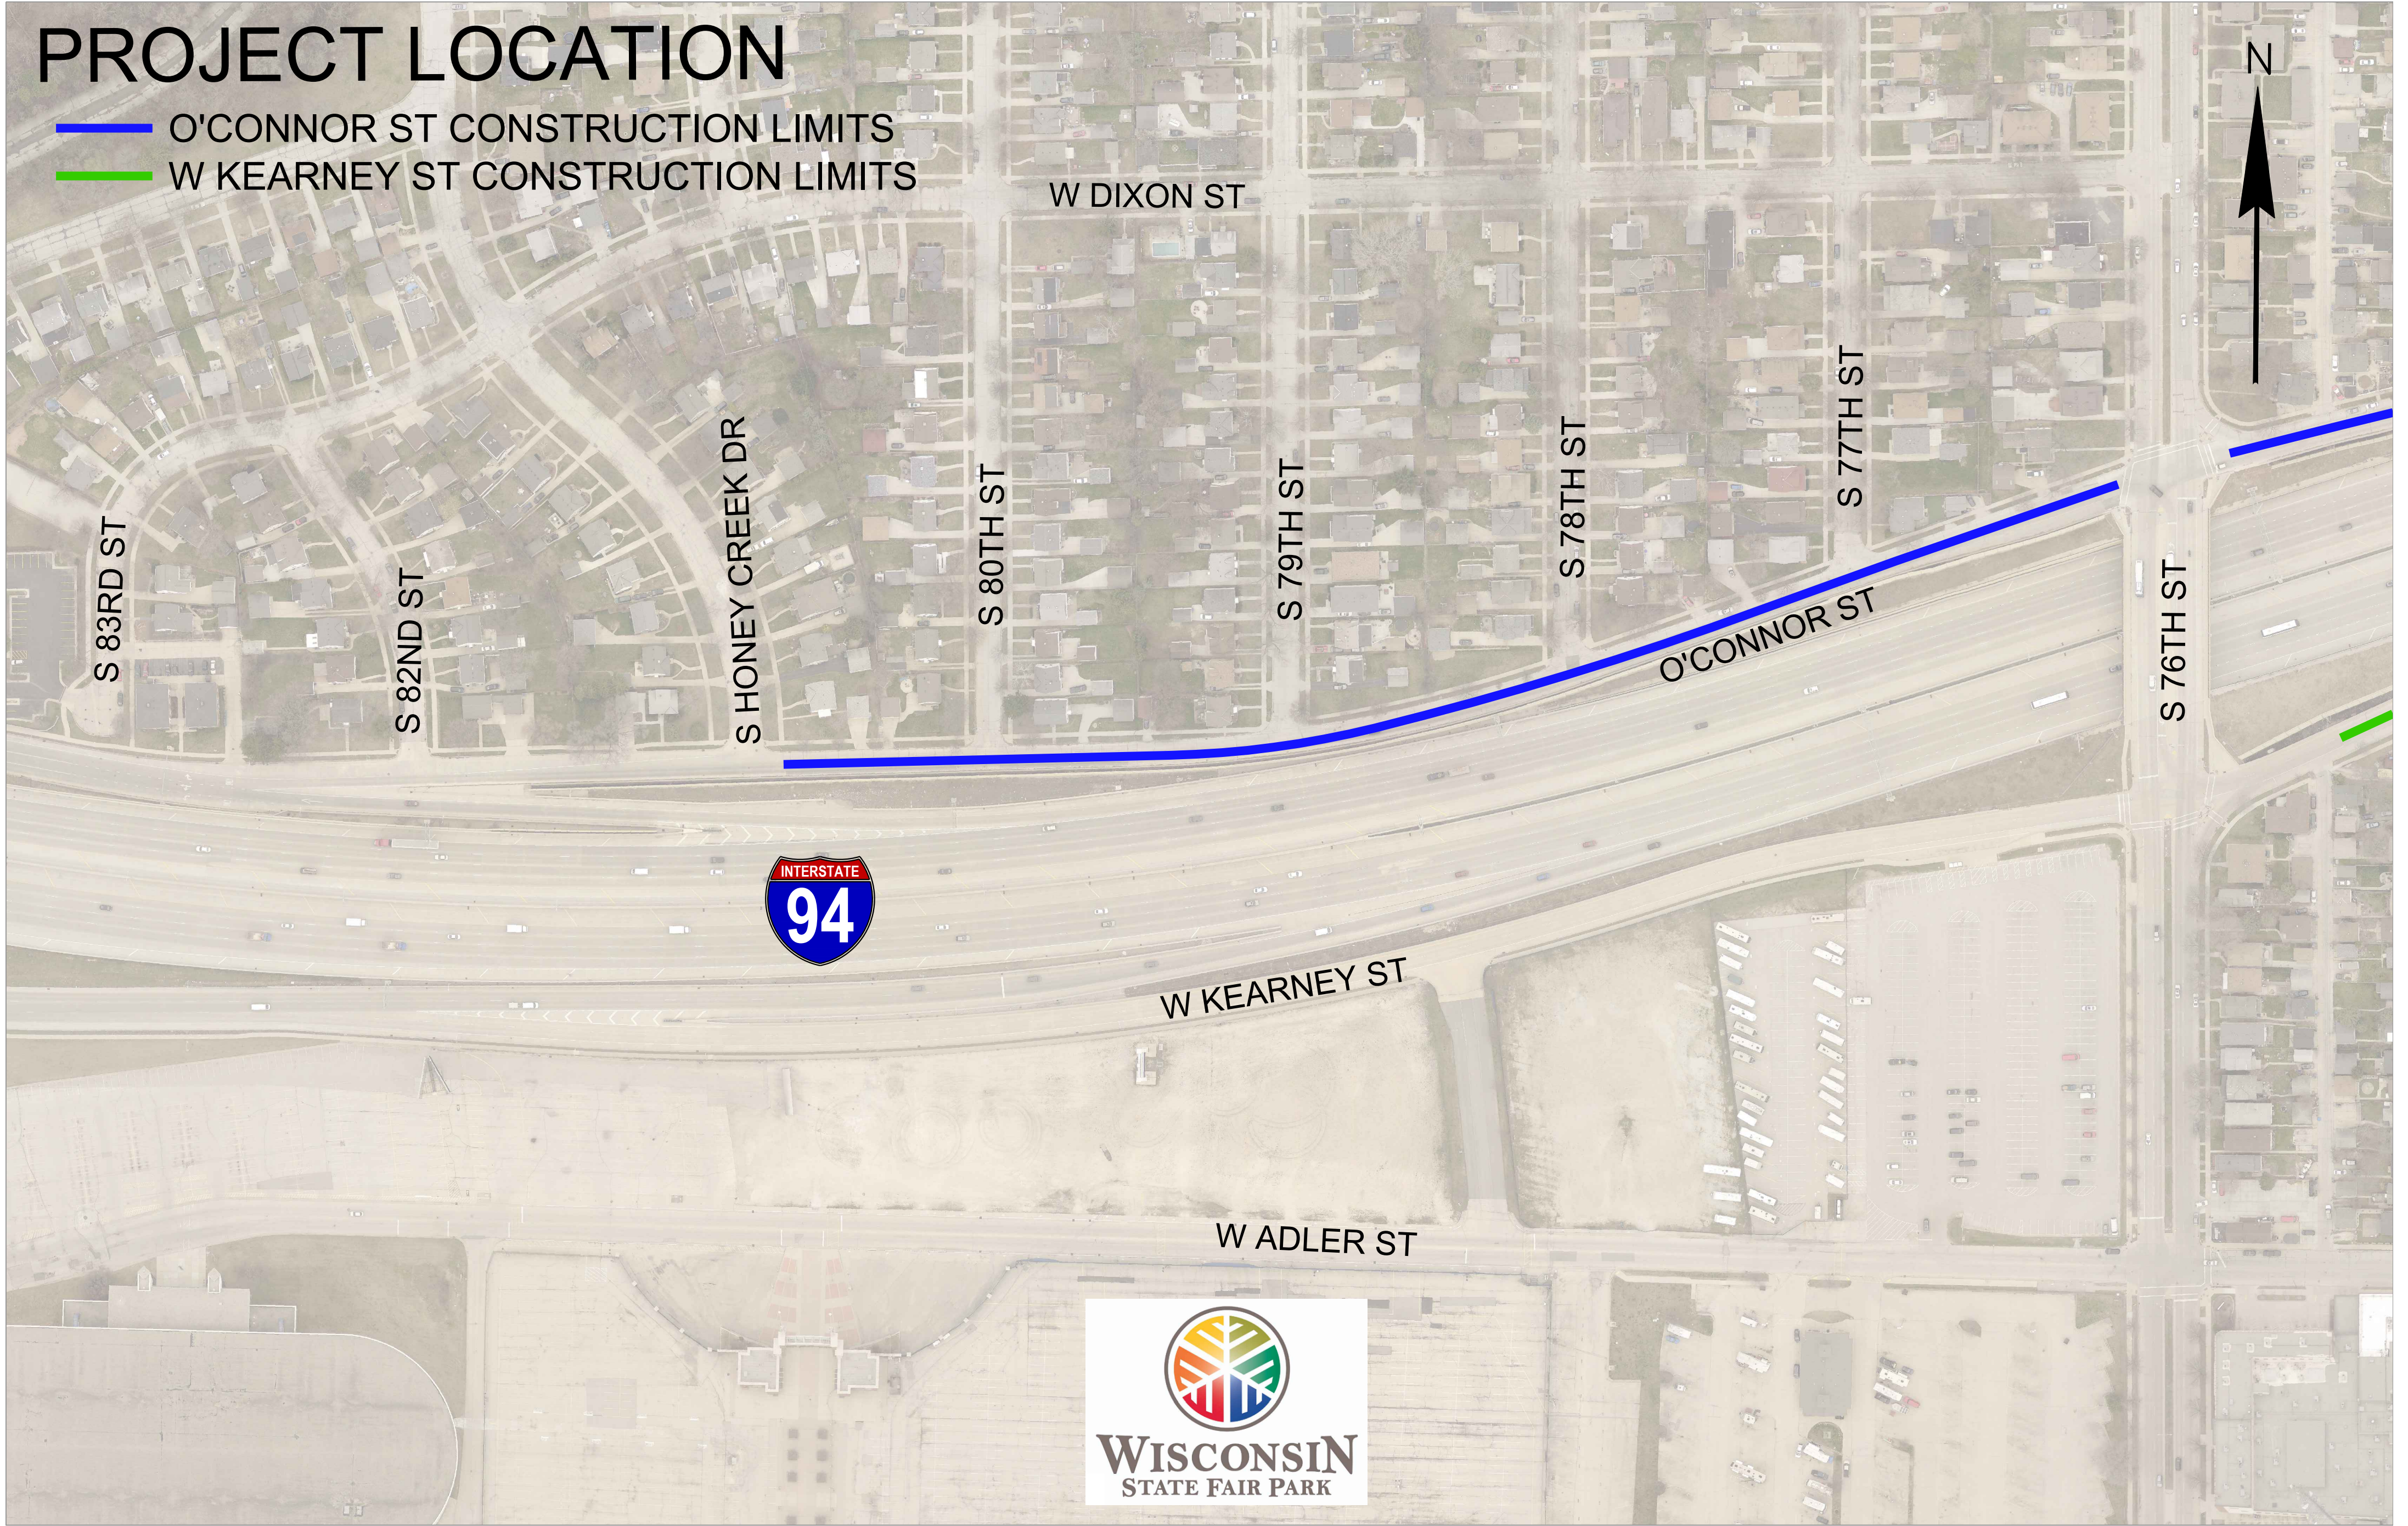


TYPICAL SECTIONS

S HONEY CREEK DR TO S 76TH ST
LOOKING EAST

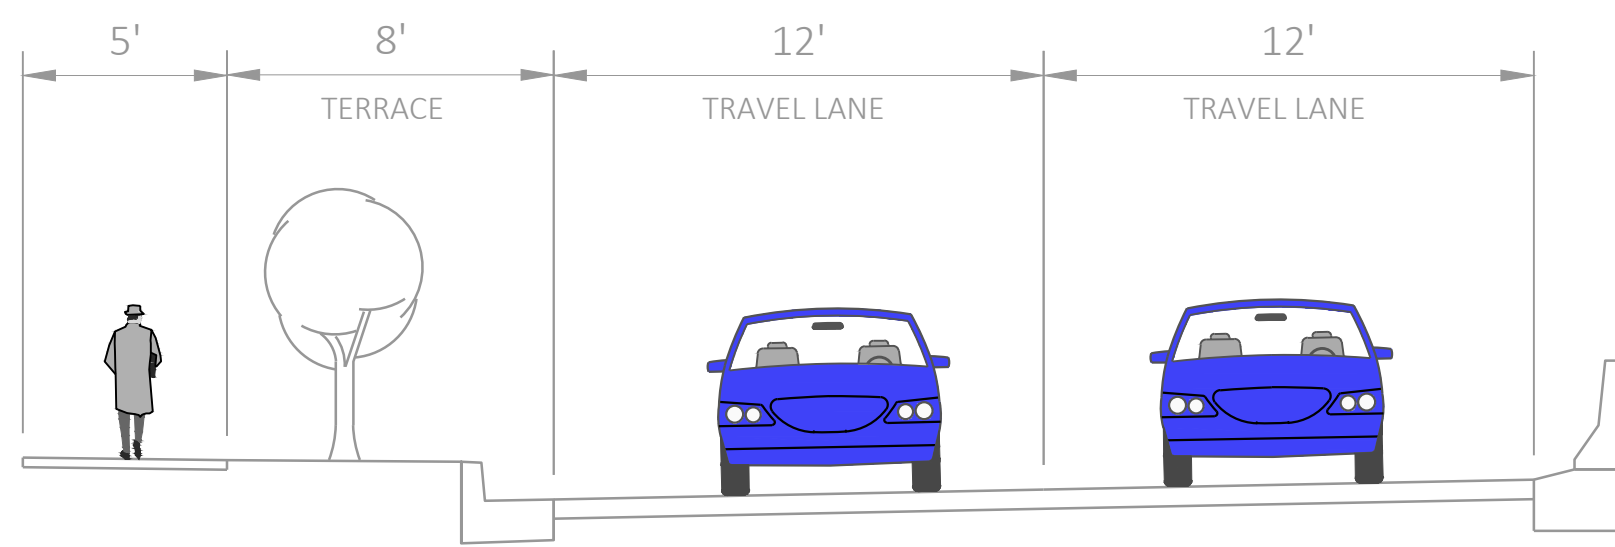


EXISTING CONDITION - O'CONNOR ST

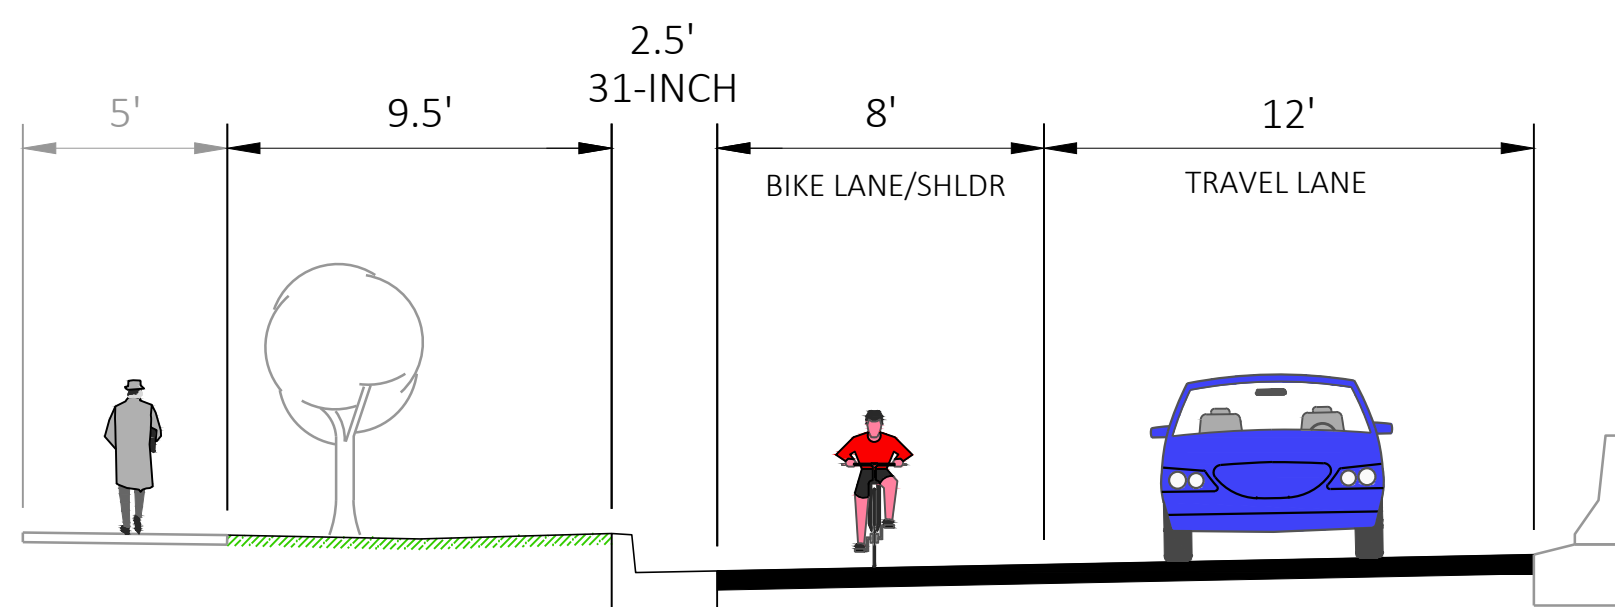


ALTERNATIVE 1 - O'CONNOR ST

- ROAD DIET
- ONE WAY BIKE LANE WITH SHOULDER
- POTENTIAL BIOSWALES OR GRASSY TERRACE

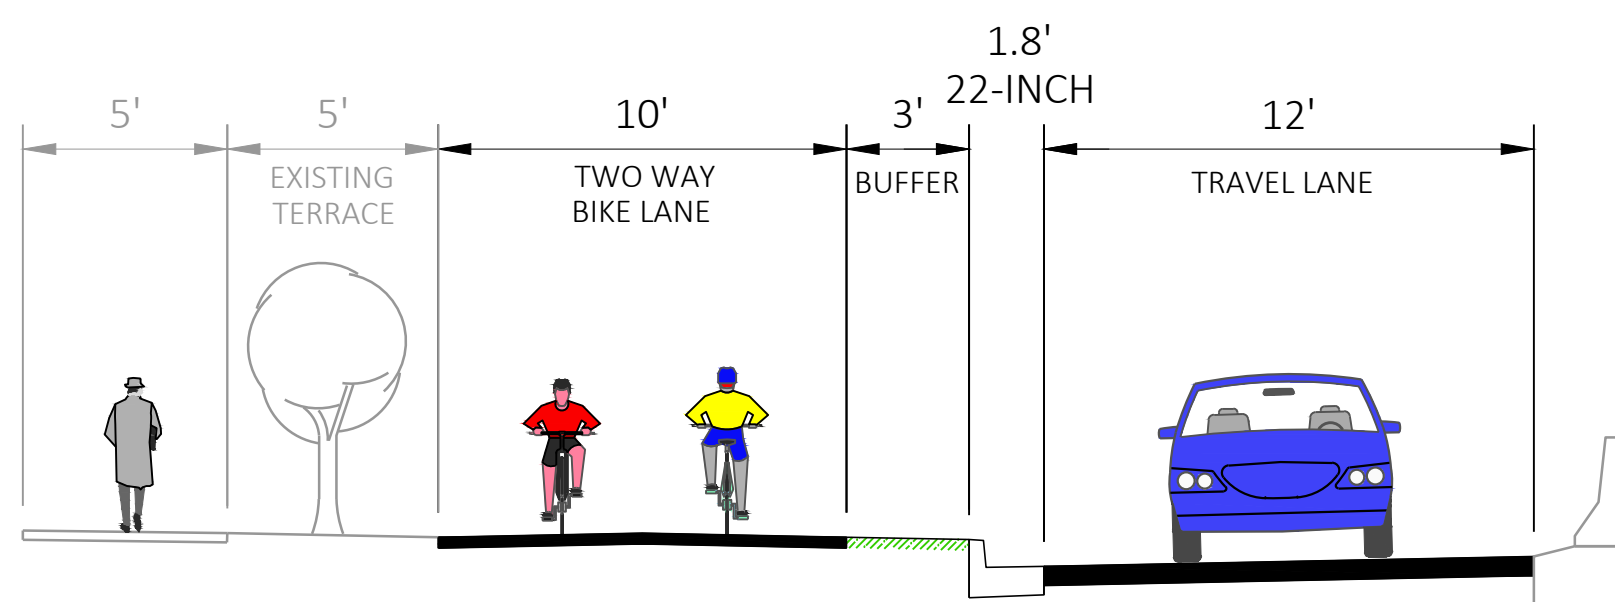

ALTERNATIVE 2 - O'CONNOR ST

- ROAD DIET
- ELEVATED TWO WAY BIKE LANE
- BUFFER AREA

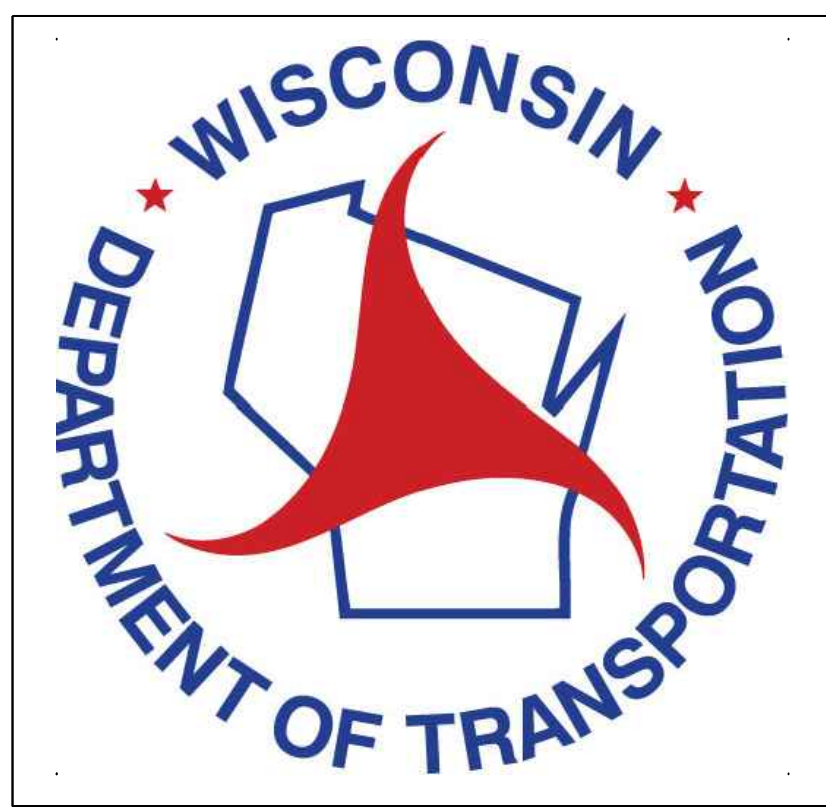


**W KEARNEY STREET
S 76TH ST TO S 72ND ST
PROJECT ID 1100-16-71**

**O'CONNOR STREET
S HONEY CREEK DR TO S 72ND ST
PROJECT ID 1100-16-72**

**CITY OF MILWAUKEE
MILWAUKEE COUNTY
PUBLIC INVOLVEMENT MEETING
APRIL 27, 2023**

TENTATIVE CONSTRUCTION 2026

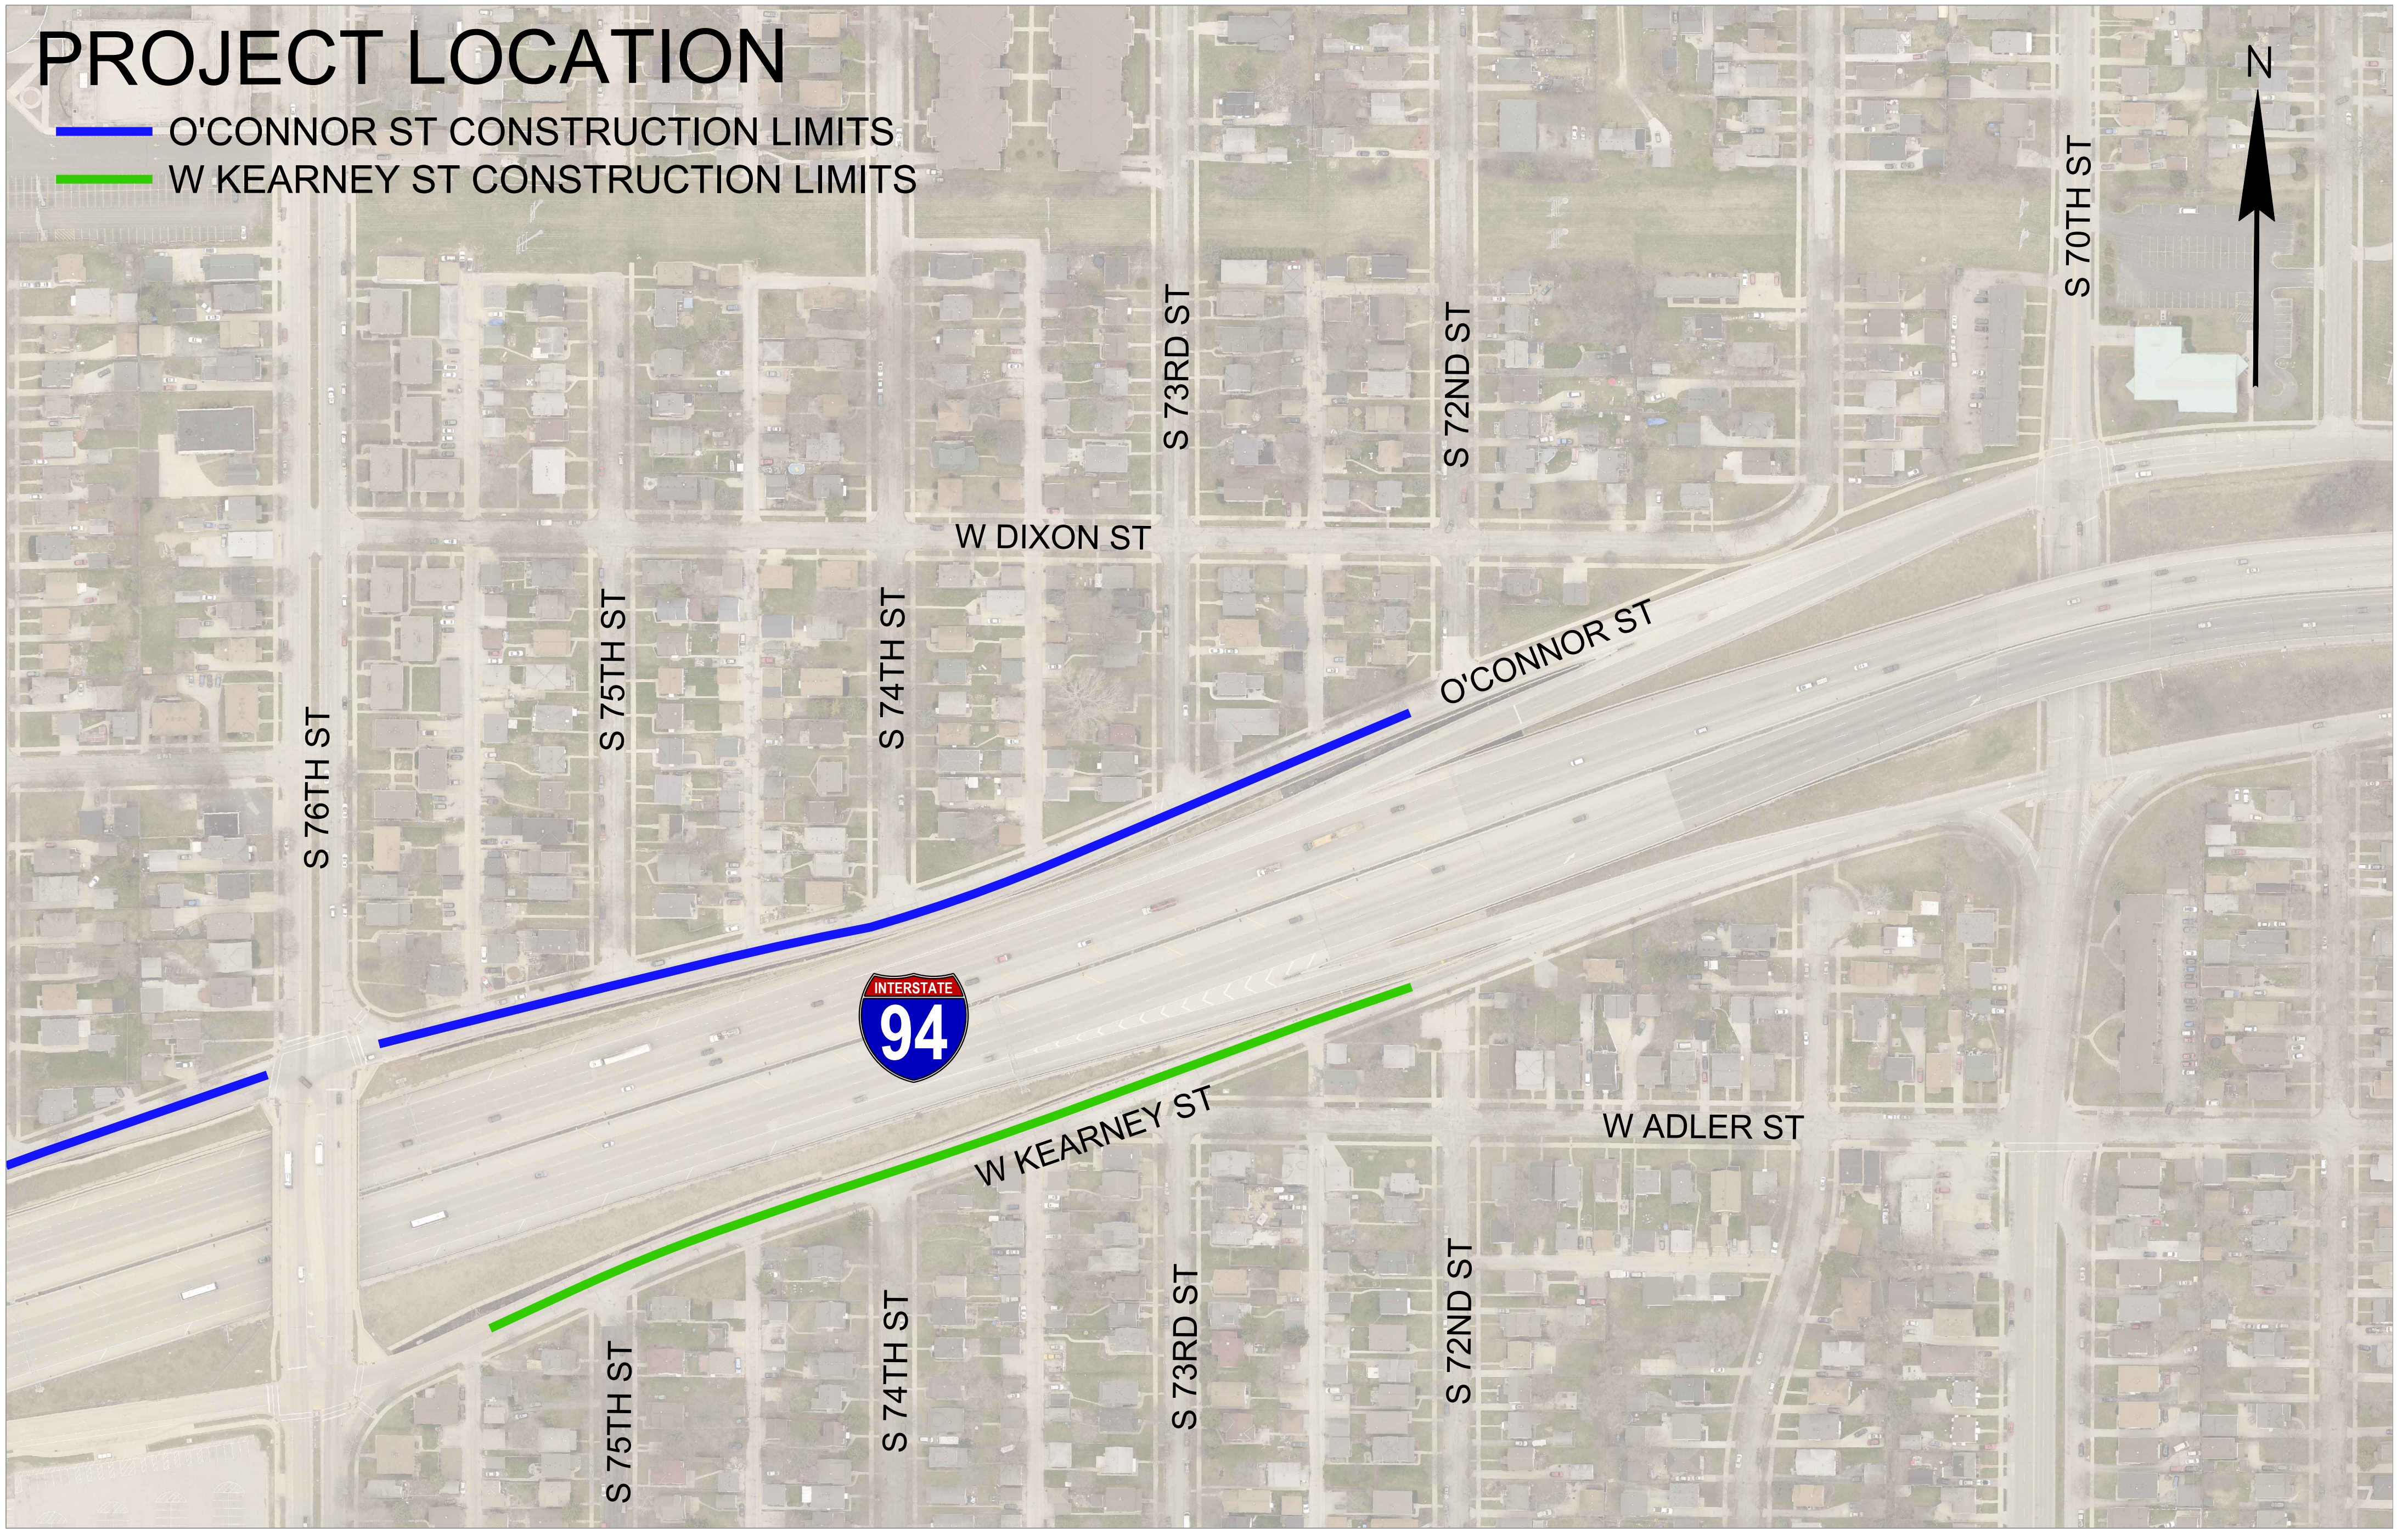


TYPICAL SECTIONS




OR GRASSY TERRACE

S 76TH ST TO S 72ND ST
LOOKING EAST

EXISTING CONDITION - O'CONNOR ST

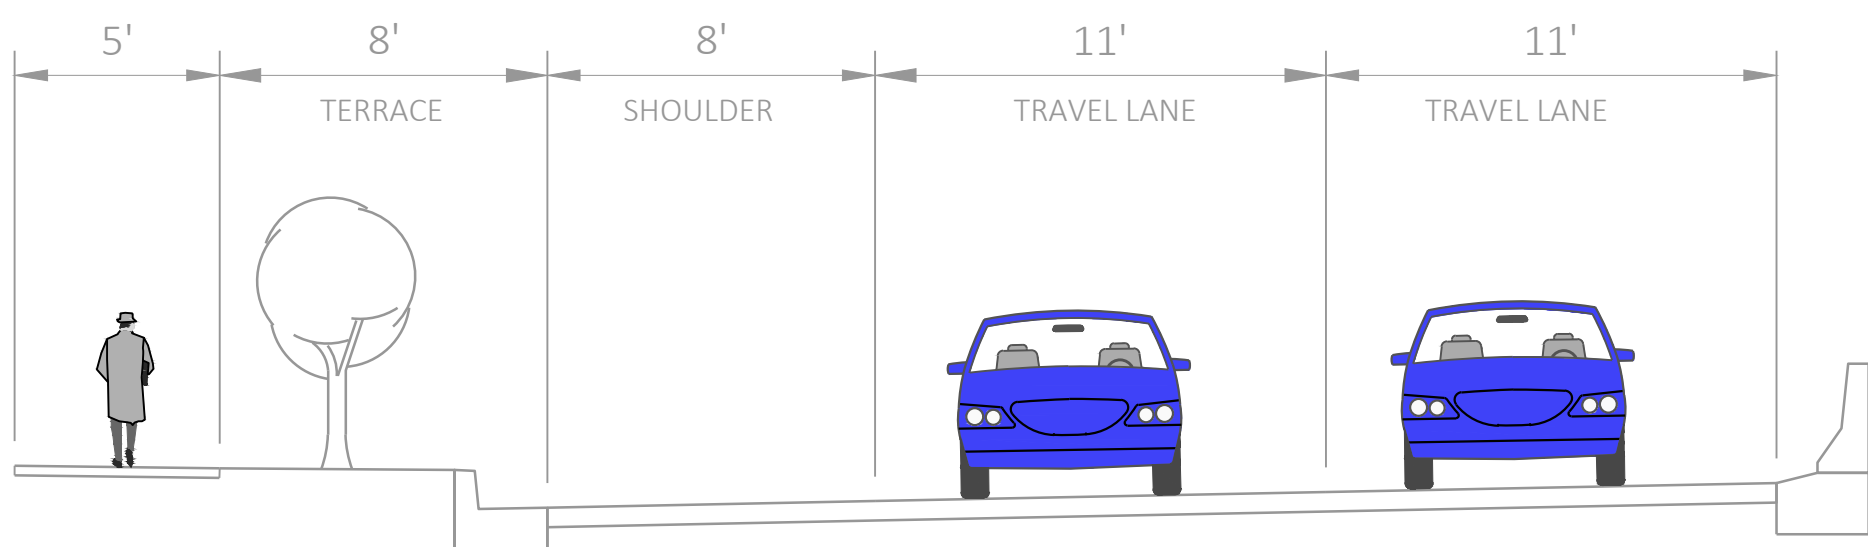

EXISTING CONDITION - W KEARNEY ST

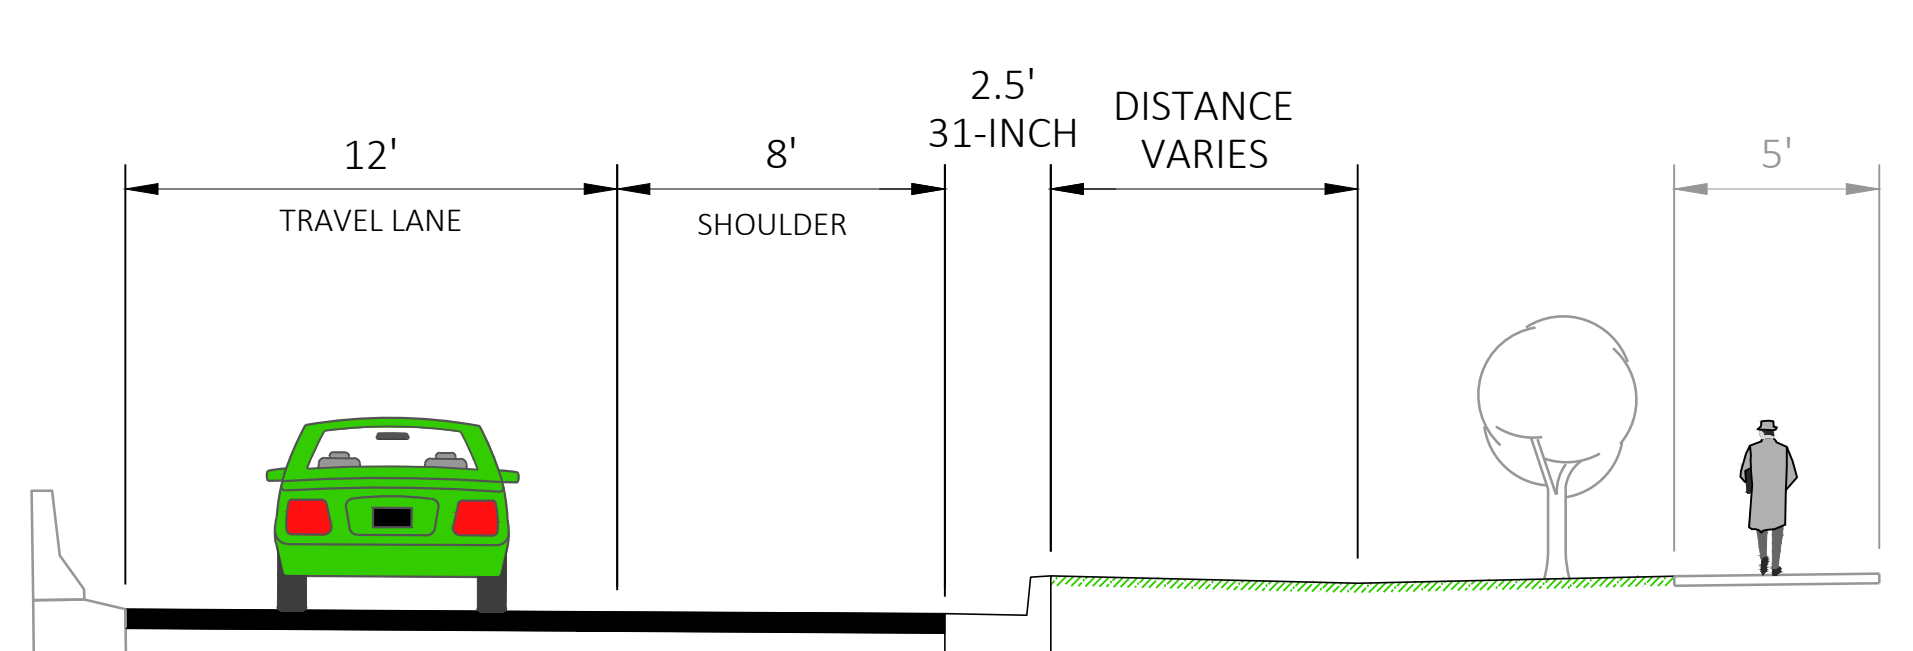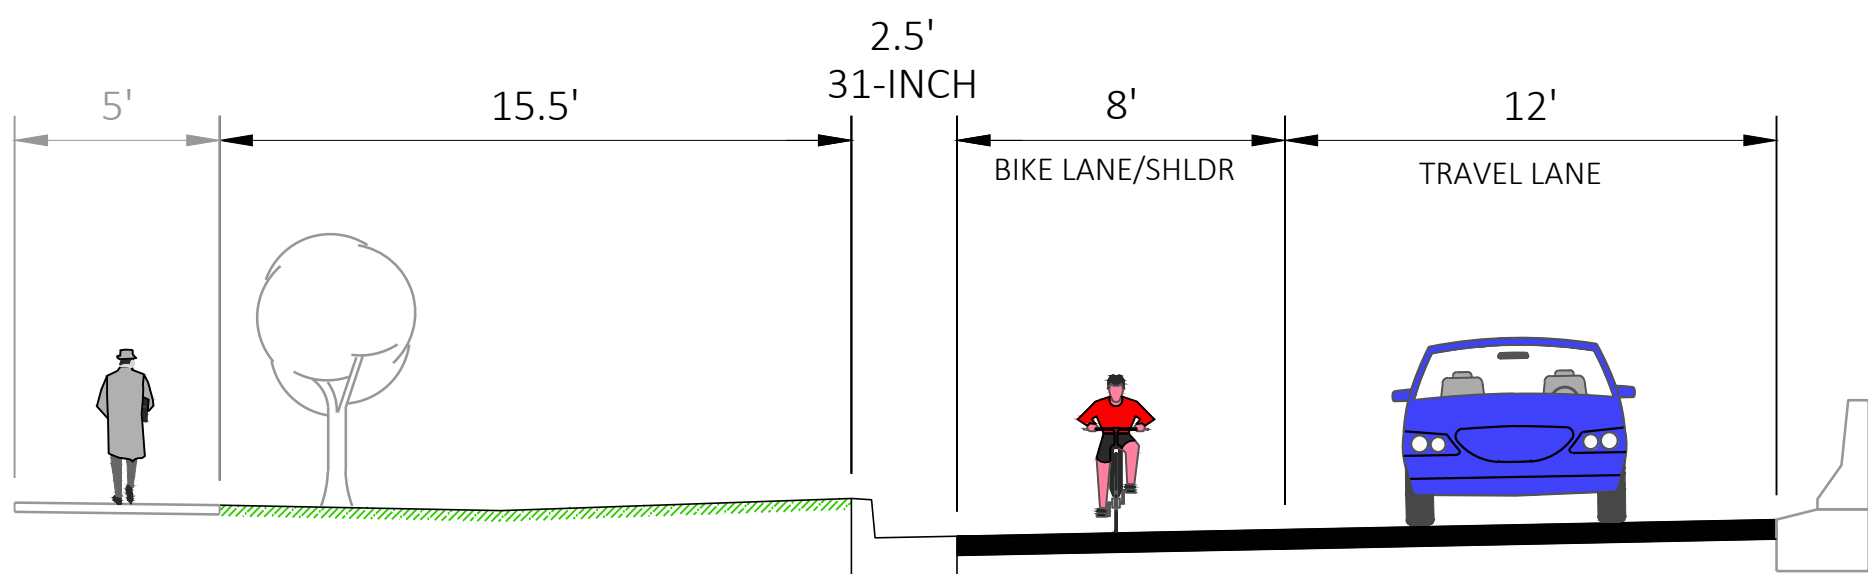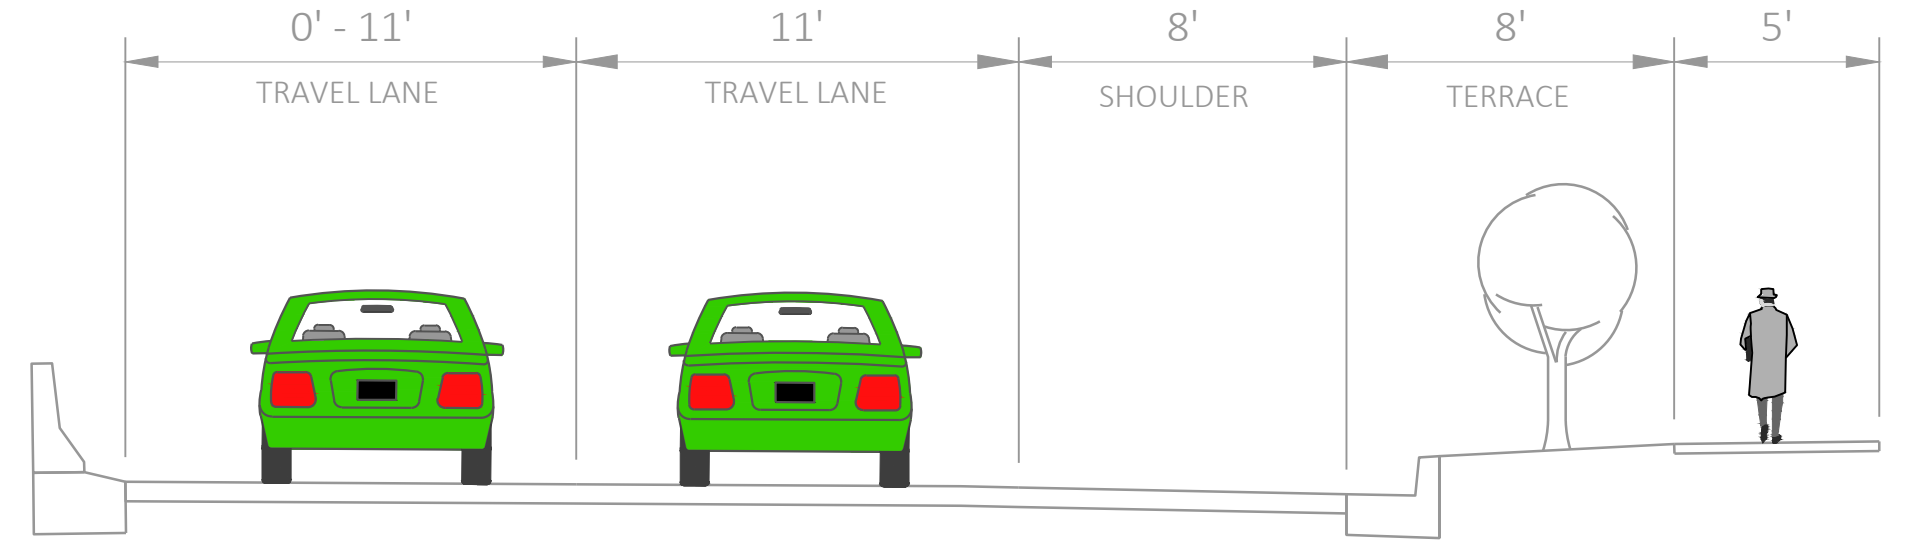


ALTERNATIVE 1 - O'CONNOR ST

- ROAD DIET ● ONE WAY BIKE LANE WITH SHOULDER ● POTENTIAL BIOSWALES

ALTERNATIVE 1 - W KEARNEY ST

- ROAD DIET ● POTENTIAL BIOSWALES OR GRASSY TERRACE

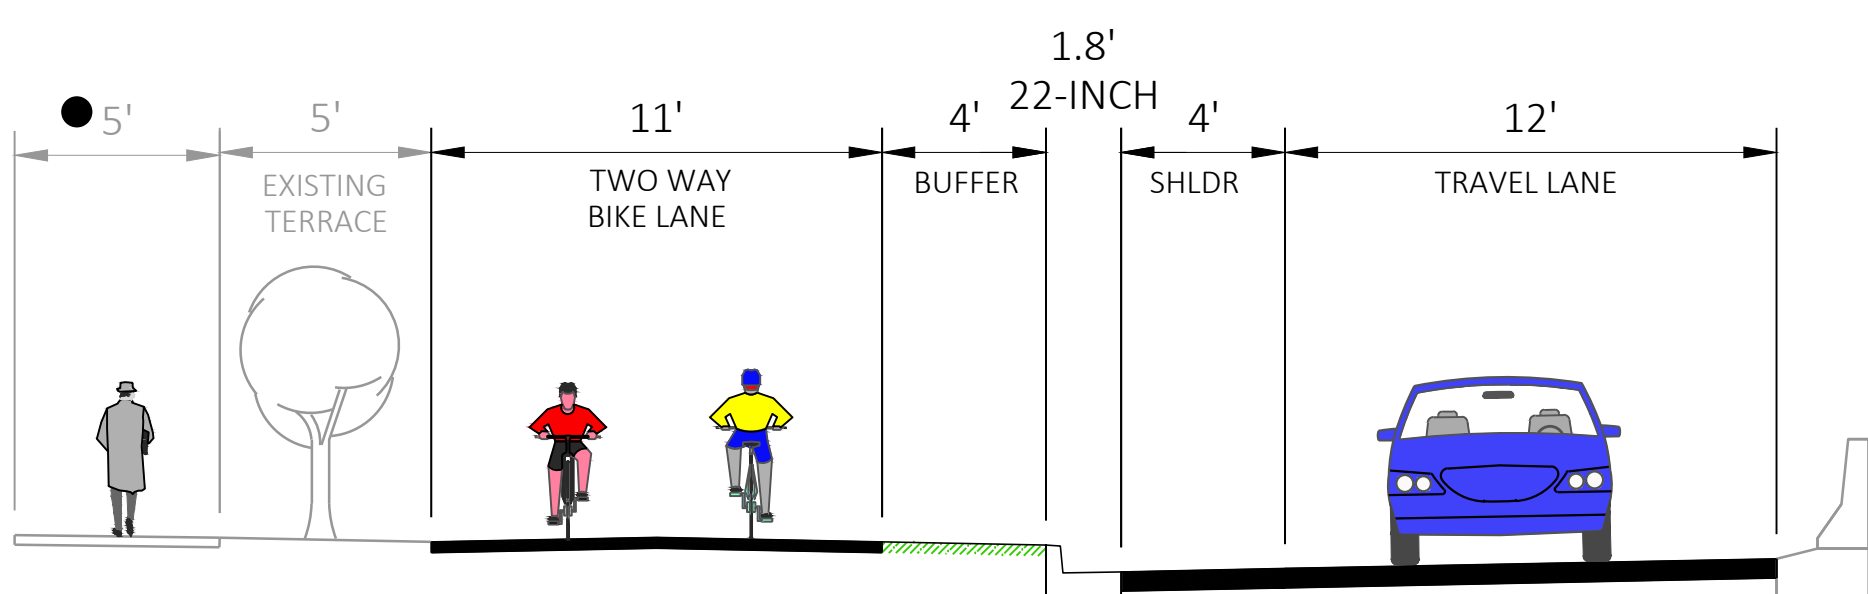

ALTERNATIVE 2 - O'CONNOR ST

- ROAD DIET ● ELEVATED TWO WAY BIKE LANE ● BUFFER AREA 4' SHOULDER