


PRELIMINARY

DESIGN OPTION FOR INTERCHANGE AT CTH DE

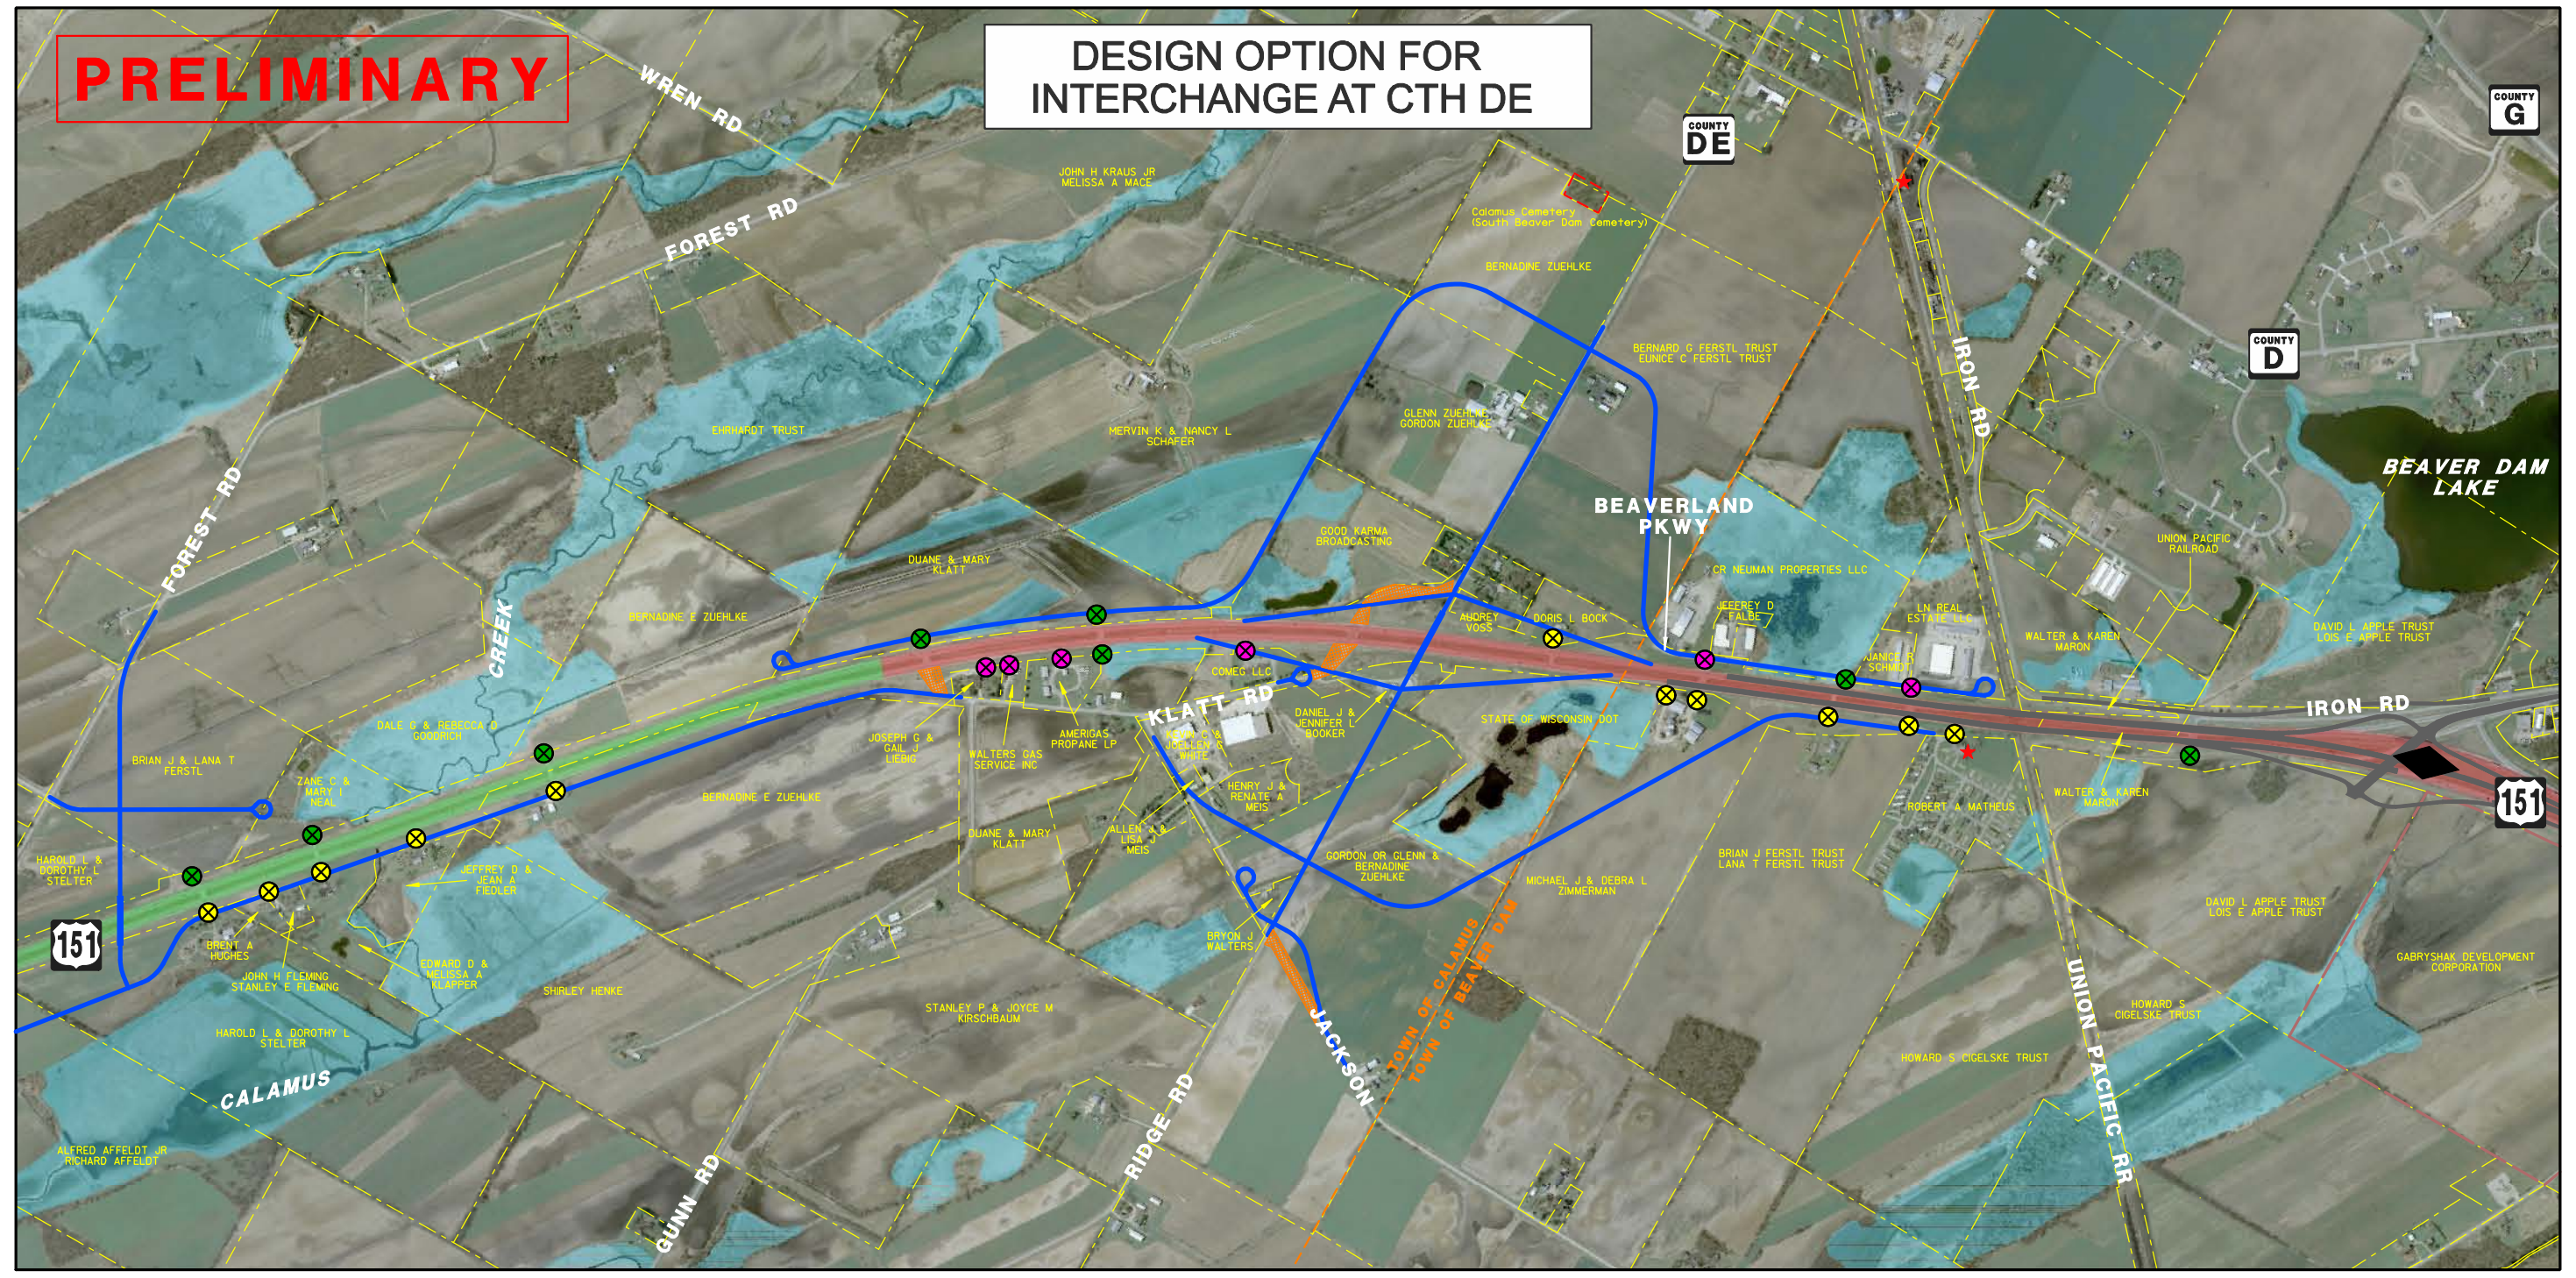

**US 151 FREEWAY STUDY
PRELIMINARY CONCEPTS**
PROJECT ID: 1110-00-09
COLUMBUS TO WAUPUN
DODGE COUNTY

LEGEND					
	POTENTIAL INTERCHANGE ALLOWED		PROPOSED ROADWAY		ACCESS REMOVAL
	POTENTIAL INTERCHANGE NOT ALLOWED		PROPOSED CUL-DE-SAC		TYPE Residential
	EXISTING INTERCHANGE		PROPOSED STRUCTURE		Agricultural
	EXISTING GRADE SEPARATION		DESIGN ALTERNATIVE		Commercial
	APPROXIMATE WETLAND BOUNDARY		OBLITERATE ROADWAY		Utility
	HISTORICAL BUILDING				Cemetery

