




Existing View Looking East



Proposed View Looking East

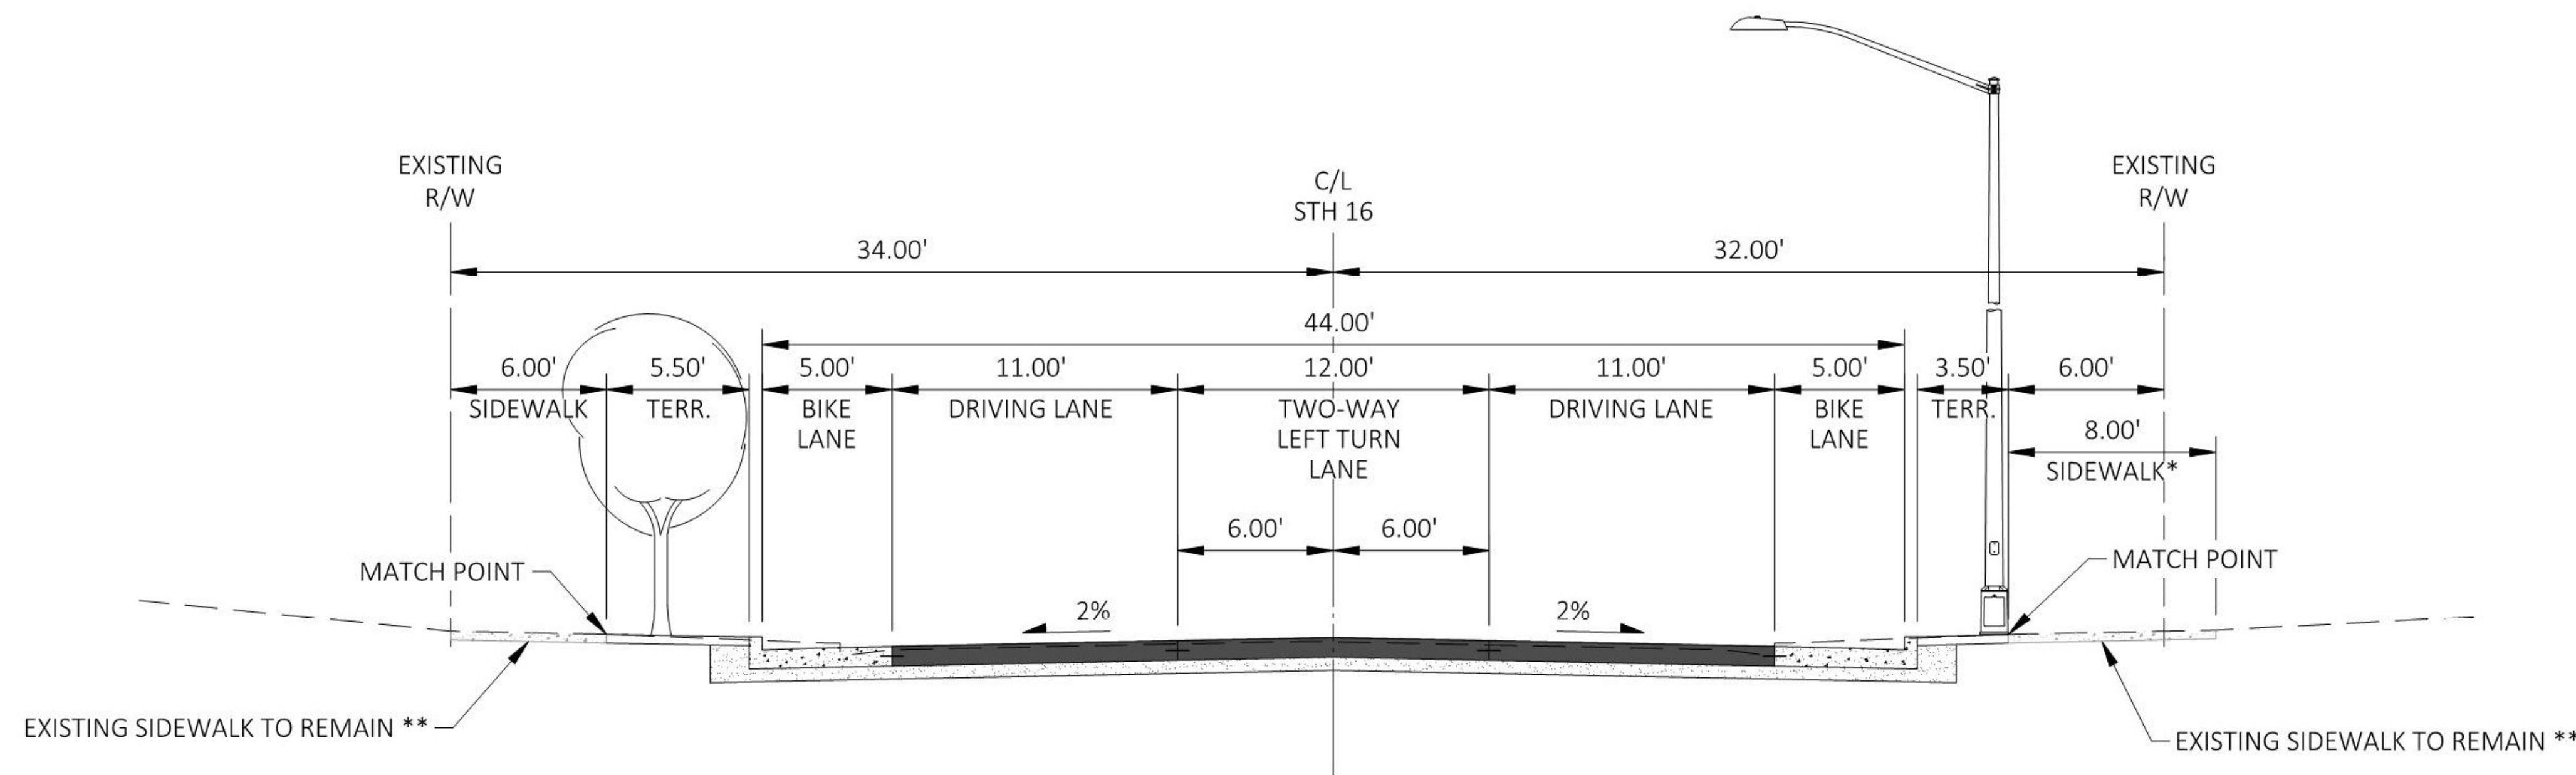

\* ADJACENT TO UNIVERSITY ONLY  
ELSEWHERE 6.00'

\*\* REPLACE SIDEWALKS AT CURB RAMPS

La Crosse Street (WIS 16)  
Oakland St to Losey Blvd  
WisDOT Project ID 7575-07-03/73



*Existing View Looking West From Hillview Ave*



*Proposed View Looking West from Hillview Ave*



La Crosse Street (WIS 16)  
Oakland St to Losey Blvd  
WisDOT Project ID 7575-07-03/73