



East of Stoughton Area – I-39/90 to Spring Road

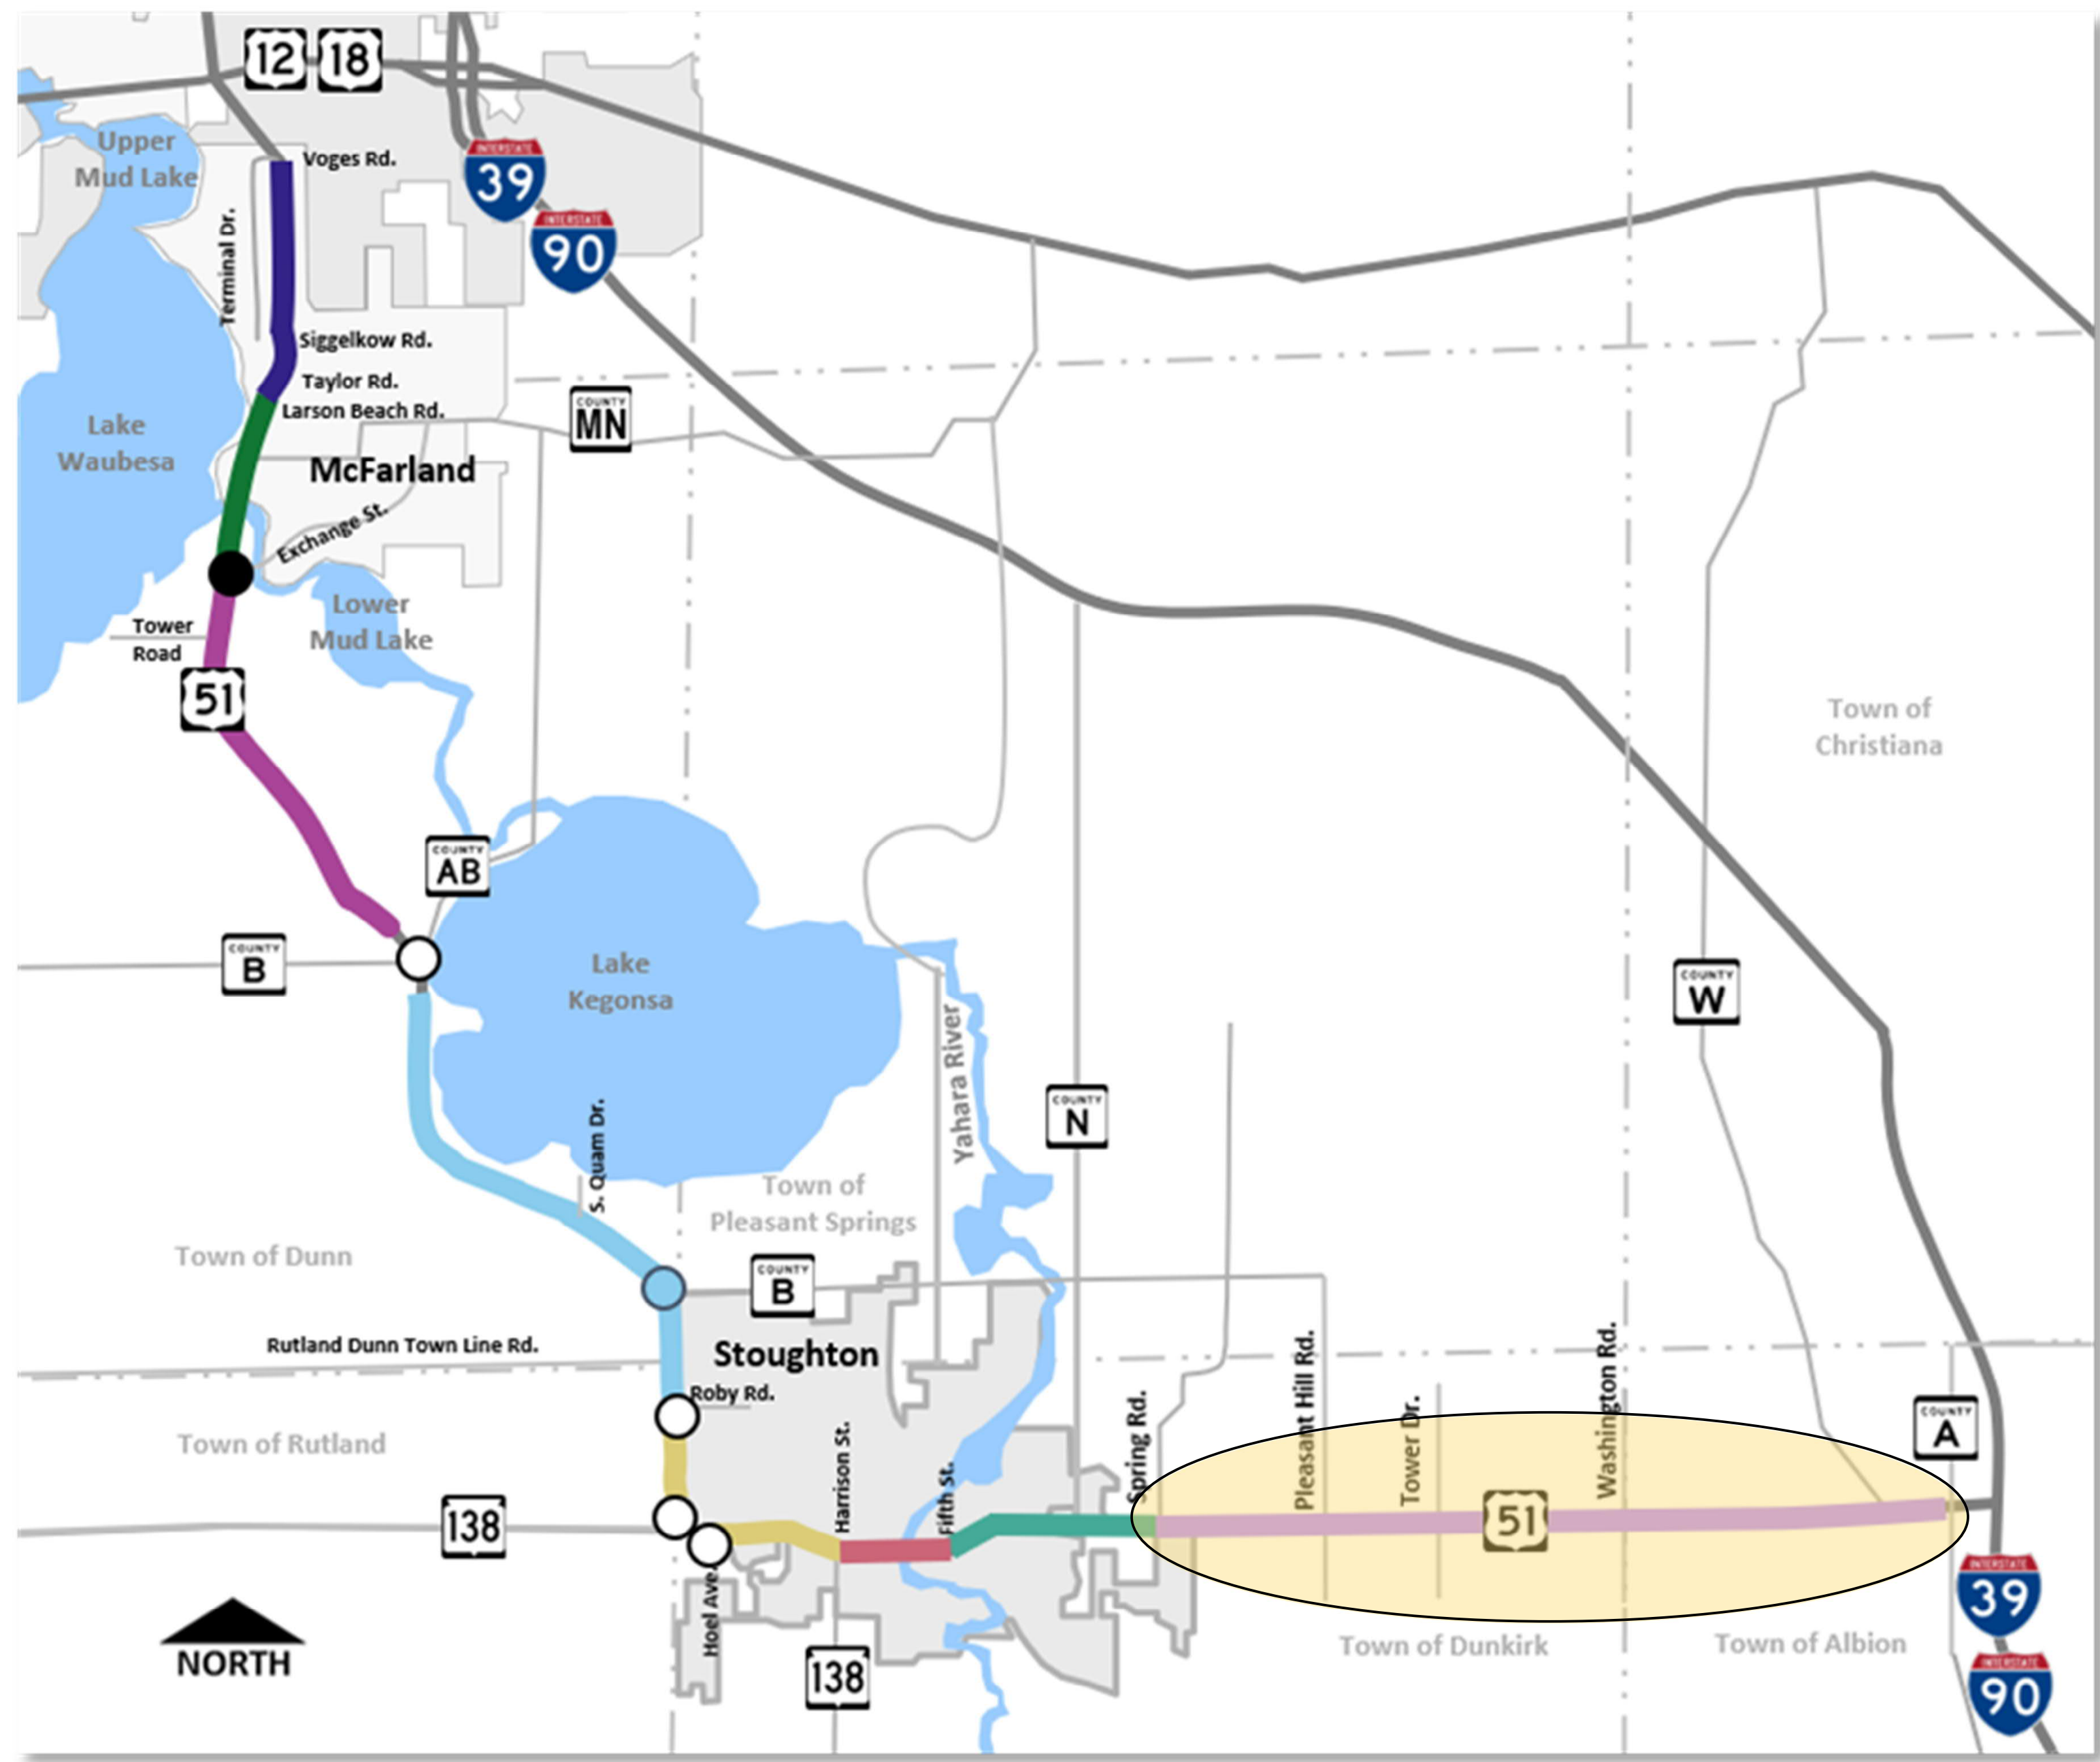

- Project highlights
 - Reconstruct existing 2-lane rural section
 - Add eastbound passing lane between Washington Road and Tower Drive
- Anticipated traffic control
 - Closed (local traffic only; US 51 detour)
- Earliest anticipated construction year
 - 2026

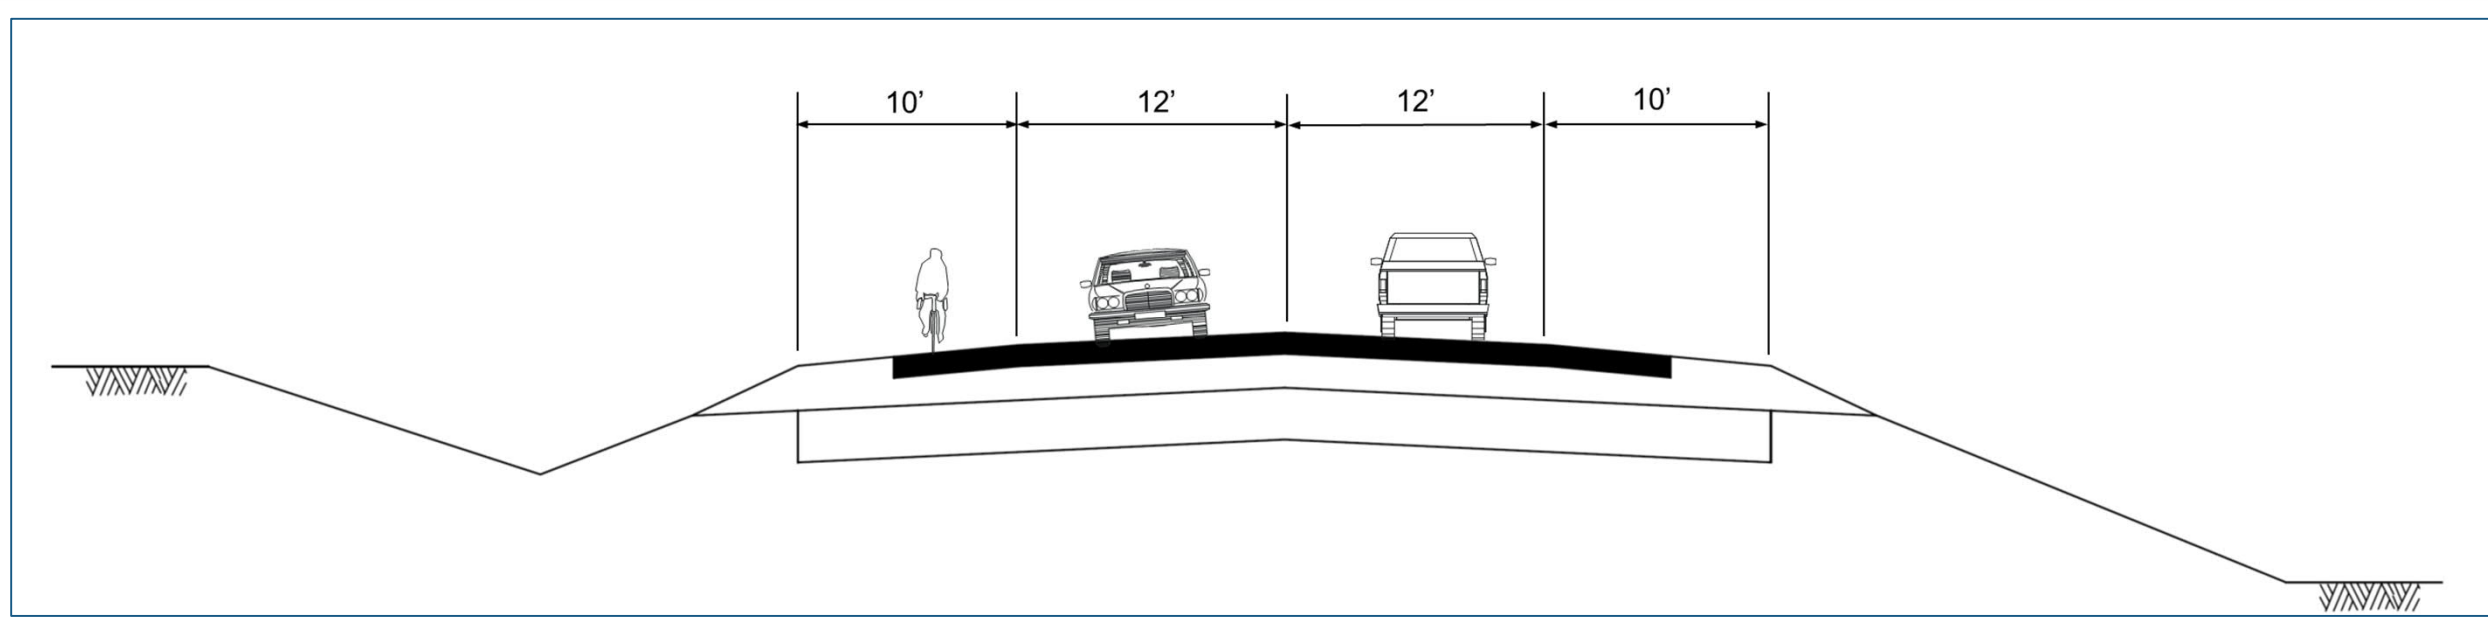

Proposed Typical Section