

EXHIBIT B:
PEDESTRIAN SAFETY IMPROVEMENTS

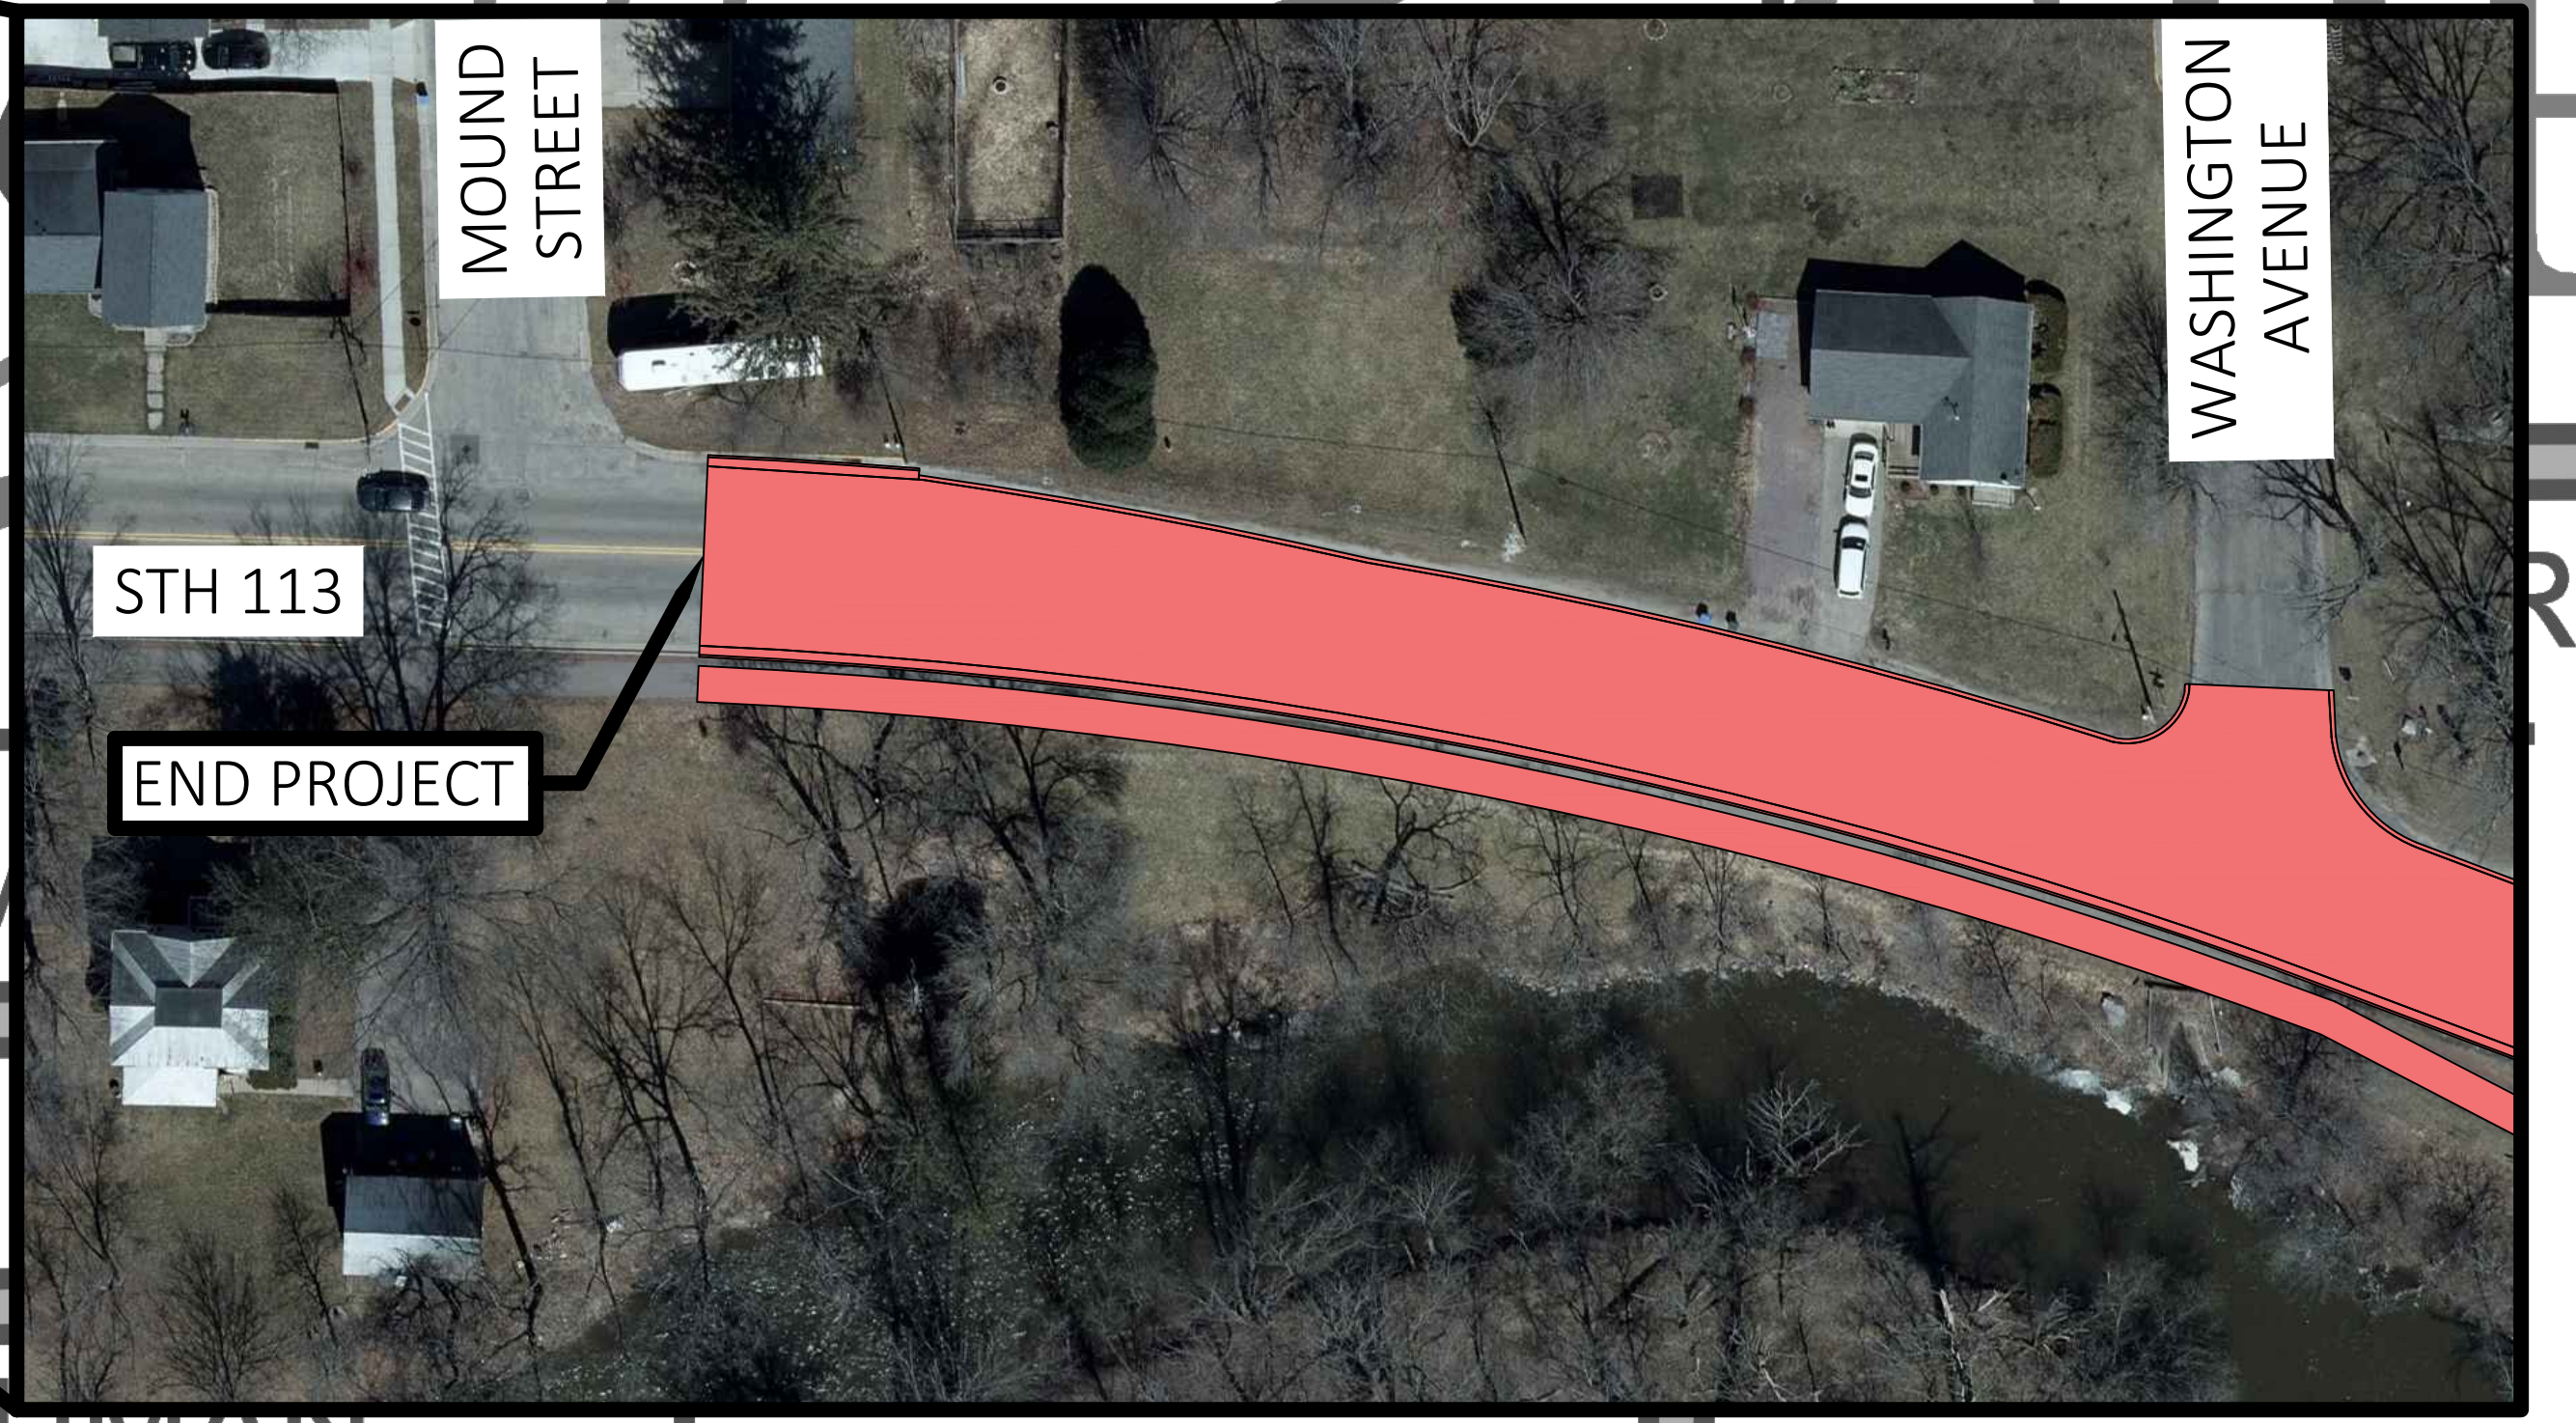


EXHIBIT C:
HSIP CURVE IMPROVEMENTS

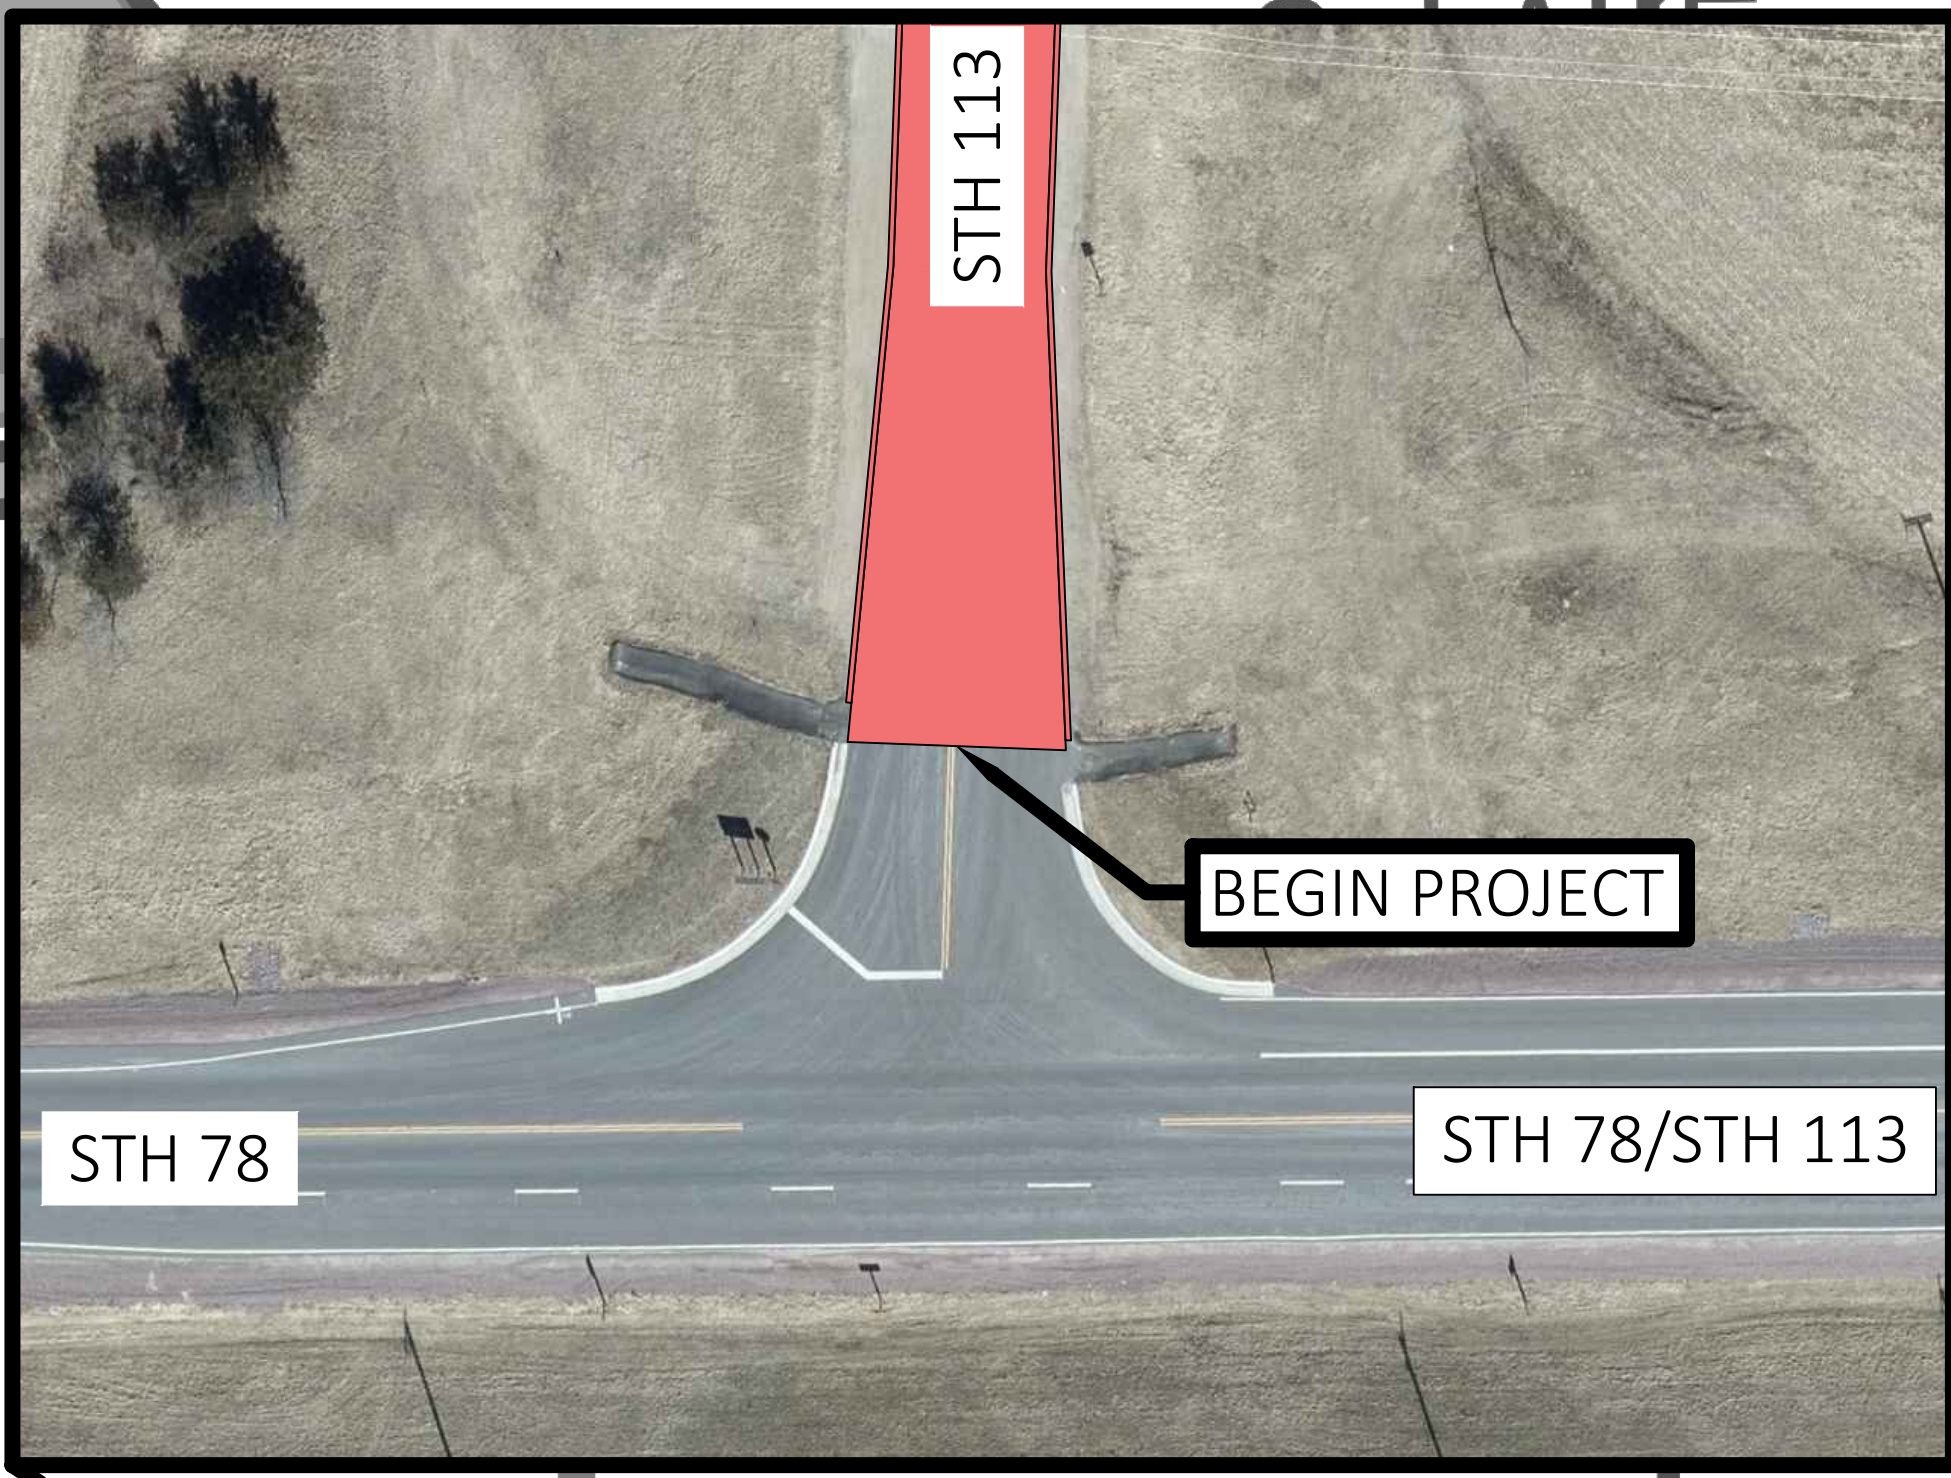


EXHIBIT A: PROJECT OVERVIEW

WISDOT 5620-00-70
STH 113
LODI - BARABOO
STH 78 TO MOUND ST
SAUK COUNTY