


PROJECT ID: 7575-01-76 (CONSTRUCTION YEAR 2025)


SCOPE OF WORK:
 -CONCRETE BASE PATCHING
 -MILL & OVERLAY EXISTING PAVEMENT



PROJECT ID: 3700-10-64

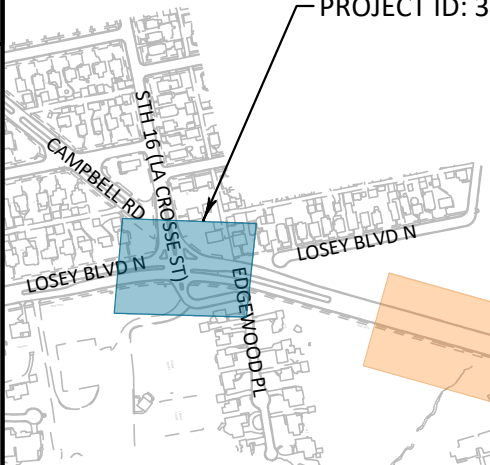

PROJECT ID: 7575-01-76

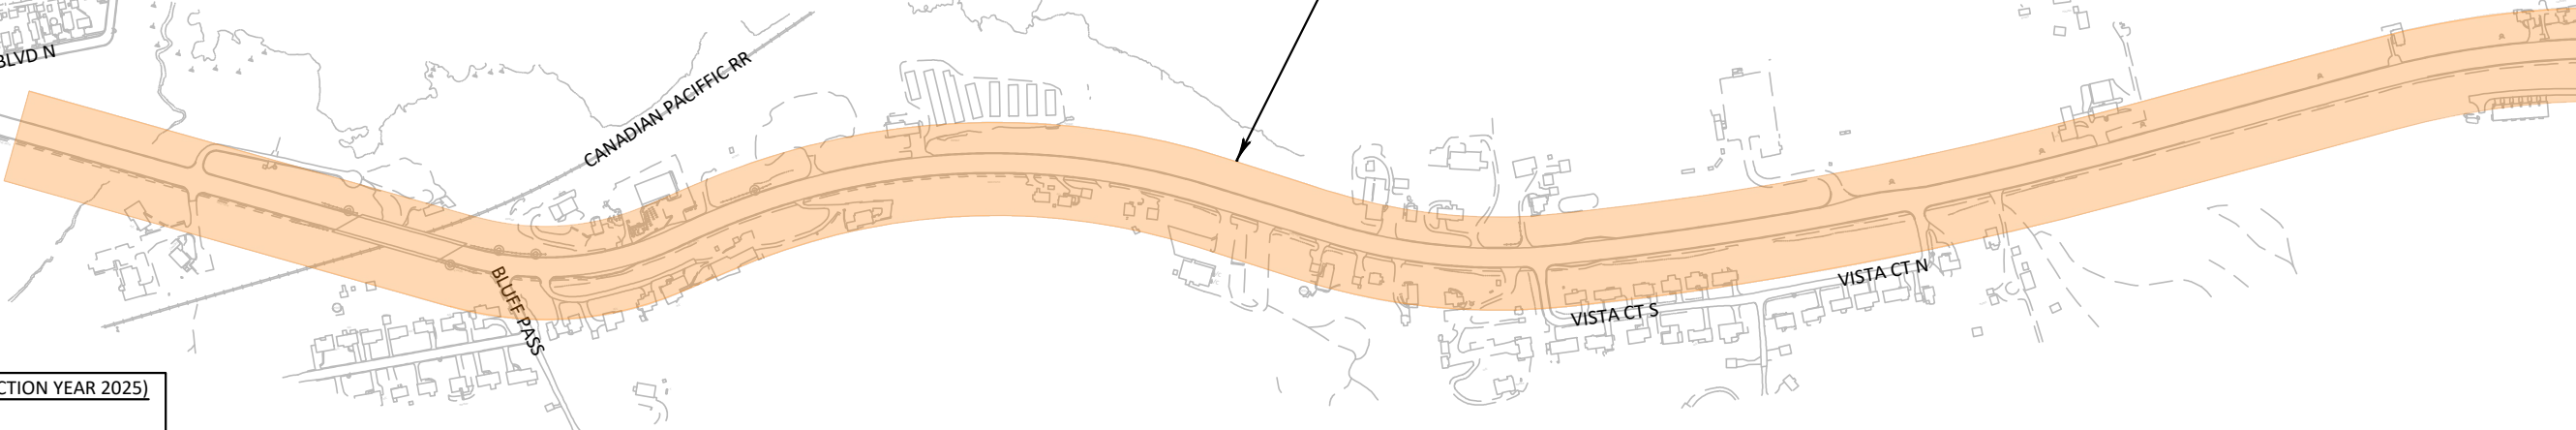


PROJECT ID: 3700-10-64 (CONSTRUCTION YEAR 2025)

SCOPE OF WORK:
 -SIGNAL REHABILITATION

PROJECT ID: 7575-01-76 (CONSTRUCTION YEAR 2025)

SCOPE OF WORK:
 -CONCRETE BASE PATCHING
 -MILL & OVERLAY EXISTING PAVEMENT

PROJECT ID: 7575-01-76

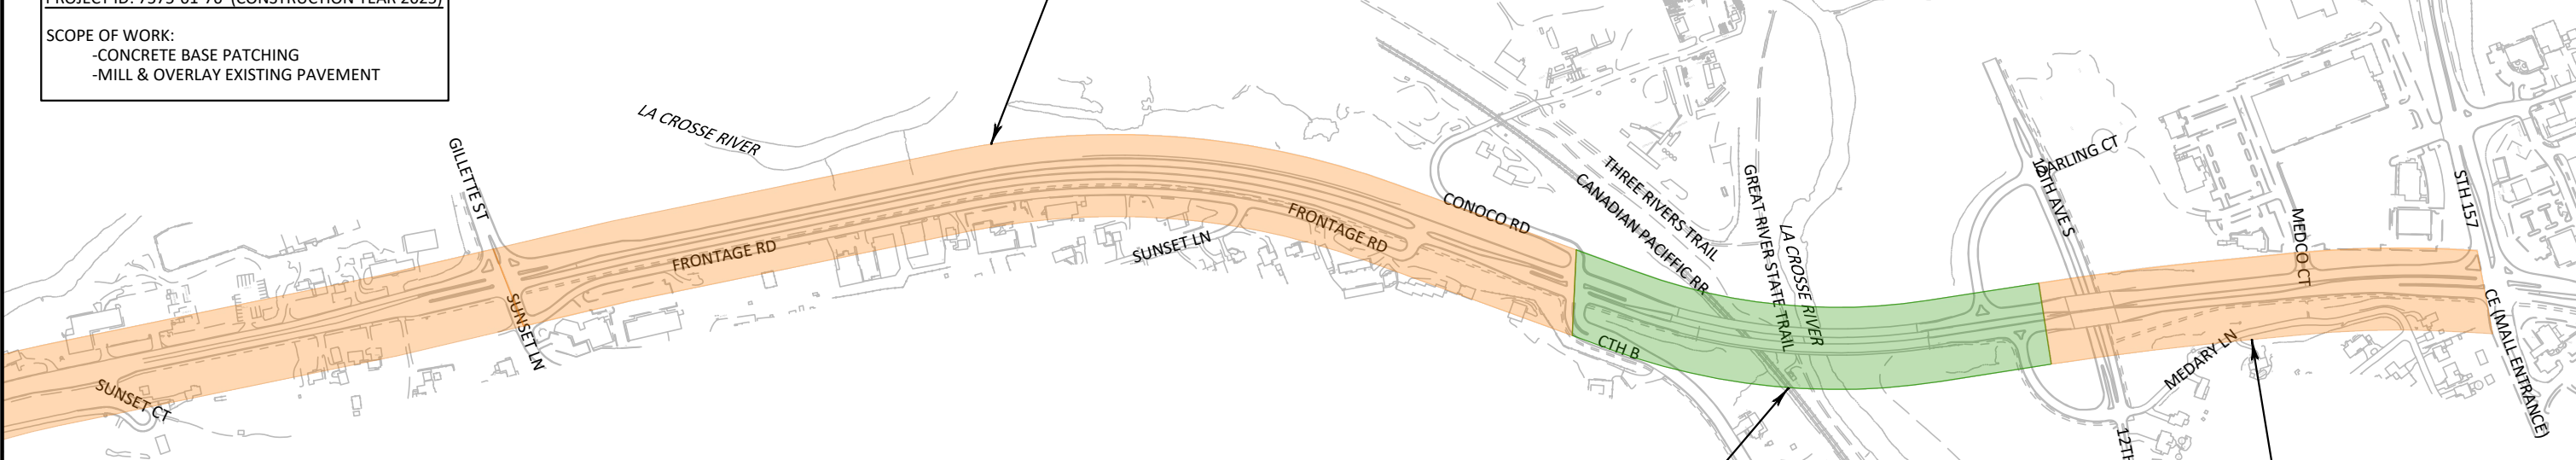

PROJECT ID: 7575-01-65

PROJECT ID: 7575-01-65 (CONSTRUCTION YEAR 2025)

SCOPE OF WORK:
 -STRUCTURE WORK

PROJECT ID: 7575-01-76



PROJECT ID: 7575-01-66 (CONSTRUCTION YEAR 2027)

SCOPE OF WORK:
-CONCRETE BASE PATCHING
-MILL & OVERLAY EXISTING PAVEMENT

