


ALTERNATIVE 3 NOTES:

1. EXISTING RETAINING WALL IN SW QUADRANT AT BROADWAY STREET WILL HAVE TO BE REMOVED AND REPLACED.
2. R/W ACQUISITION AND TEMPORARY EASEMENTS WILL BE REQUIRED.
3. GREATEST IMPACTS TO ABUTTING PROPERTIES.
4. SUBSTANTIAL RETAINING WALLS WILL BE REQUIRED.
5. DRIVEWAY TO PROPERTY AT 138 8TH AVENUE WILL BE ELIMINATED.



5

5

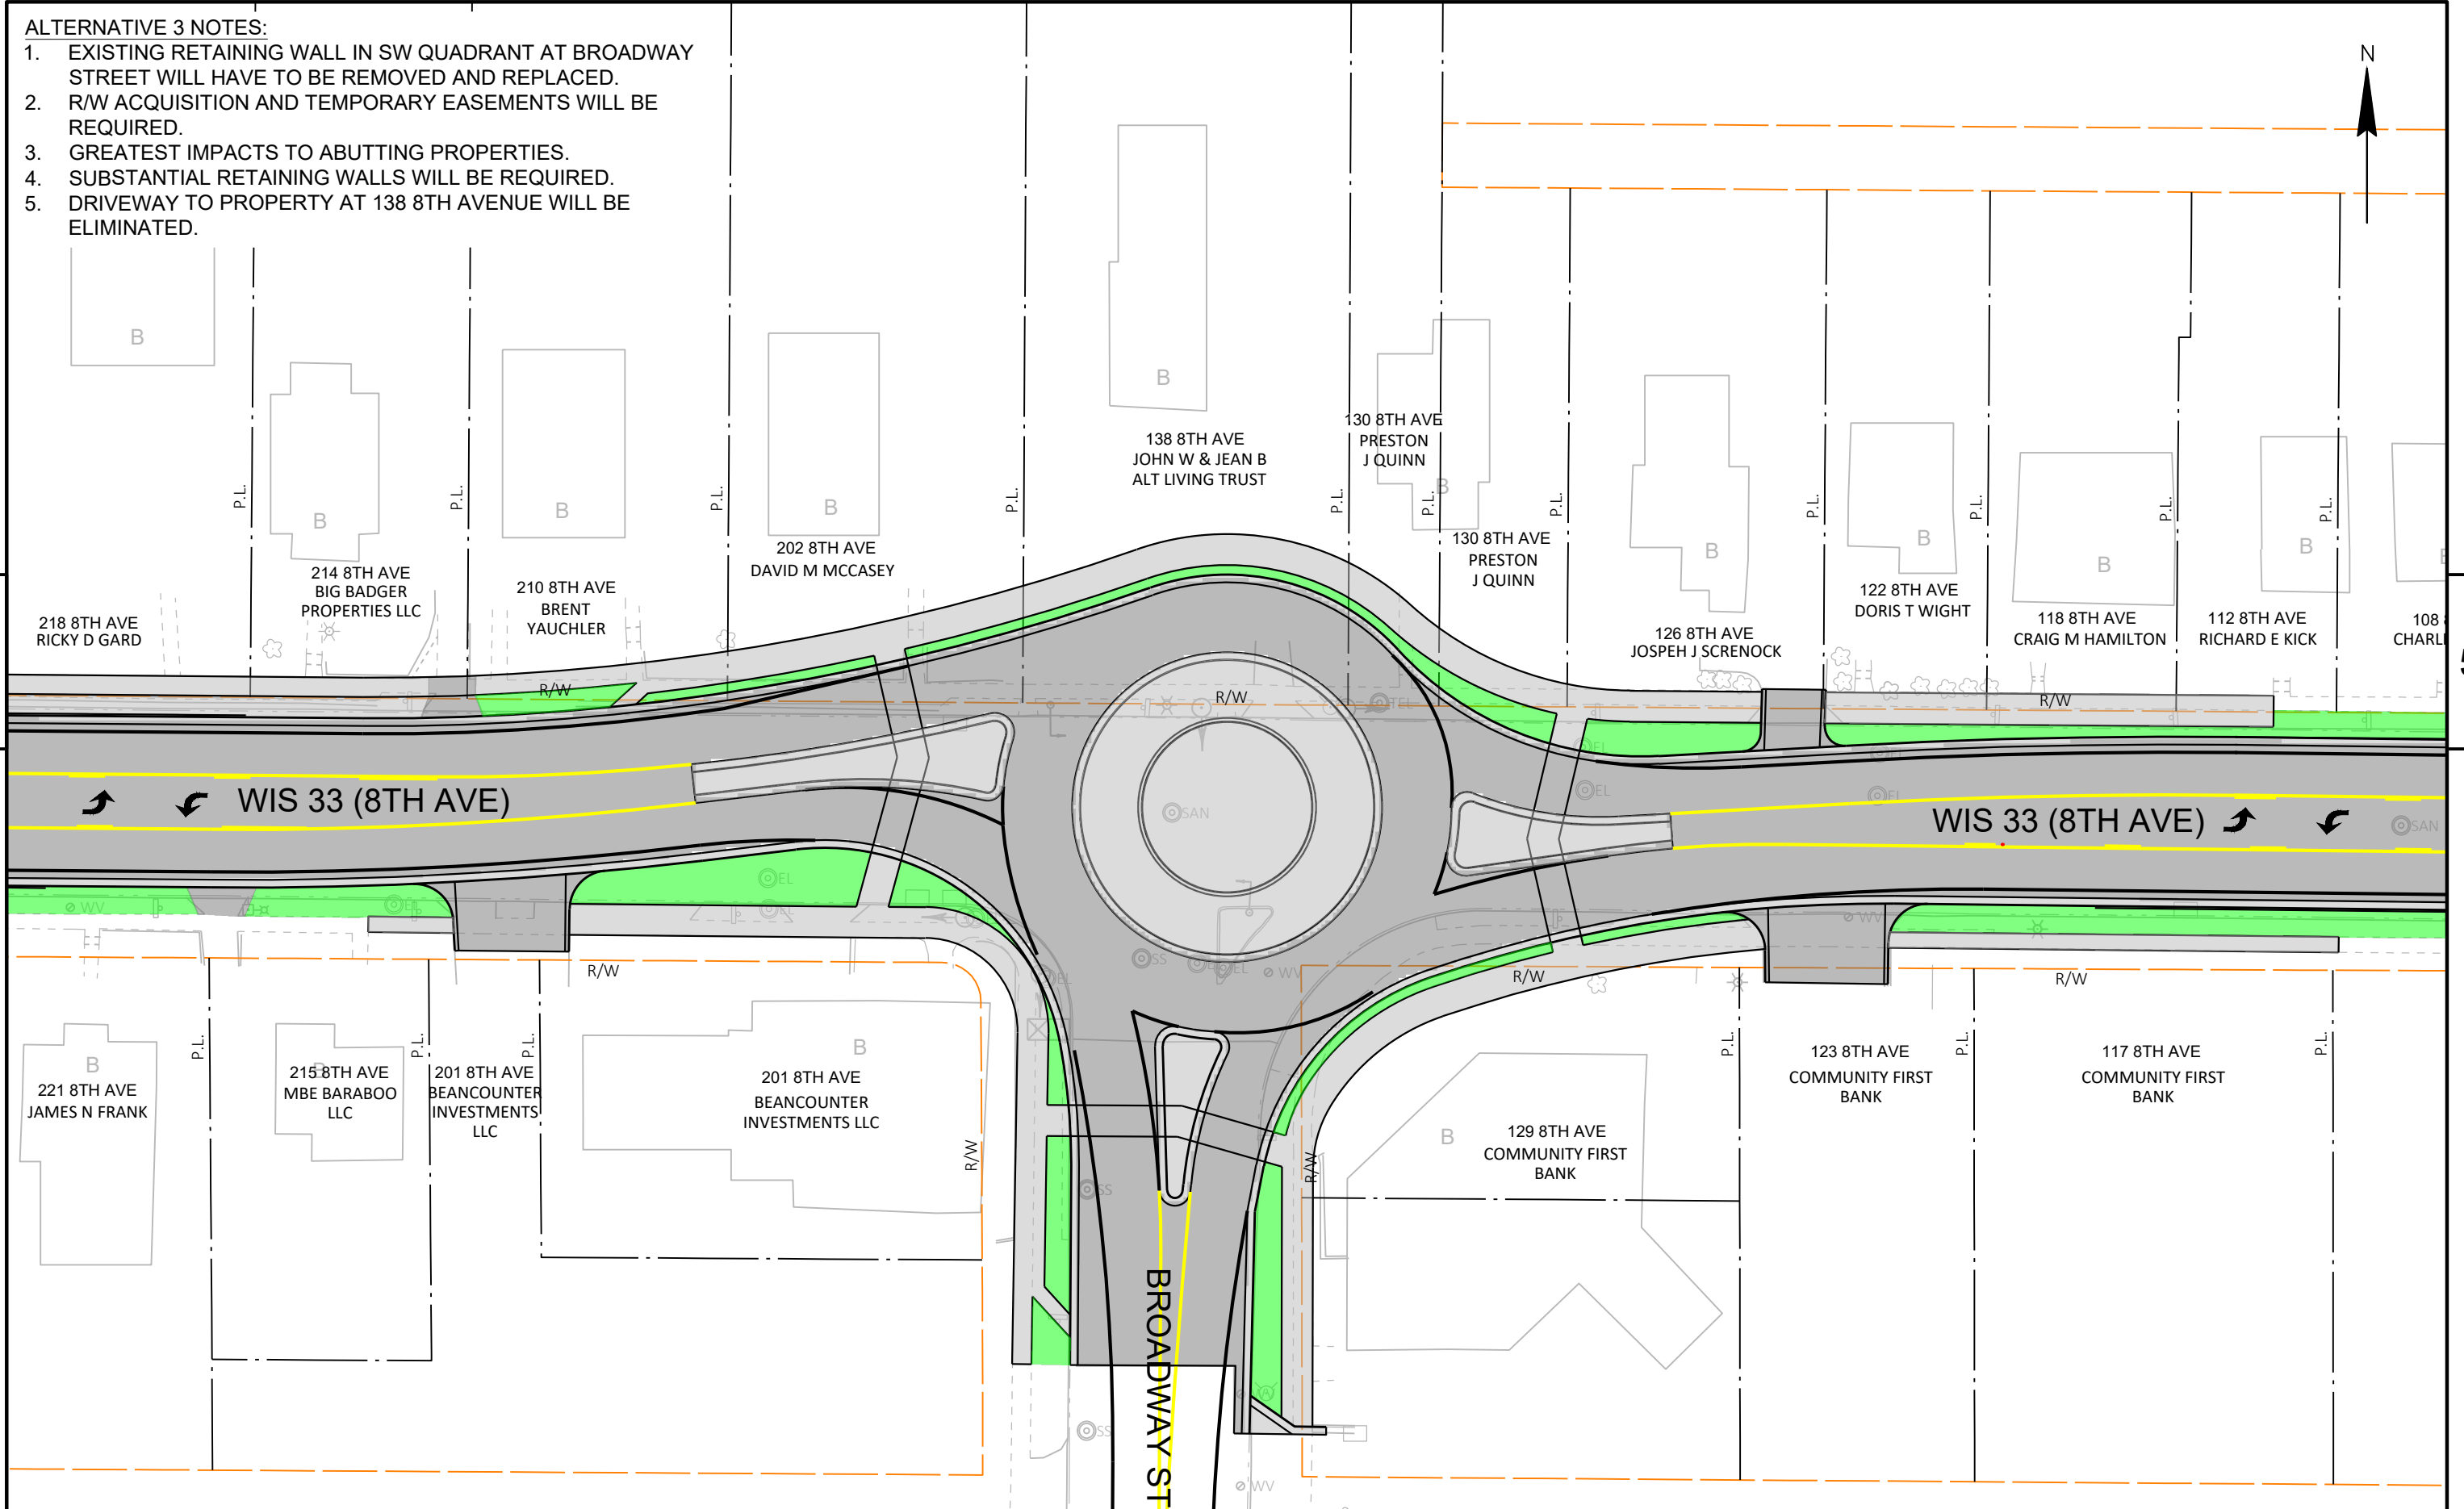

PROJECT NO: 5090-05-60/71

HWY: WIS 33

COUNTY: SAUK

BROADWAY STREET - ALTERNATIVE 3

SHEET

E