



EXISTING R/W, PROPERTY LINES, PROPOSED R/W AND TEMPORARY EASEMENTS WERE DETERMINED BY OES REGISTERED LAND SURVEYOR AND WISDOT STAFF.


NARROW STRIPS OF NEW R/W WILL BE ACQUIRED AS SHOWN ON THE EXHIBIT

TEMPORARY EASEMENTS ARE REQUIRED FOR SIDEWALK REPLACEMENT.

 

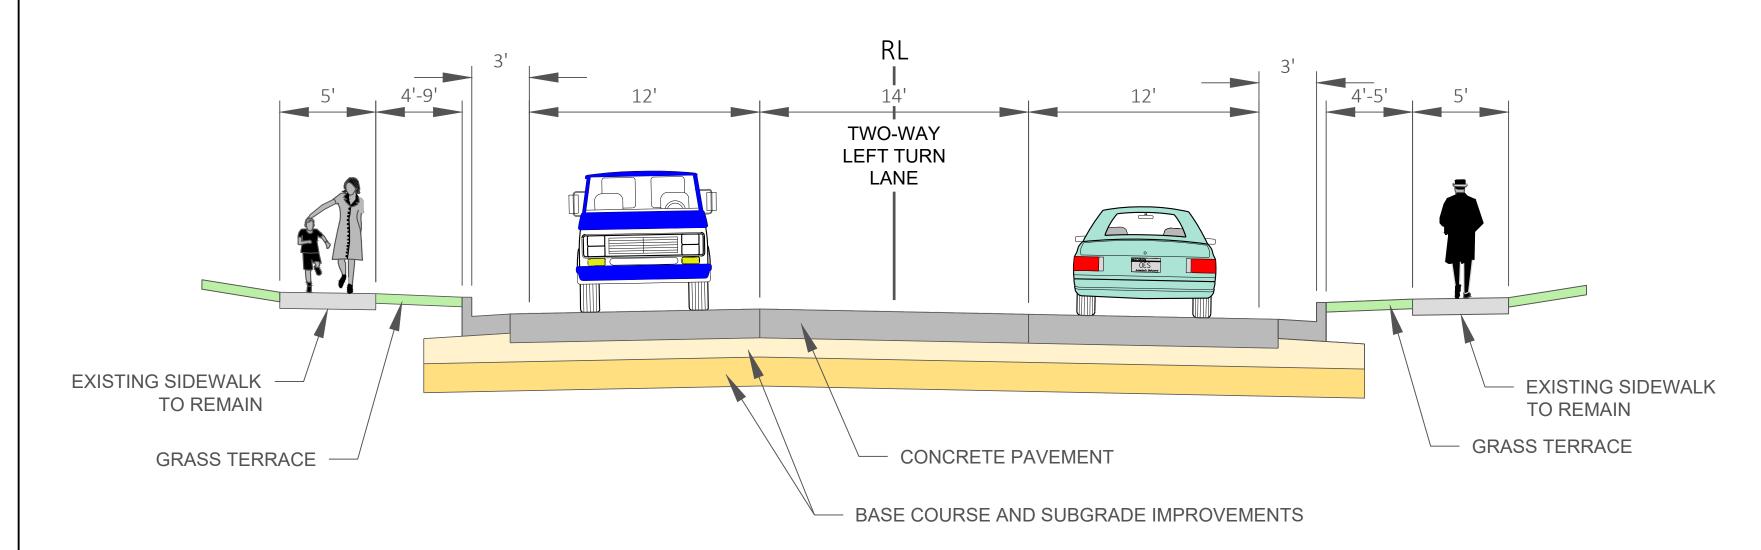


SUMMIT STREET TO BIRCH STREET

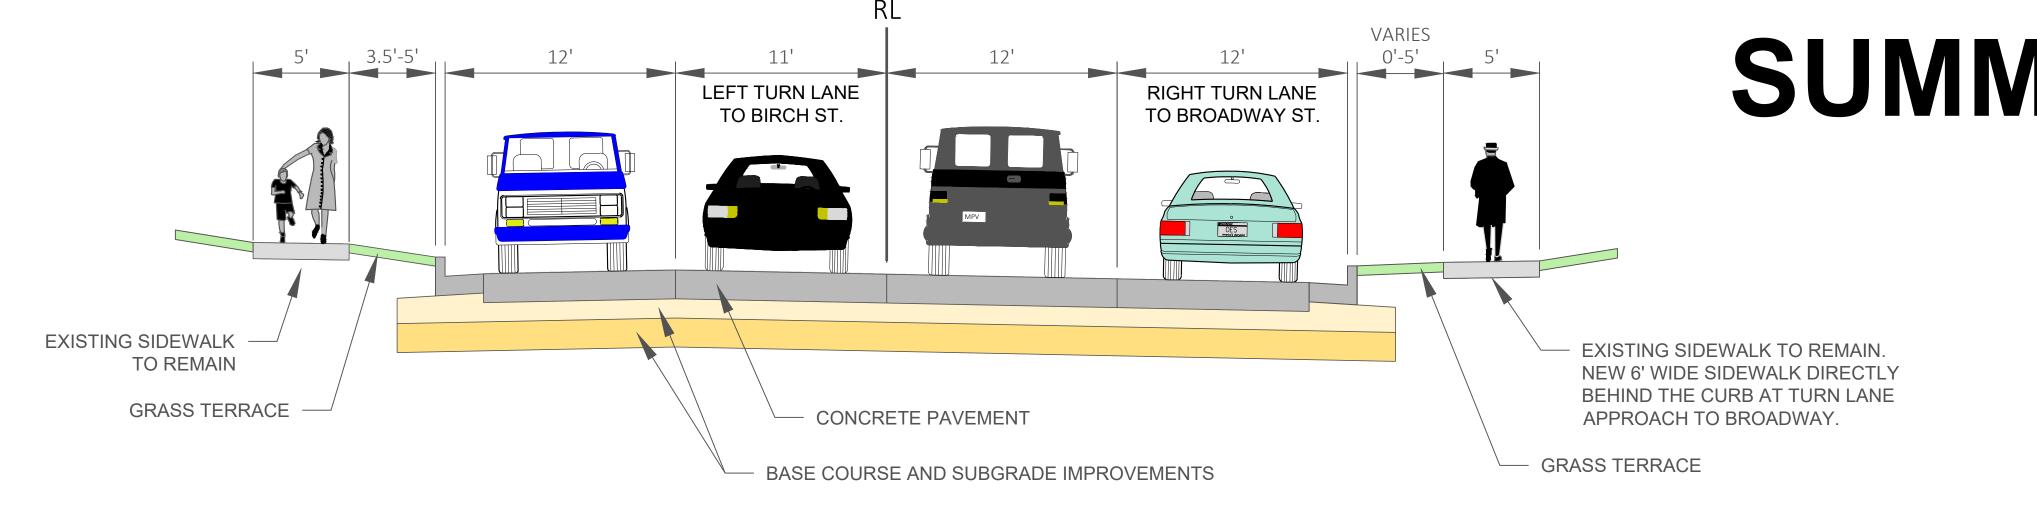

BIRCH STREET TO BROADWAY STREET


## SUMMIT STREET TO ELIZABETH STREET

WIS 33 IMPROVEMENTS CITY OF BARABOO SAUK COUNTY WISDOT PROJECT ID 5090-05-71 PUBLIC INVOLVEMENT MEETING #2

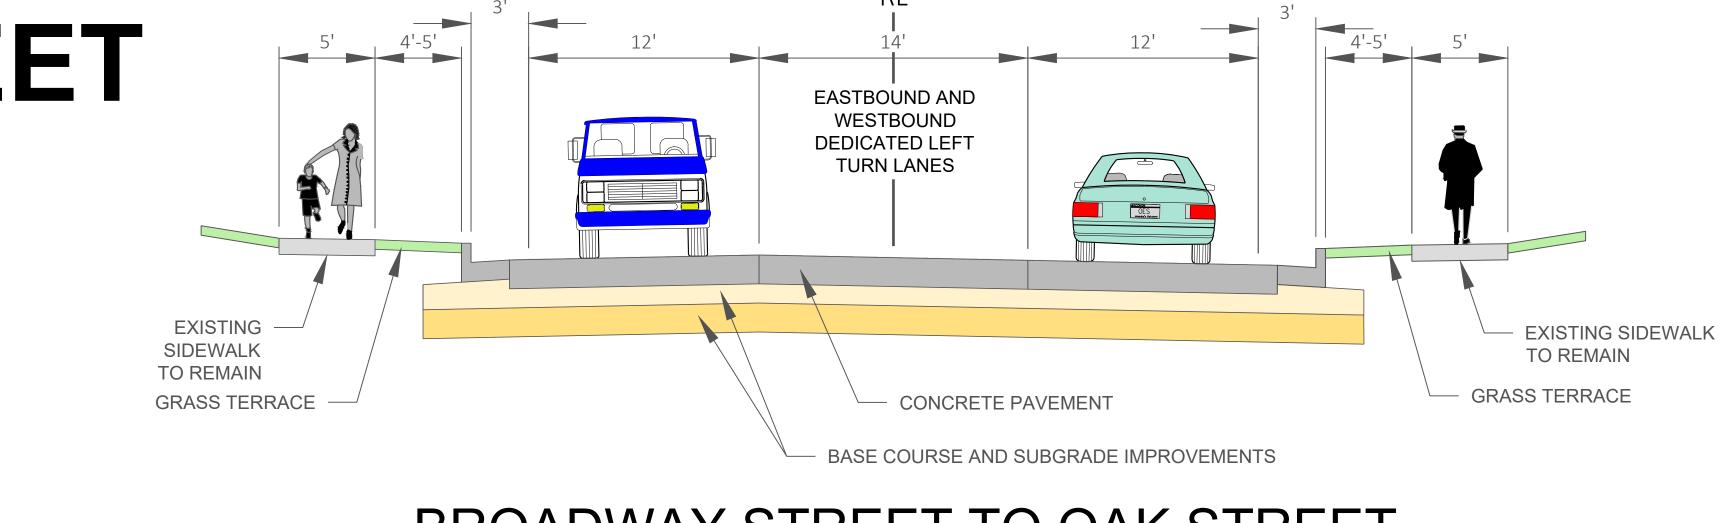


BROADWAY STREET TO OAK STREET

ASH STREET TO WARREN STREET

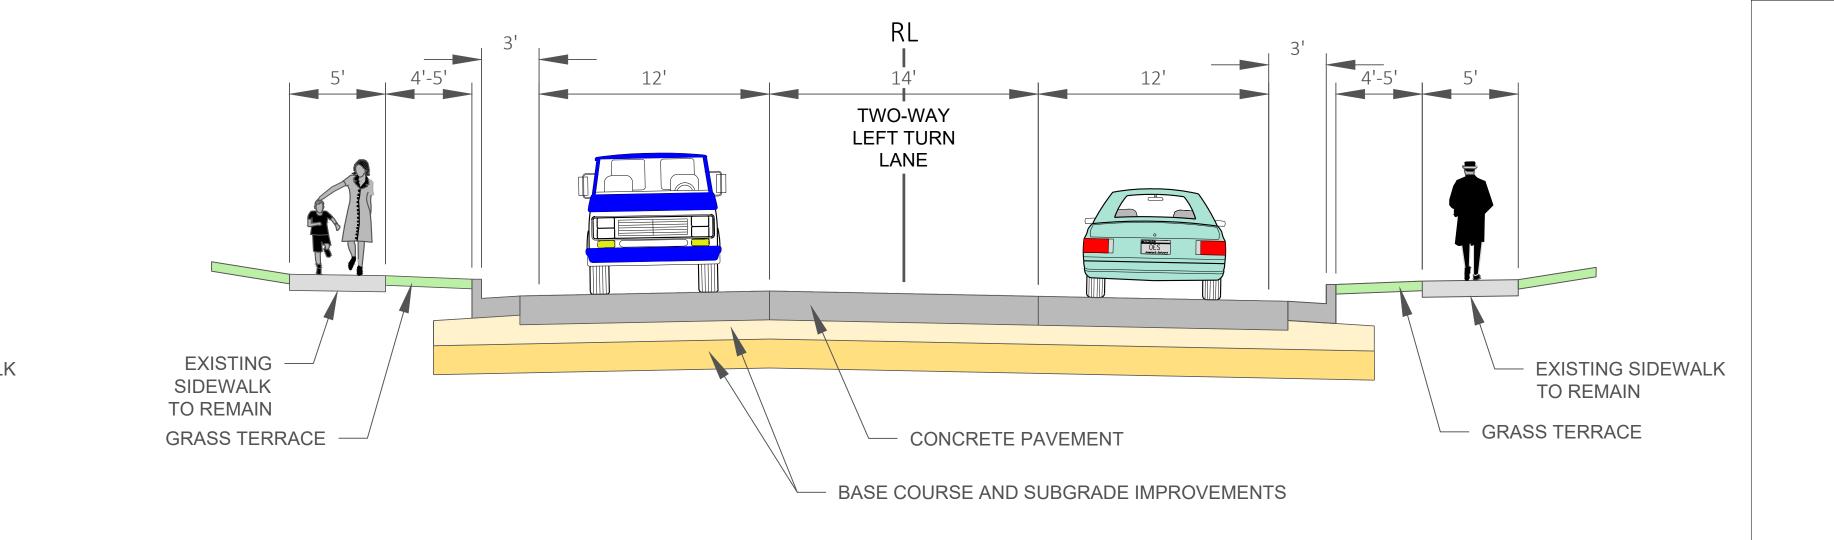

OAK STREET TO ASH STREET

WARREN STREET TO ELIZABETH STREET

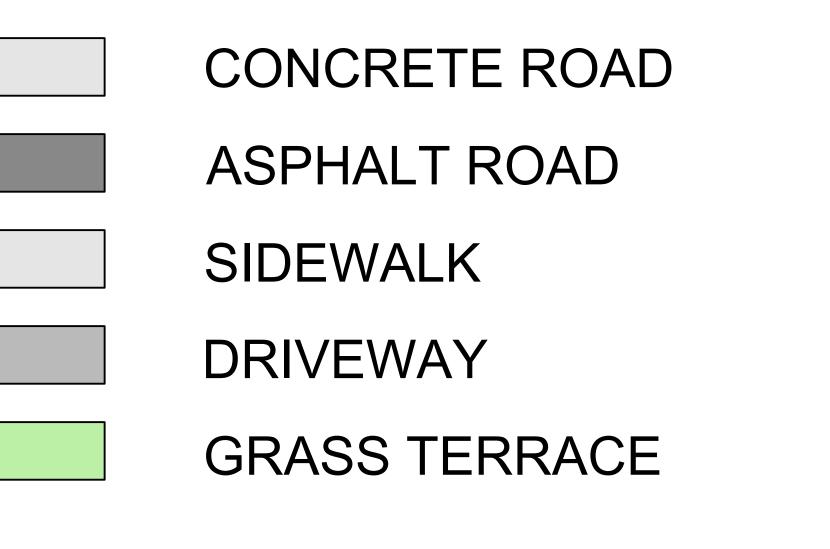

EXISTING R/W PROPOSED R/W

TEMPORARY EASEMENT PERMANENT EASEMENT

PROPERTY LINE

DRIVEWAY REMOVAL TREE/SHRUB REMOVAL



EXISTING R/W, PROPERTY LINES, PROPOSED R/W AND TEMPORARY EASEMENTS WERE DETERMINED BY OES REGISTERED LAND SURVEYOR AND WISDOT STAFF. NARROW STRIPS OF NEW R/W WILL BE ACQUIRED AS SHOWN ON THE EXHIBIT TEMPORARY EASEMENTS ARE REQUIRED FOR SIDEWALK REPLACEMENT. LEGEND CONCRETE ROAD ELIZABETH STREET TO TAFT AVENUE EXISTING R/W PROPOSED R/W WIS 33 IMPROVEMENTS TEMPORARY EASEMENT SIDEWALK CITY OF BARABOO EXISTING SIDEWALK TO REMAIN — EXISTING SIDEWALK TO REMAIN — PERMANENT EASEMENT DRIVEWAY SAUK COUNTY GRASS TERRACE GRASS TERRACE PROPERTY LINE WISDOT PROJECT ID 5090-05-71 PUBLIC INVOLVEMENT MEETING #2 DRIVEWAY REMOVAL LINCOLN AVENUE TO TAFT AVENUE ELIZABETH STREET TO LINCOLN AVENUE TREE/SHRUB REMOVAL