


BEGINNING OF PROJECT

STA. 479+35

2

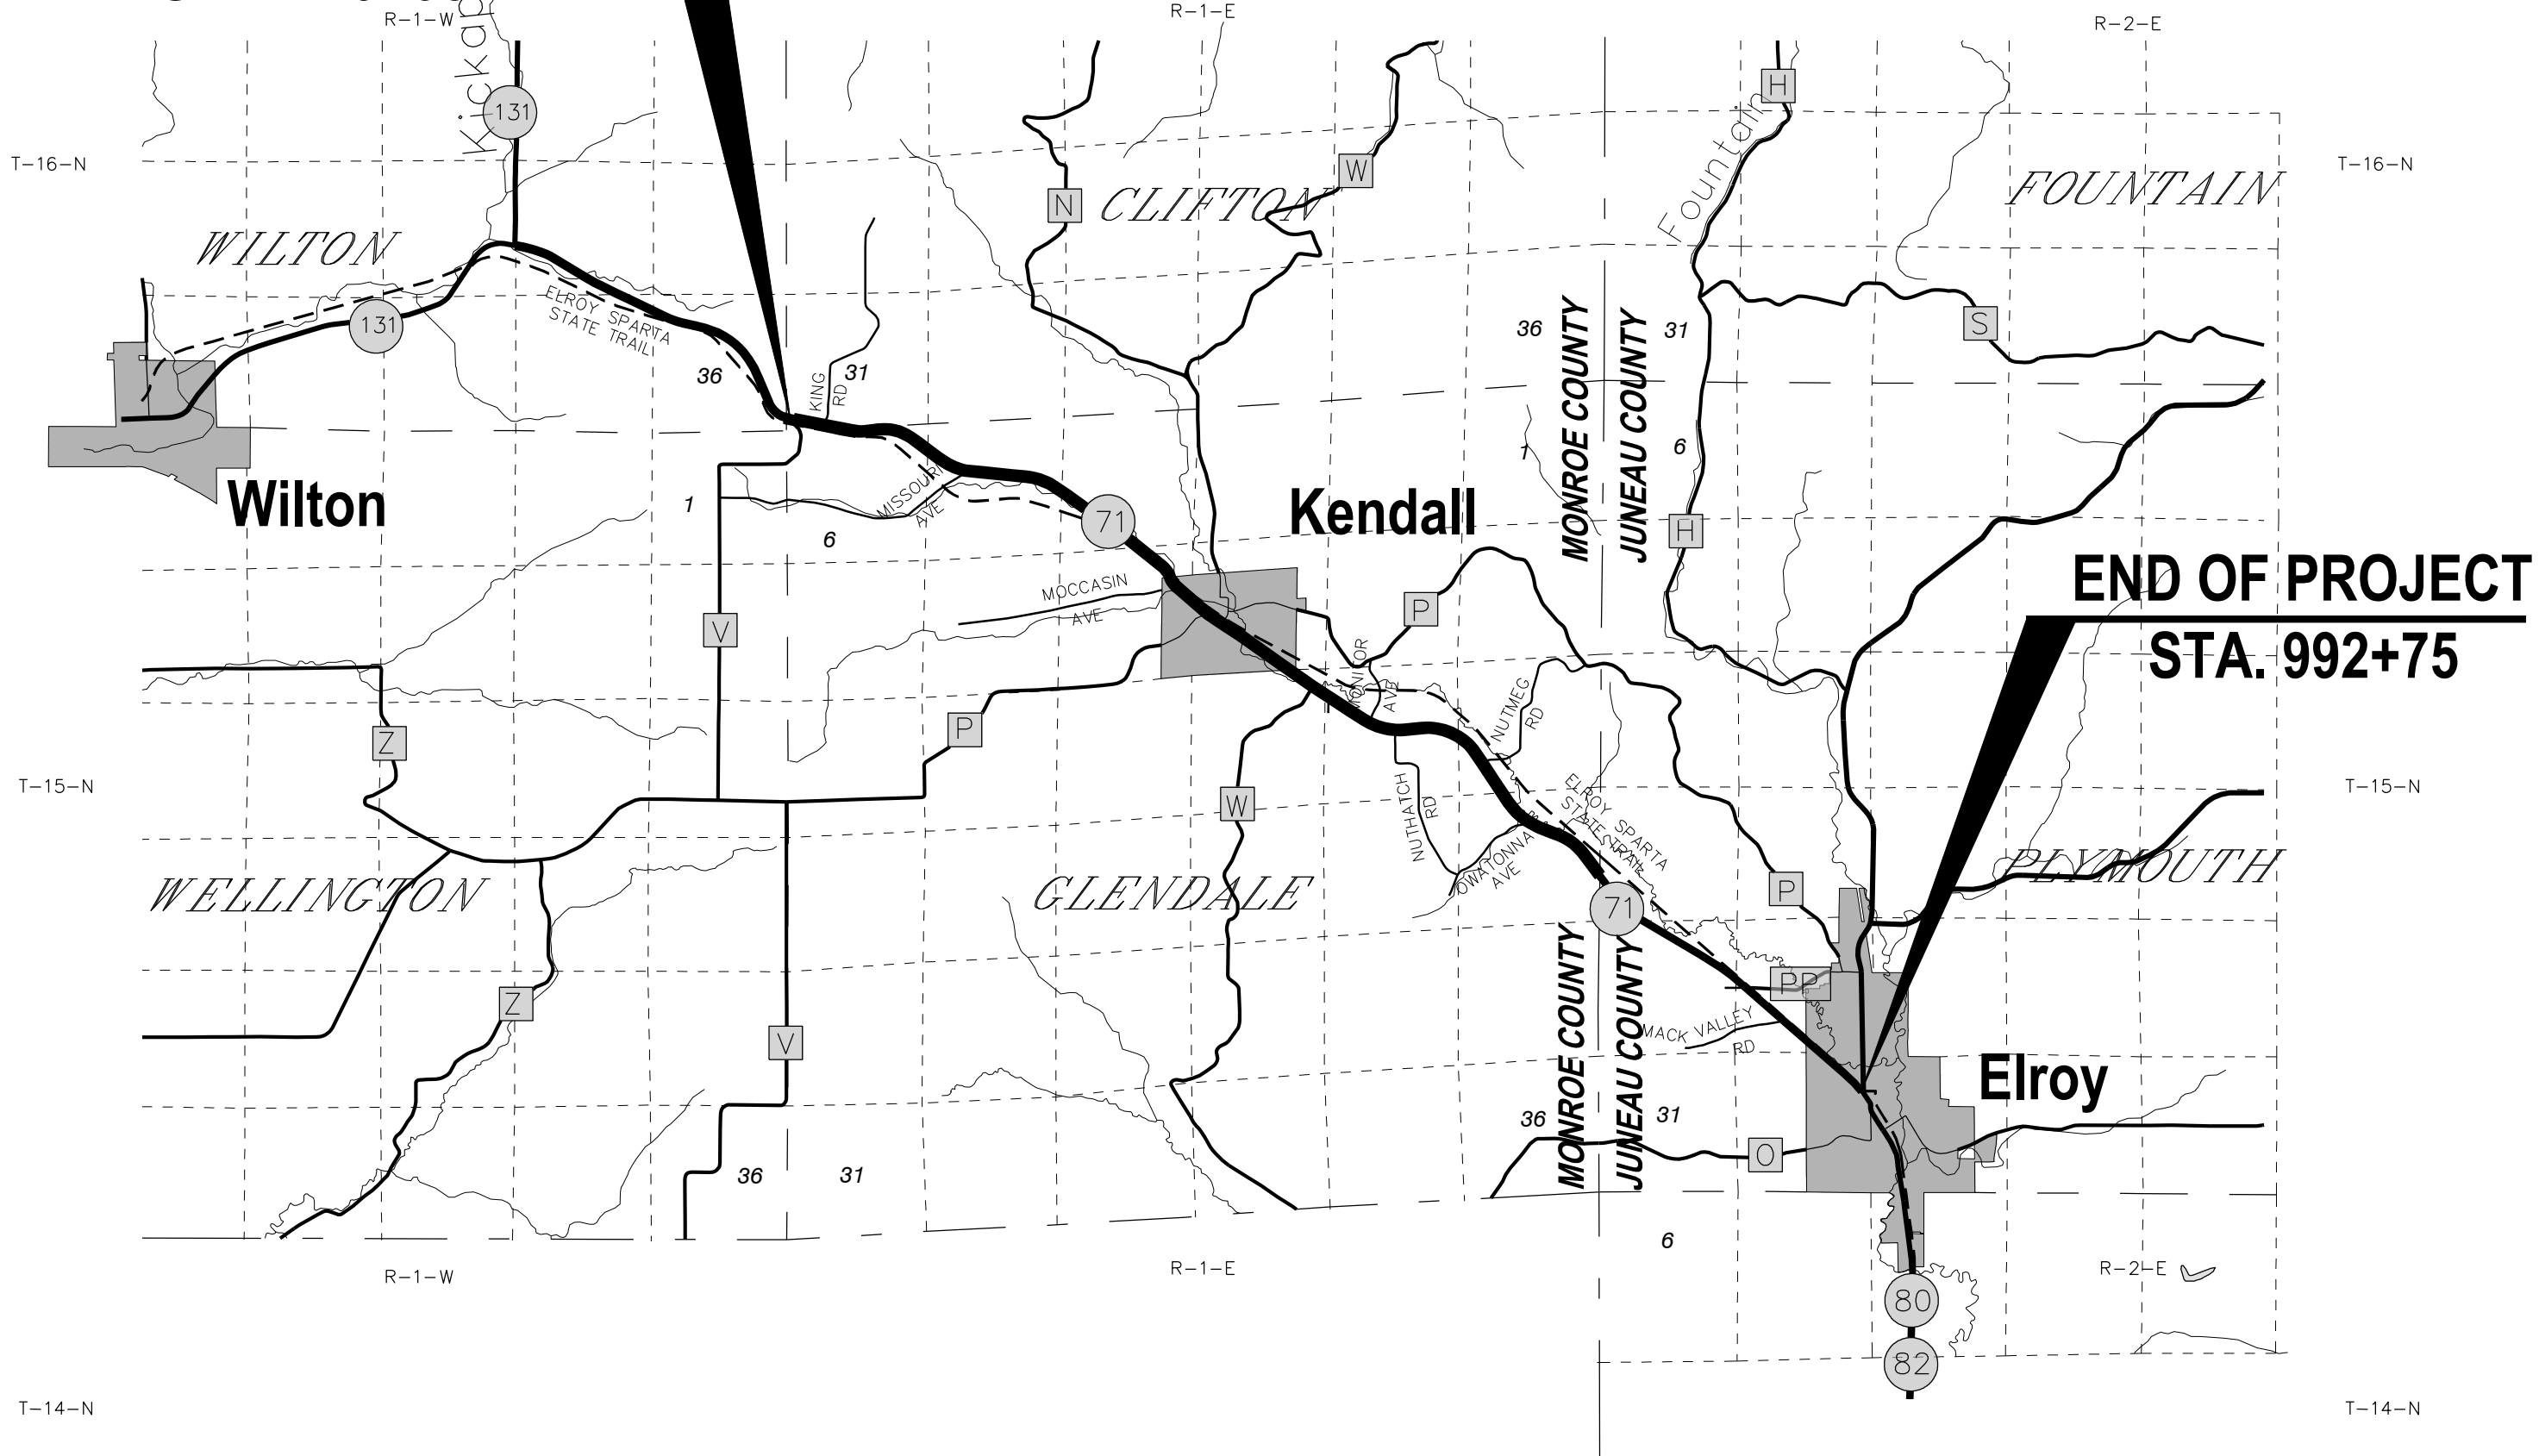

PROJECT NO: 5545-00-70

HWY: STH 71

COUNTY: MONROE

PROJECT OVERVIEW

SHEET

E