


PLAN

UPDATE ARM/TRUSS WEB MEMBERS AS NEEDED TO MATCH DESIRED SPAN

STA. XXX+00 (HIGHWAY AND DIRECTION)
GENERAL LOCATION DESCRIPTION
(EX. ¼ MILE S. OF CAPITOL DR.)

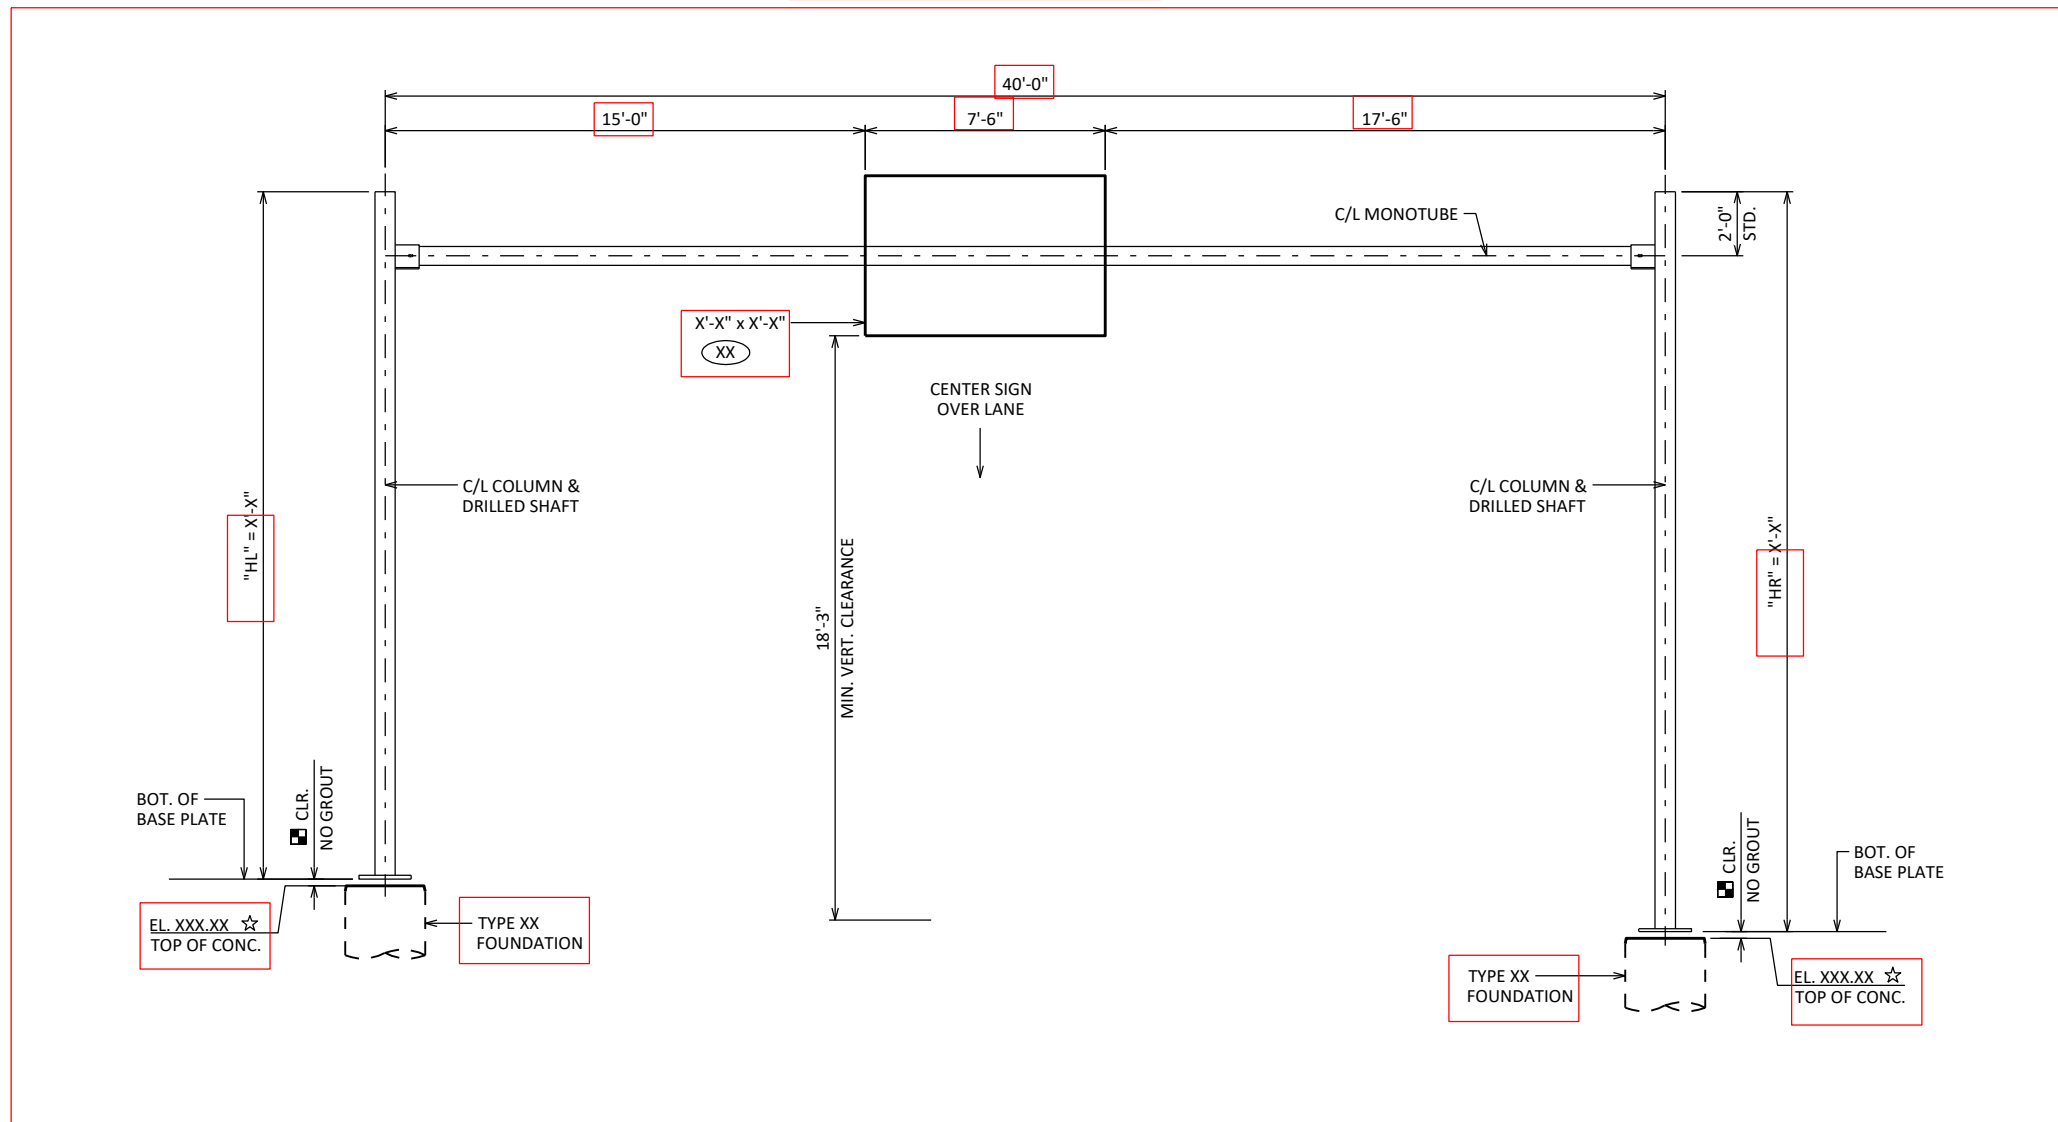

ELEVATION

LOOKING (DIRECTION) AT F.F. OF SIGN

LOCATION MAP

DESIGNER NOTES:

PROVIDE PLAN, ELEVATION, END VIEW, LOCATION MAP, AND TITLE BLOCK INFO AS APPROPRIATE FOR YOUR PROJECT. INCLUDE RELEVANT REFERENCE LINES, CROSS SECTION AND LANE/SHOULDER WIDTH, SLOPE AND ELEVATIONS AS APPROPRIATE.

RED BOXES INDICATE DATA TO BE UPDATED FOR EACH STRUCTURE.

LEGEND

- ☆ ELEVATIONS GIVEN ALONG C/L STRUCTURE
- (XXX) SIGN NUMBER, SEE PERMANENT SIGNING PLAN
- STANDOFF DIMENSION IS ASSUMED TO BE 2½", BUT IS A MAX. OF 2 x ANCHOR ROD DIAMETER. SEE FOUNDATION DETAILS SHEET AND SHOP DRAWINGS FOR MORE INFORMATION.

NO.	DATE	REVISION	BY
STATE OF WISCONSIN DEPARTMENT OF TRANSPORTATION			
STRUCTURE S-XX-XXXX			
DRAWN BY		PLANS CK'D	
LAYOUT			SHEET

SCALE =