



ELEVATION

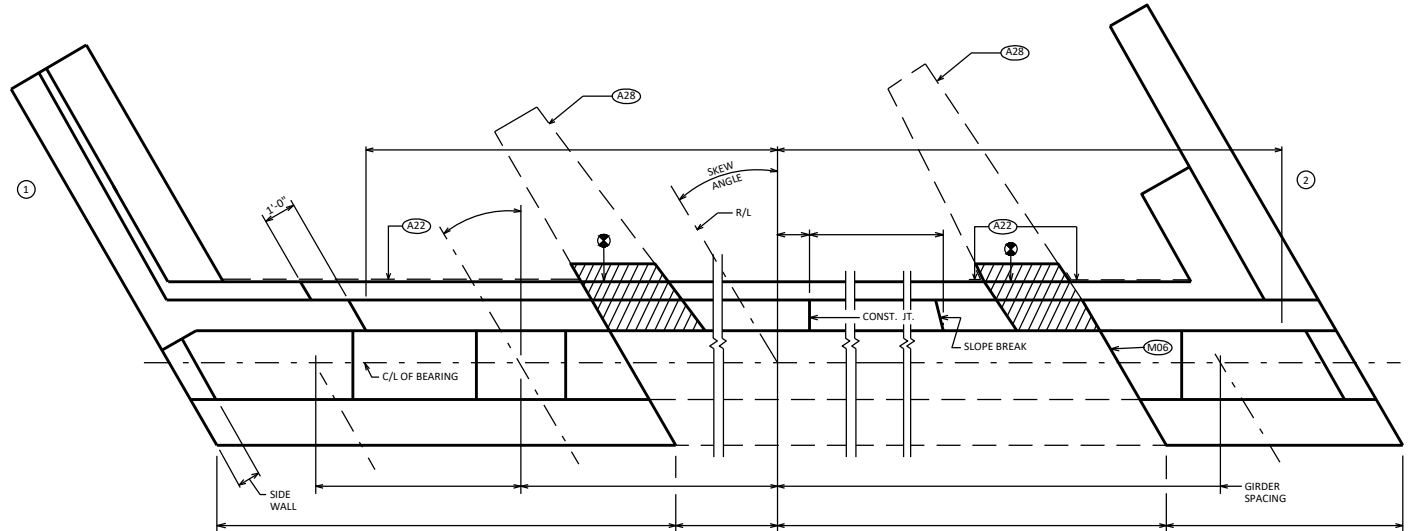


WING WITHOUT PILE

WING WITH PILE

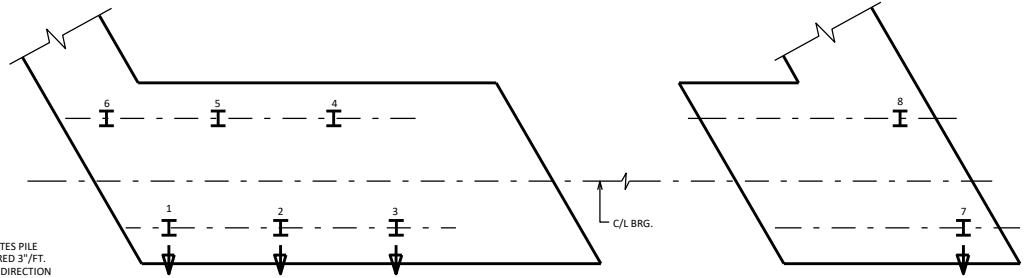

PILE PLAN

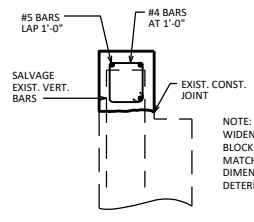

SECTION P-P

SEE STANDARD 40.04 FOR ADDITIONAL DETAILS

NOTES

- A02 CONSTRUCTION JOINT: POUR CONCRETE ABOVE THIS JOINT AFTER SUPERSTRUCTURE CONCRETE IS IN PLACE. STRIKE OFF AND LEAVE ROUGH.
- A22 18" (RMW) RUBBERIZED MEMBRANE WATERPROOFING SEAL ALL HORIZ. & VERT. JOINTS AT BACKFACE.
- A25 SALVAGE EXIST. REINF. & EXTEND FULL LENGTH INTO NEW WORK.
- MDS ROUGHEN SURFACE OF CONCRETE 3/4" DEEP MINIMUM AT ALL AREAS WHERE NEW CONCRETE CONTACTS EXISTING CONCRETE.
- A28 EXISTING WINGS. REMOVE A MIN. OF 2'-0" BELOW FINISHED GRADE.
- ☆ ELEV. @ F.F. ABUT. BACKWALL AND GUTTERLINE.
- REMOVE CONC. IN THIS AREA DOWN TO EXIST. BRIDGE SEAT. INCORPORATE EXIST. BAR STEEL INTO NEW WORK.

DESIGNER NOTES

SEE CHAPTER 12 FOR NEW BAR STEEL PLACEMENT, DETAILS, DIMENSIONS, & NOTES.

ABUTMENT WIDENING



APPROVED: *Laura Shadewald*

DATE:
7-19