
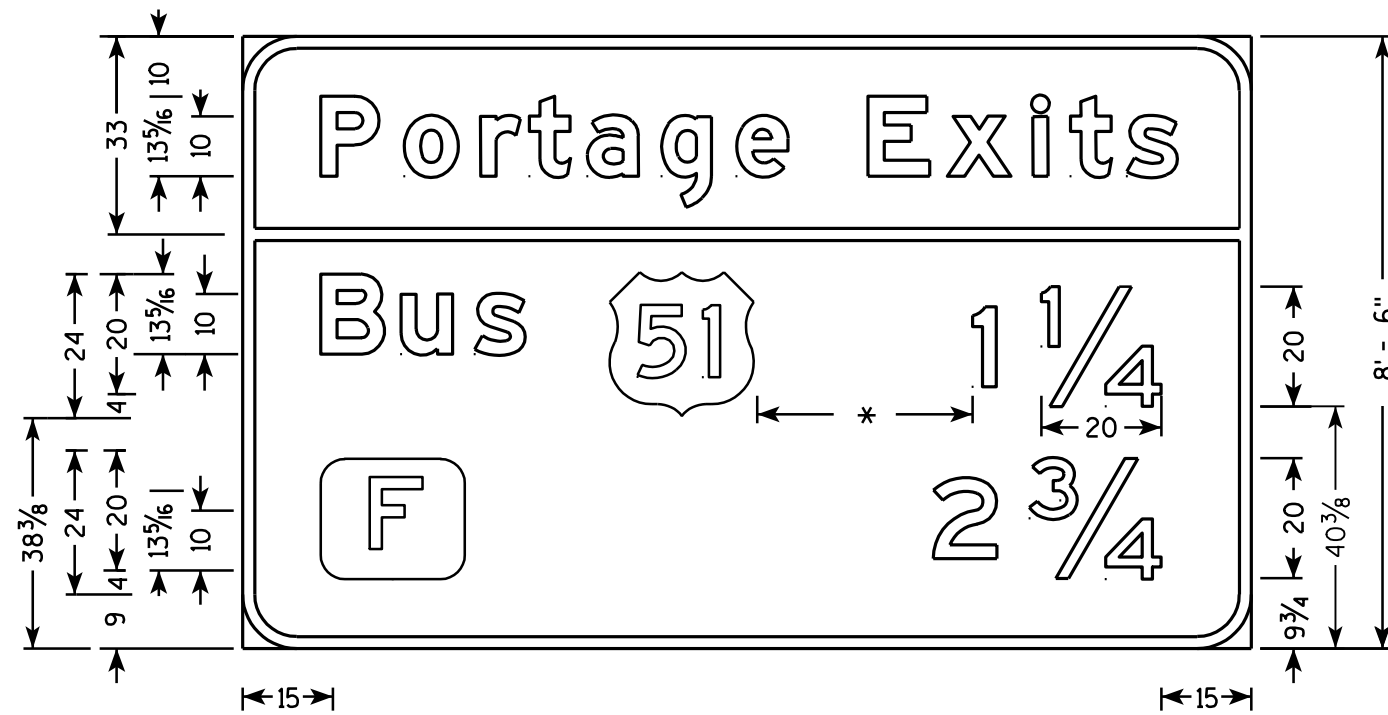
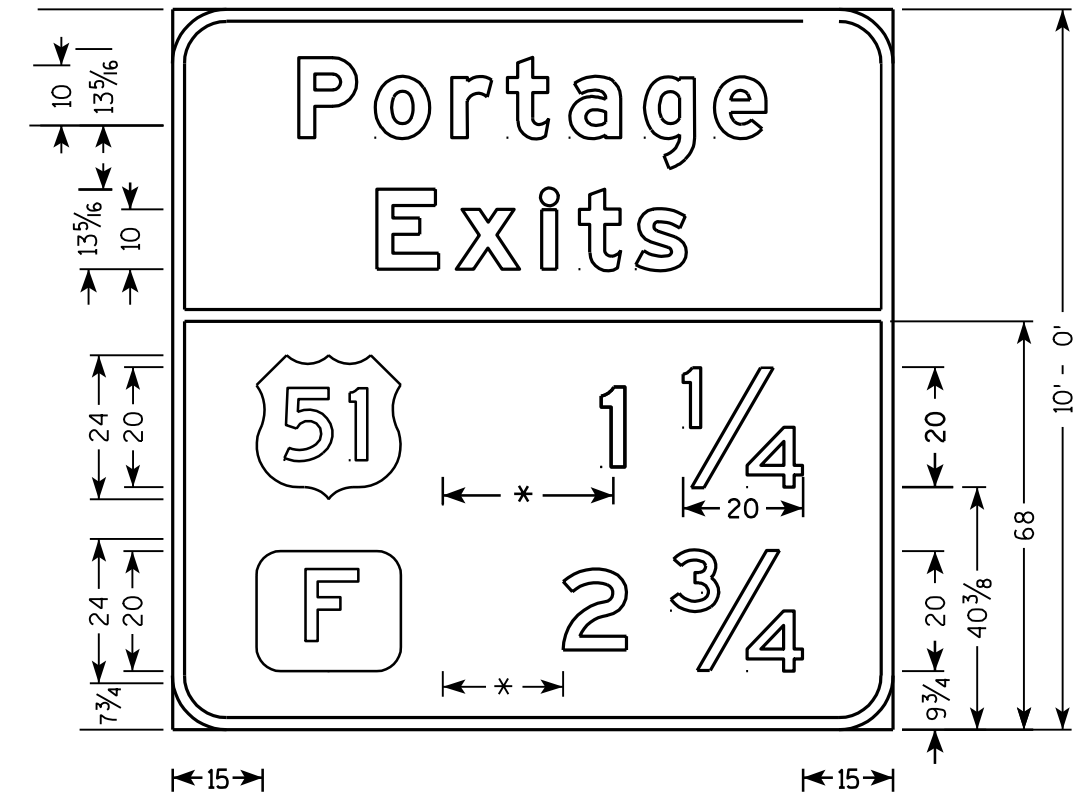


NOTES

1. All signs shall have 10" LC/13.33"UC message copy. Series E Modified. Numerals for fractions are series E caps.
2. Vertical spacing shall be shown in the typical.
3. The sign code for these signs is normally E8-1A.

SPECIAL
ONLY UNDER SPACE CONSTRAINTS

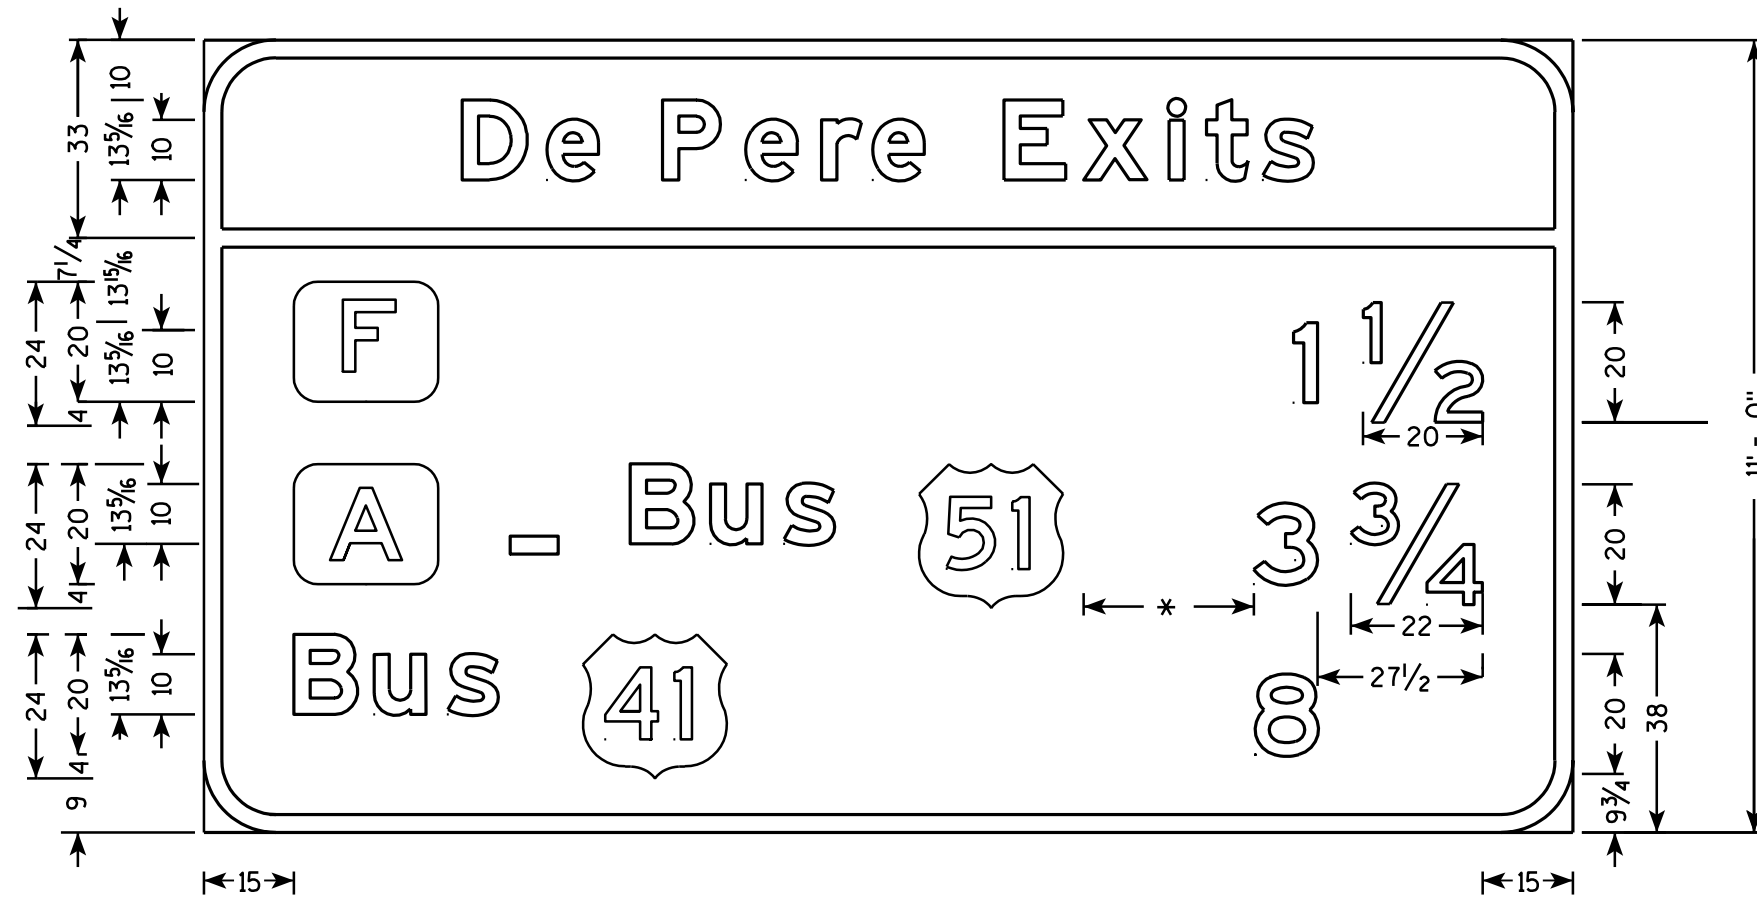

* Minimum is 20"

EXIT SEQUENCE
SIGNS

WISCONSIN DEPT OF TRANSPORTATION

APPROVED *Matthew R. Rauch*
for State Traffic Engineer

DATE 3/17/06 PLATE NO. A11-10.3