


NOTES

1. All Signs Type II - Type H Reflective
2. Color:
Background - Green
Message - White
3. Message Series - E except as noted

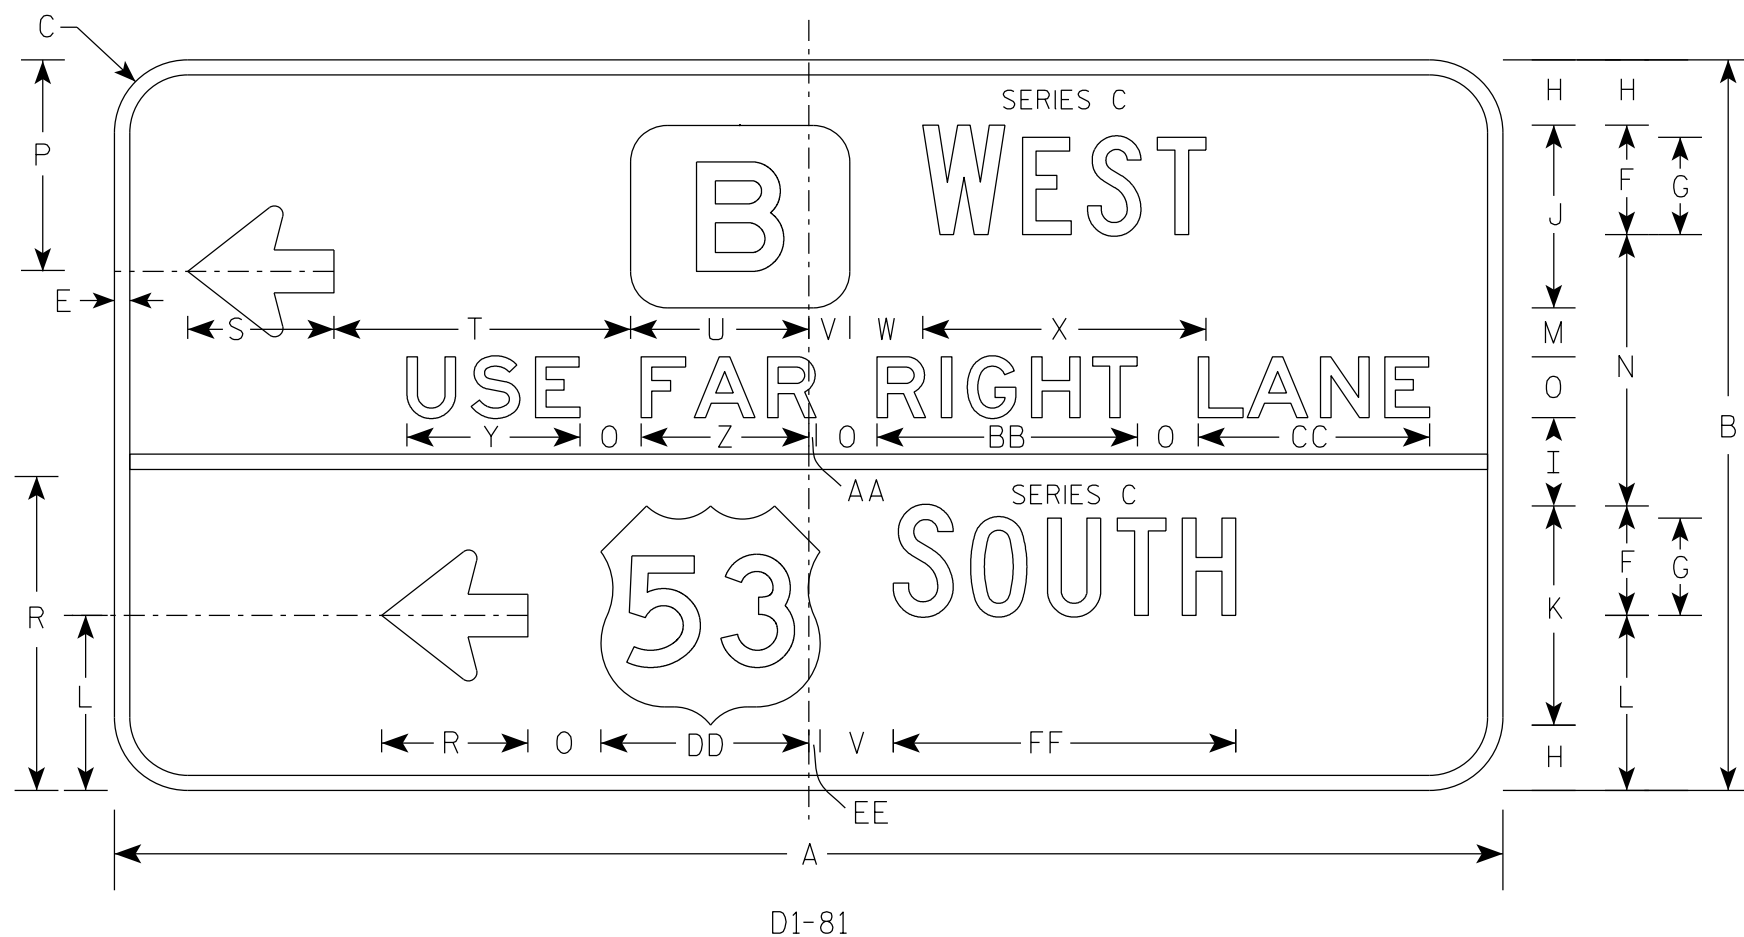

7

SIZE	A	B	C	D	E	F	G	H	I	J	K	L	M	N	O	P	Q	R	S	T	U	V	W	X	Y	Z	Area sq. ft.
1																											
2																											
3	114	60	6		1 1/4	9	8	5 3/8	7 1/4	15	18	14 3/8	4	22 1/4	5	17 1/4		25 3/4	12	24 3/8	14 5/8	3 3/8	6	23 1/4	14 1/4	13 3/4	47.5
4																											
5																											

SIZE	AA	BB	CC	DD	EE	FF
1						
2						
3	5/8	21 3/8	19	17	1	28 1/8
4						
5						

STANDARD SIGN
D1-81

WISCONSIN DEPT OF TRANSPORTATION

APPROVED *Matthew R Rauch*
For State Traffic Engineer

DATE 12/9/2020 PLATE NO. D1-81.1

PROJECT NO: _____ HWY: _____ COUNTY: _____ SHEET NO: **E**

7