


NOTES

1. Sign is Type II - Type H Reflective
2. Color:  
Background - GREEN  
Message - WHITE
3. Message Series - C

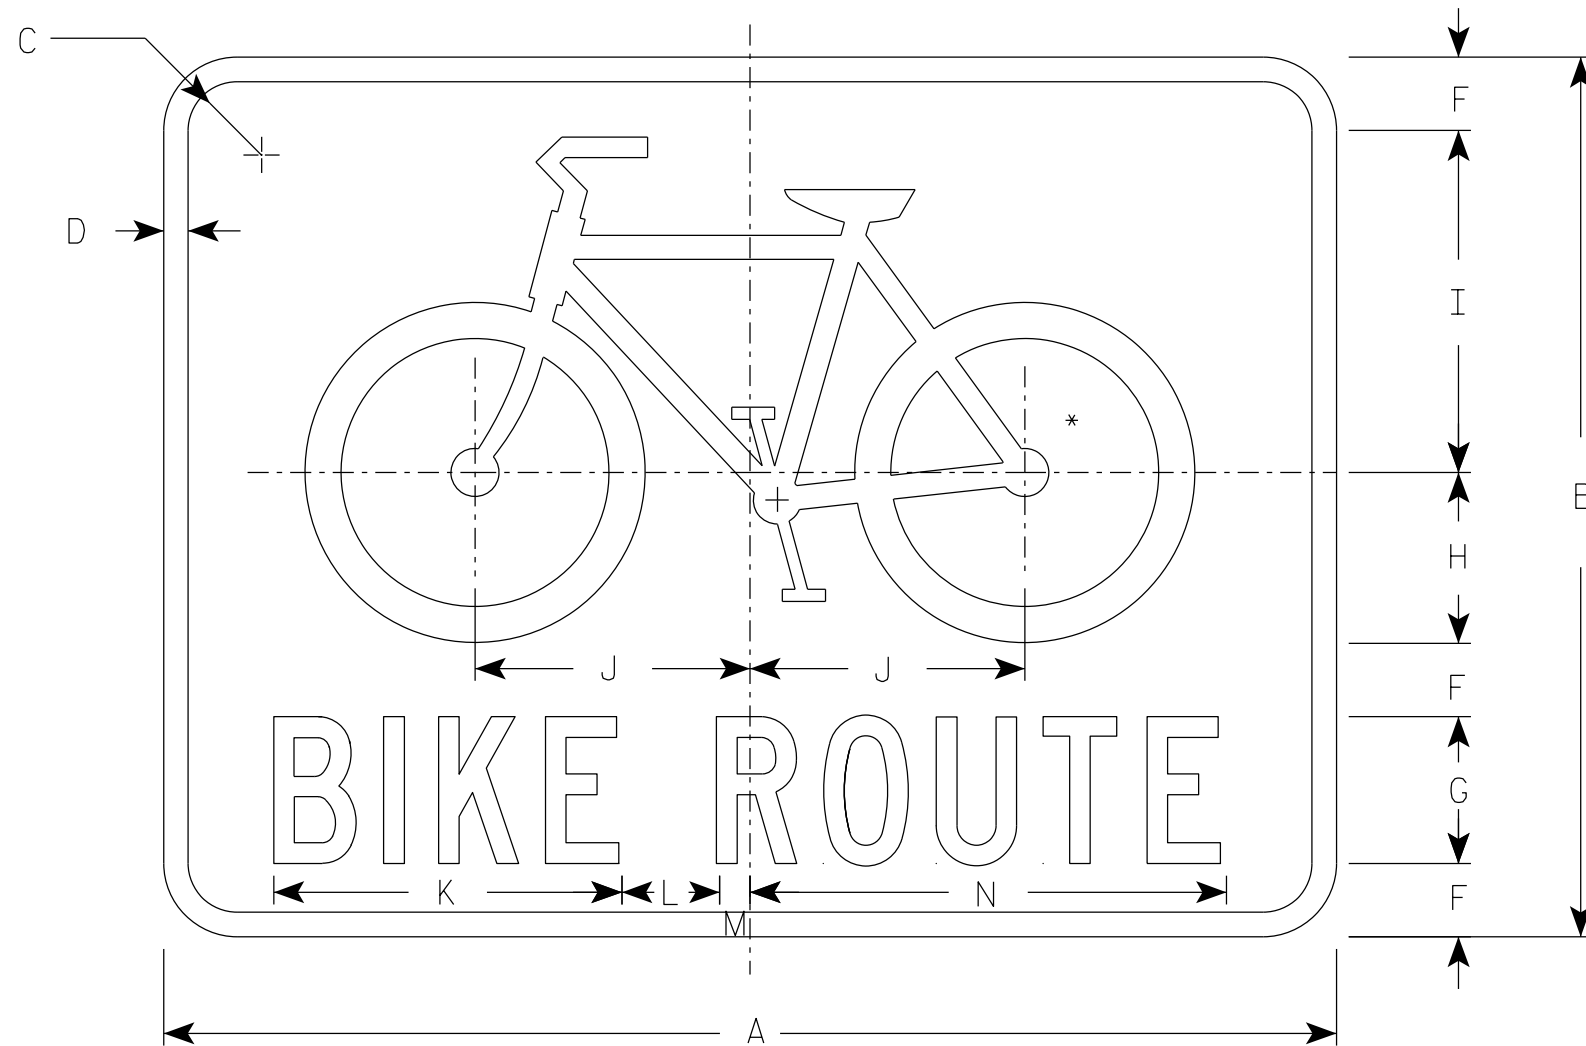

\* See W11-1 for symbol design

D11-1

SIZE	A	B	C	D	E	F	G	H	I	J	K	L	M	N	O	P	Q	R	S	T	U	V	W	X	Y	Z	Area sq. ft.
1																											
2S	24	18	1 1/2	1/2		1 1/2	3	3 1/2	7	5 5/8	7 1/8	2	5/8	9 3/4													3.0
2M	24	18	1 1/2	1/2		1 1/2	3	3 1/2	7	5 5/8	7 1/8	2	5/8	9 3/4													3.0
3	30	24	1 1/2	5/8		2	4	4 3/4	9 1/4	7 1/2	9 1/2	2 5/8	7/8	13													5.0
4																											
5																											

STANDARD SIGN  
D11-1

WISCONSIN DEPT OF TRANSPORTATION

APPROVED *Matthew R. Rauch*  
For State Traffic Engineer

DATE 1/25/2023 PLATE NO. D11-1.3

PROJECT NO:

SHEET NO:

E