


NOTES

1. Sign is Type II - Type H Reflective
2. Color: Background - Green
Message - White
3. Message Series - C
4. Substitute appropriate county or municipal name and second line message and optically center message
5. Only modified top two lines of text

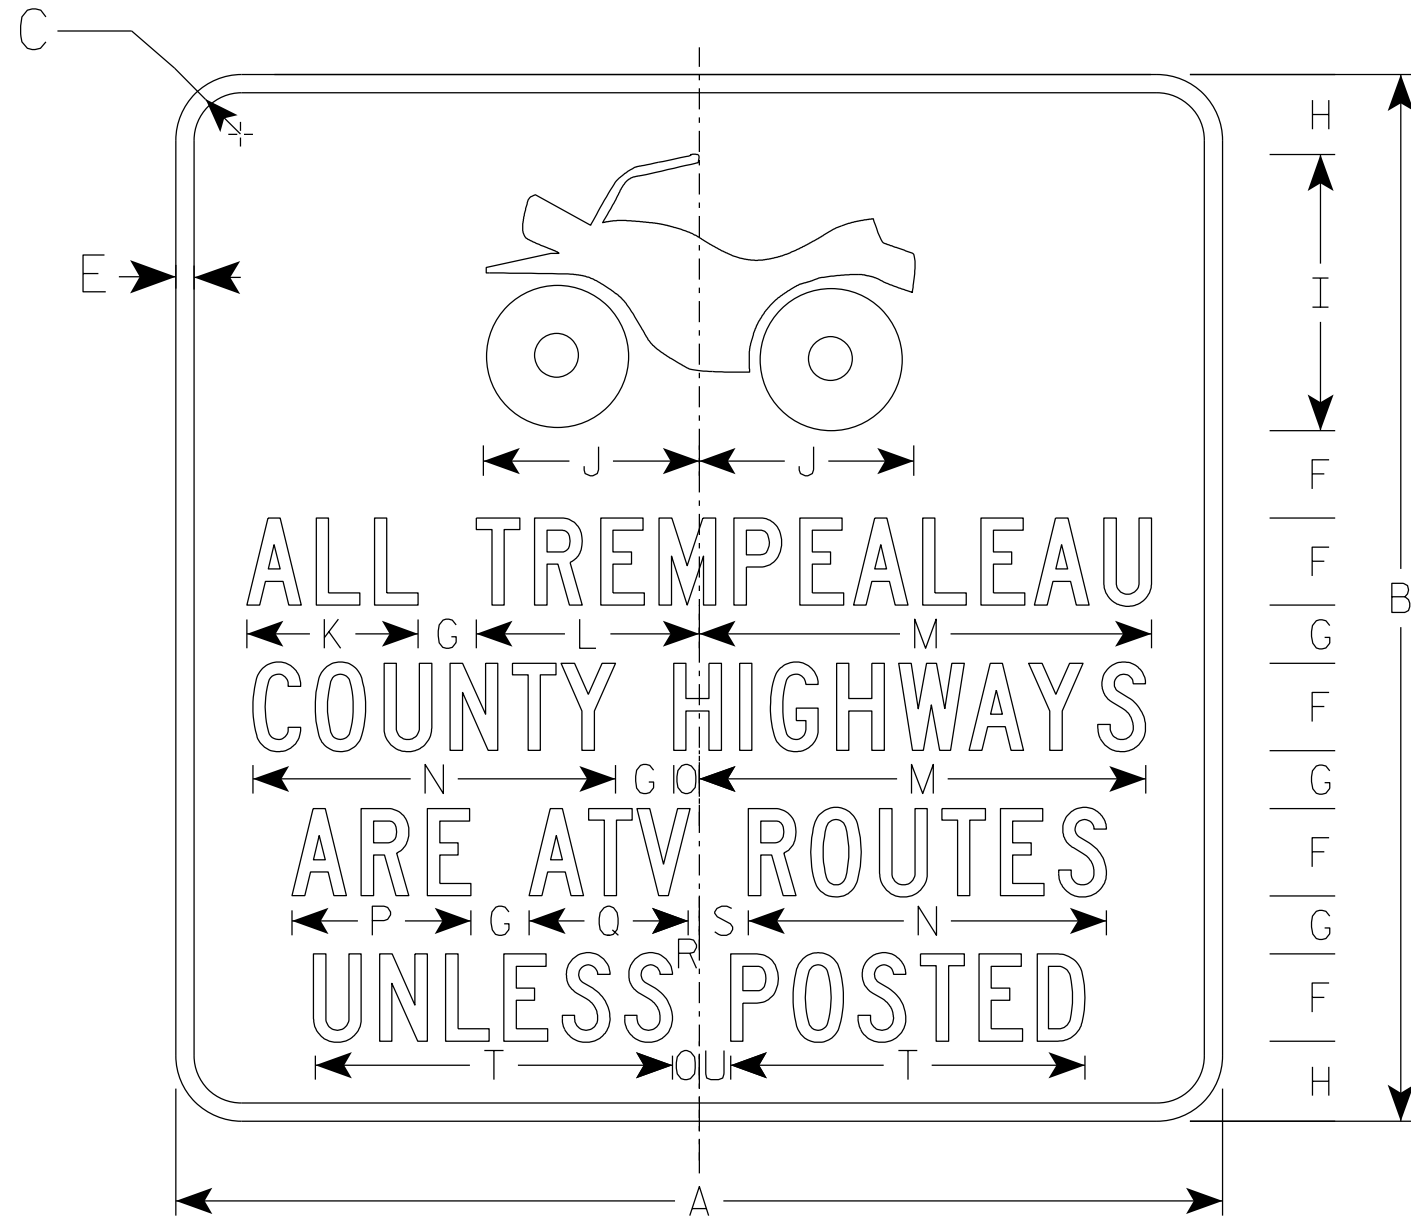

D11-10A

CITY STREETS
 ← V → | G | H | ← W →

VILLAGE STREETS
 ← X → | Y | ← Z →
 E

TOWNSHIP ROADS
 ← AA → | G | G | ← BB →

TOWN ROADS
 ← CC → | G | ← BB →

| SIZE | A | B | C | D | E | F | G | H | I | J | K | L | M | N | O | P | Q | R | S | T | U | V | W | X | Y | Z | AA | BB | CC | Area sq. ft. |
|------|----|----|-------|---|-----|---|---|-------|-------|-------|-------|-------|--------|--------|-----|-------|-------|-----|-------|--------|-------|-------|--------|--------|-------|--------|--------|--------|-------|--------------|
| 1 | | | | | | | | | | | | | | | | | | | | | | | | | | | | | | |
| 2S | 36 | 36 | 2 1/4 | | 5/8 | 3 | 2 | 2 3/4 | 9 1/2 | 7 3/8 | 5 7/8 | 7 5/8 | 15 1/2 | 12 1/2 | 7/8 | 6 1/8 | 5 1/2 | 1/4 | 1 3/4 | 12 1/4 | 1 1/8 | 6 5/8 | 11 1/4 | 13 1/4 | 1 3/8 | 13 7/8 | 14 1/2 | 10 1/2 | 8 5/8 | 9.0 |
| 2M | 36 | 36 | 2 1/4 | | 5/8 | 3 | 2 | 2 3/4 | 9 1/2 | 7 3/8 | 5 7/8 | 7 5/8 | 15 1/2 | 12 1/2 | 7/8 | 6 1/8 | 5 1/2 | 1/4 | 1 3/4 | 12 1/4 | 1 1/8 | 6 5/8 | 11 1/4 | 13 1/4 | 1 3/8 | 13 7/8 | 14 1/2 | 10 1/2 | 8 5/8 | 9.0 |
| 3 | | | | | | | | | | | | | | | | | | | | | | | | | | | | | | |
| 4 | | | | | | | | | | | | | | | | | | | | | | | | | | | | | | |
| 5 | | | | | | | | | | | | | | | | | | | | | | | | | | | | | | |

STANDARD SIGN
D11-10A

WISCONSIN DEPT OF TRANSPORTATION

APPROVED *Matthew R Rauch*
for State Traffic Engineer

DATE 1/25/2023 PLATE NO. D11-10A.3

PROJECT NO: _____ HWY: _____ COUNTY: _____ SHEET NO: **E**