



NOTES

1. Sign is Type I - Type SH Reflective
2. Color:  
Background - Blue  
Message - White
3. Message Series - E
4. For any other radio frequency, substitute appropriate numerals and adjust spacing to achieve proper balance.
5. The 94 highway shield shall be in accordance with M1-51 standard sign detail.

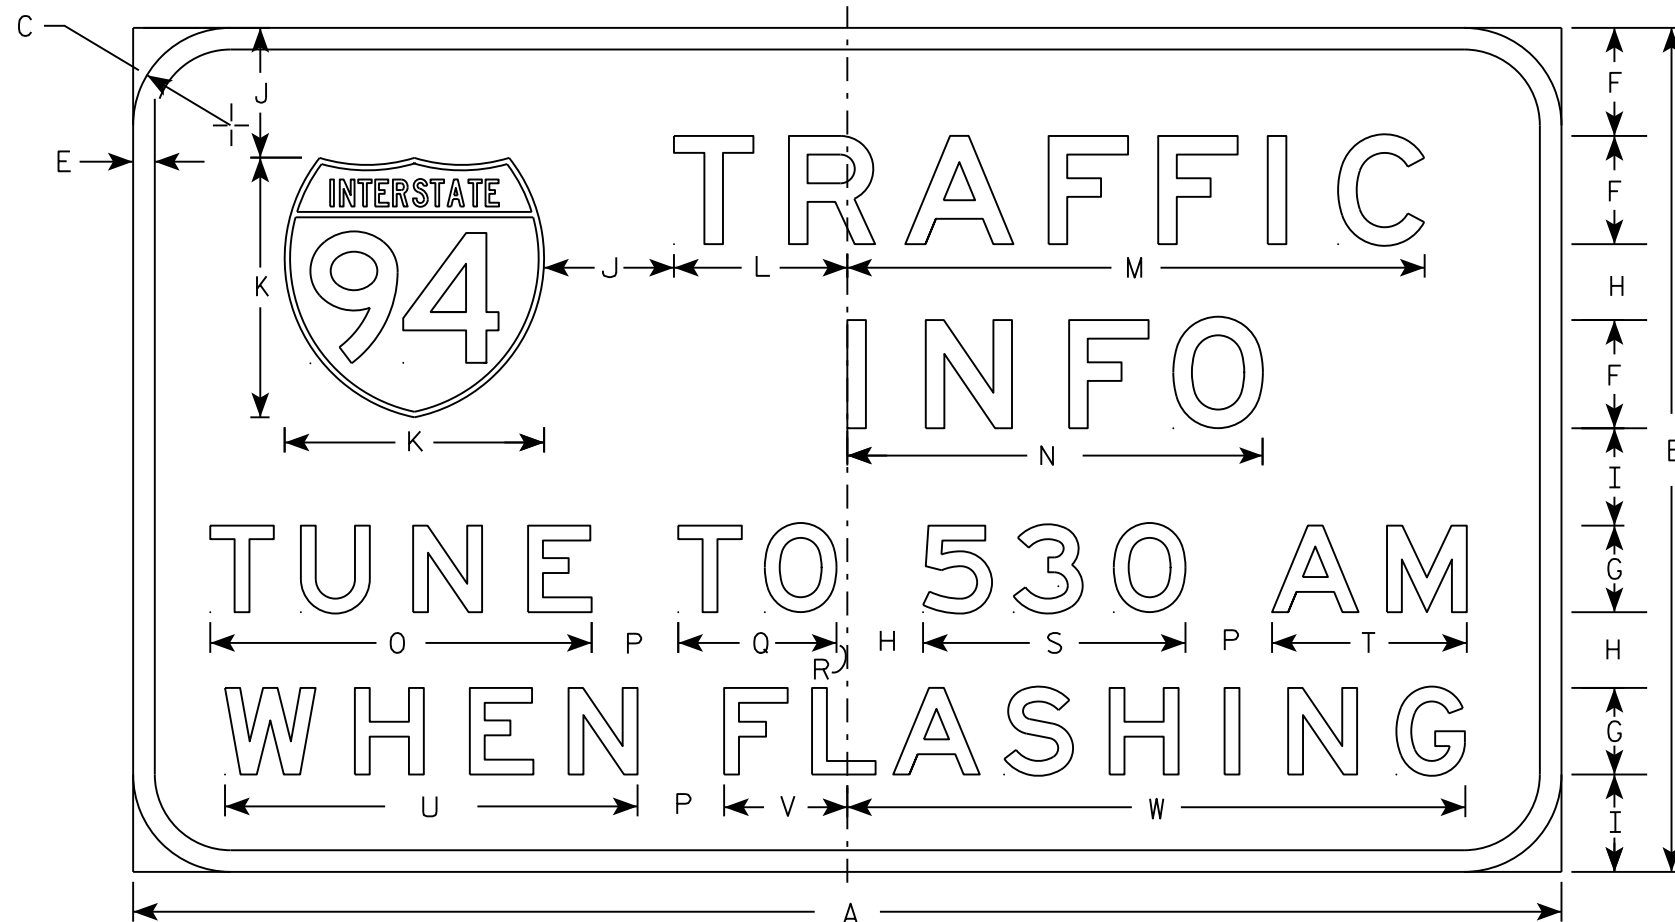

D12-3A

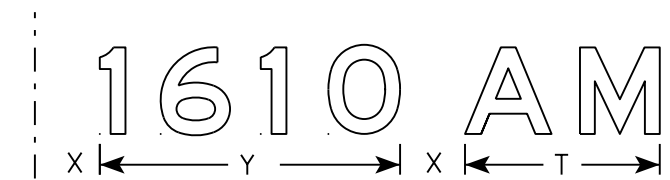

SIZE	A	B	C	D	E	F	G	H	I	J	K	L	M	N	O	P	Q	R	S	T	U	V	W	X	Y	Z	Area sq. ft.
1																											
2																											
3																											
4																											
5	132	78	9		2	10	8	7	9	12	24	16	53 3/8	38 3/8	35 1/4	8	14 5/8	1	24 1/4	18	38 1/8	11 3/8	57 1/8	6	27 3/4		71.5

STANDARD SIGN  
D12-3A

WISCONSIN DEPT OF TRANSPORTATION

APPROVED *Matthew R. Rauch*  
for State Traffic Engineer

DATE 3/15/18 PLATE NO. D12-3A.2

PROJECT NO: \_\_\_\_\_ SHEET NO: **E**