


NOTES

1. Sign is Type I - Type SH Reflective
2. Color:  
Background - Green  
Message - White
3. Message Series - E Modified

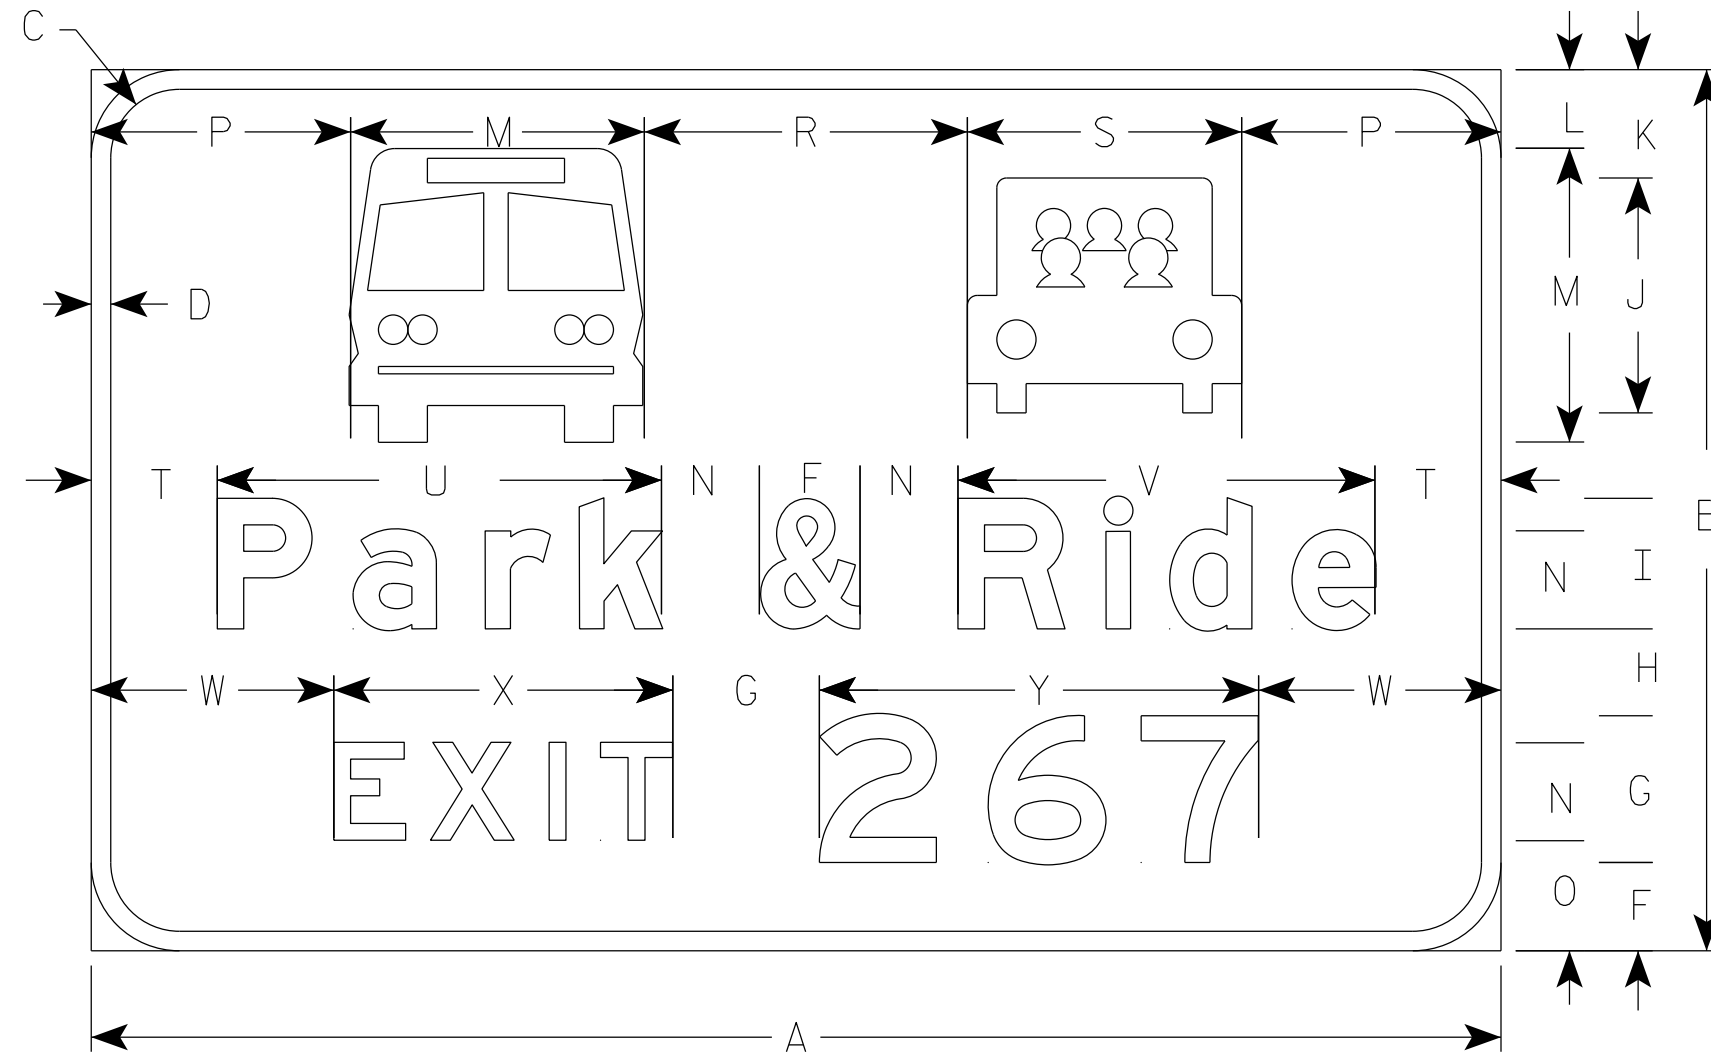

D4-3

SIZE	A	B	C	D	E	F	G	H	I	J	K	L	M	N	O	P	Q	R	S	T	U	V	W	X	Y	Z	Area sq. ft.
1																											
2																											
3																											
4	144	90	9	2		10 1/4	15	8 3/4	13 5/16	24	11	8	30	10	11 1/4	26 1/2		33	28	12 7/8	45 3/8	42 5/8	24 3/4	34 5/8	44 7/8		90.0
5	144	90	9	2		10 1/4	15	8 3/4	13 5/16	24	11	8	30	10	11 1/4	26 1/2		33	28	12 7/8	45 3/8	42 5/8	24 3/4	34 5/8	44 7/8		90.0

STANDARD SIGN  
D4-3

WISCONSIN DEPT OF TRANSPORTATION

APPROVED *Matthew R. Rauch*  
For State Traffic Engineer

DATE 8/23/17 PLATE NO. D4-3.4

7

7