


NOTES

1. Sign is Type I - Type SH Reflective
2. Color:
Background - Green
Message - White
3. Message Series - Series E Modified.

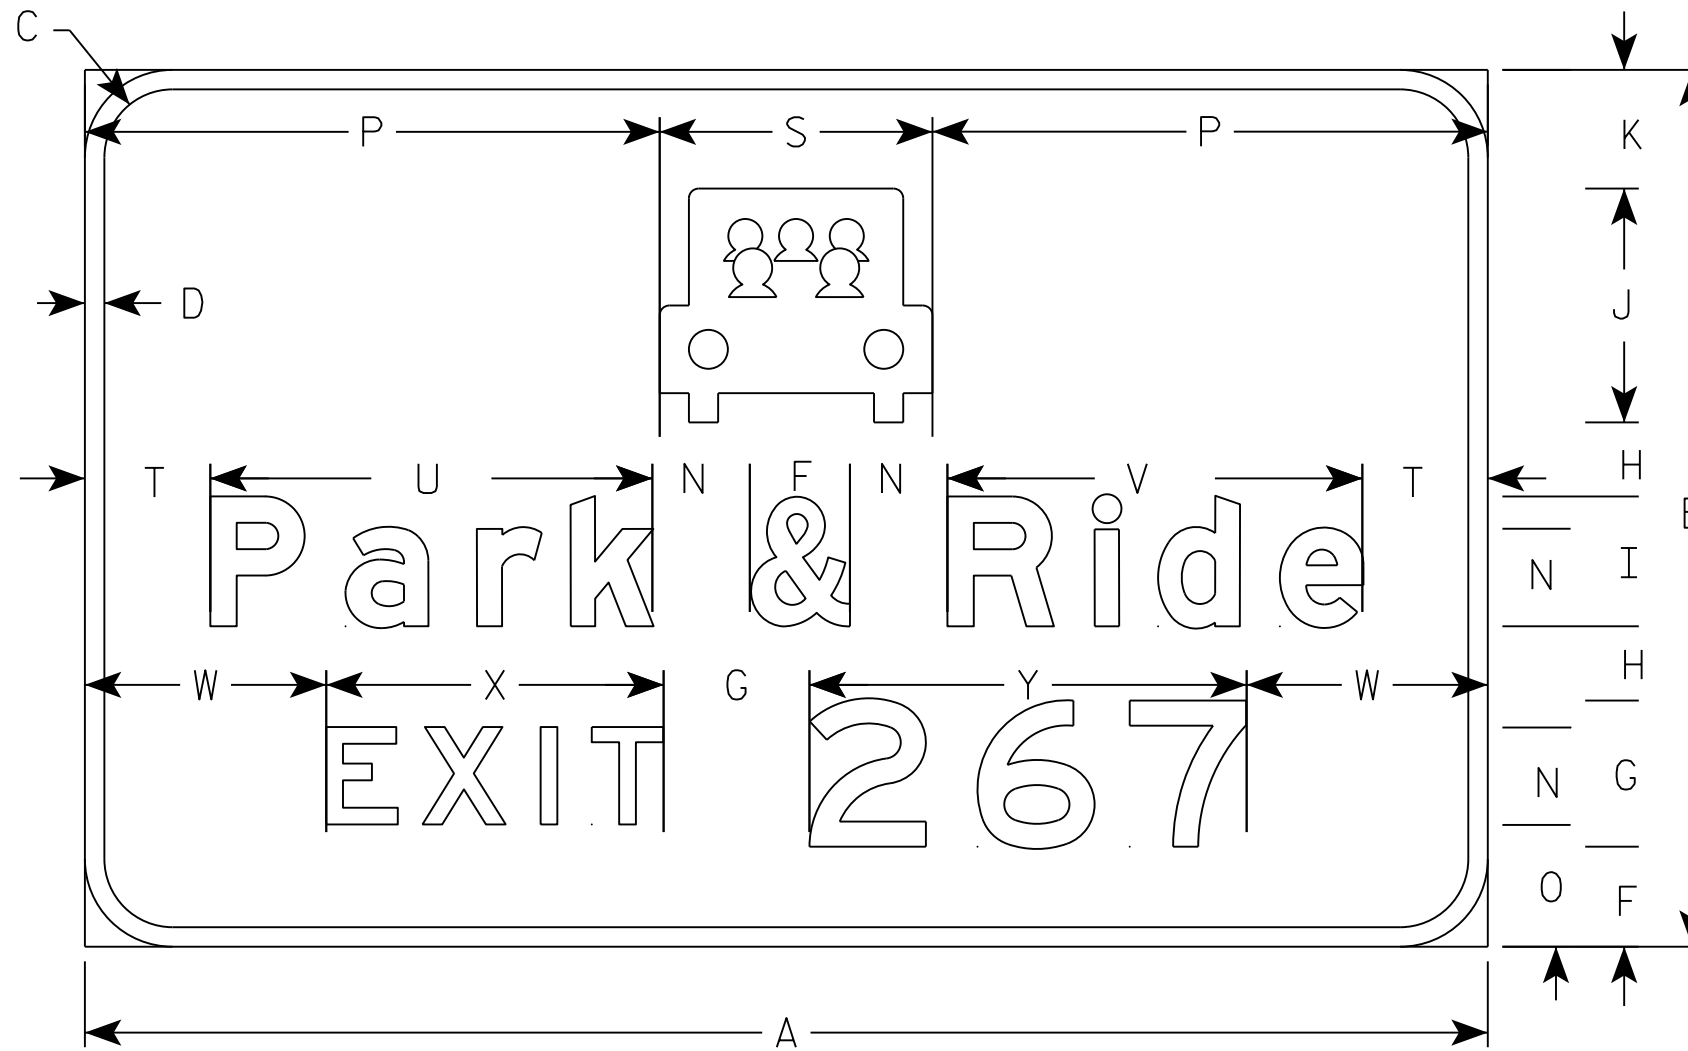

D4-4

SIZE	A	B	C	D	E	F	G	H	I	J	K	L	M	N	O	P	Q	R	S	T	U	V	W	X	Y	Z	Area sq. ft.
1																											
2																											
3																											
4	144	90	9	2		10 1/4	15	7 5/8	13 7/8	24	12 1/4			10	12 1/2	58			28	12 7/8	45 3/8	42 5/8	24 3/4	34 5/8	44 7/8		90.0
5	144	90	9	2		10 1/4	15	7 5/8	13 7/8	24	12 1/4			10	12 1/2	58			28	12 7/8	45 3/8	42 5/8	24 3/4	34 5/8	44 7/8		90.0

STANDARD SIGN
D4-4

WISCONSIN DEPT OF TRANSPORTATION

APPROVED *Matthew R. Raub*
for State Traffic Engineer

DATE 3/14/17 PLATE NO. D4-4.3