


NOTES

1. Sign is Type II - Type H Reflective
2. Color:
Background - BLUE
Message - WHITE
3. Message Series - C

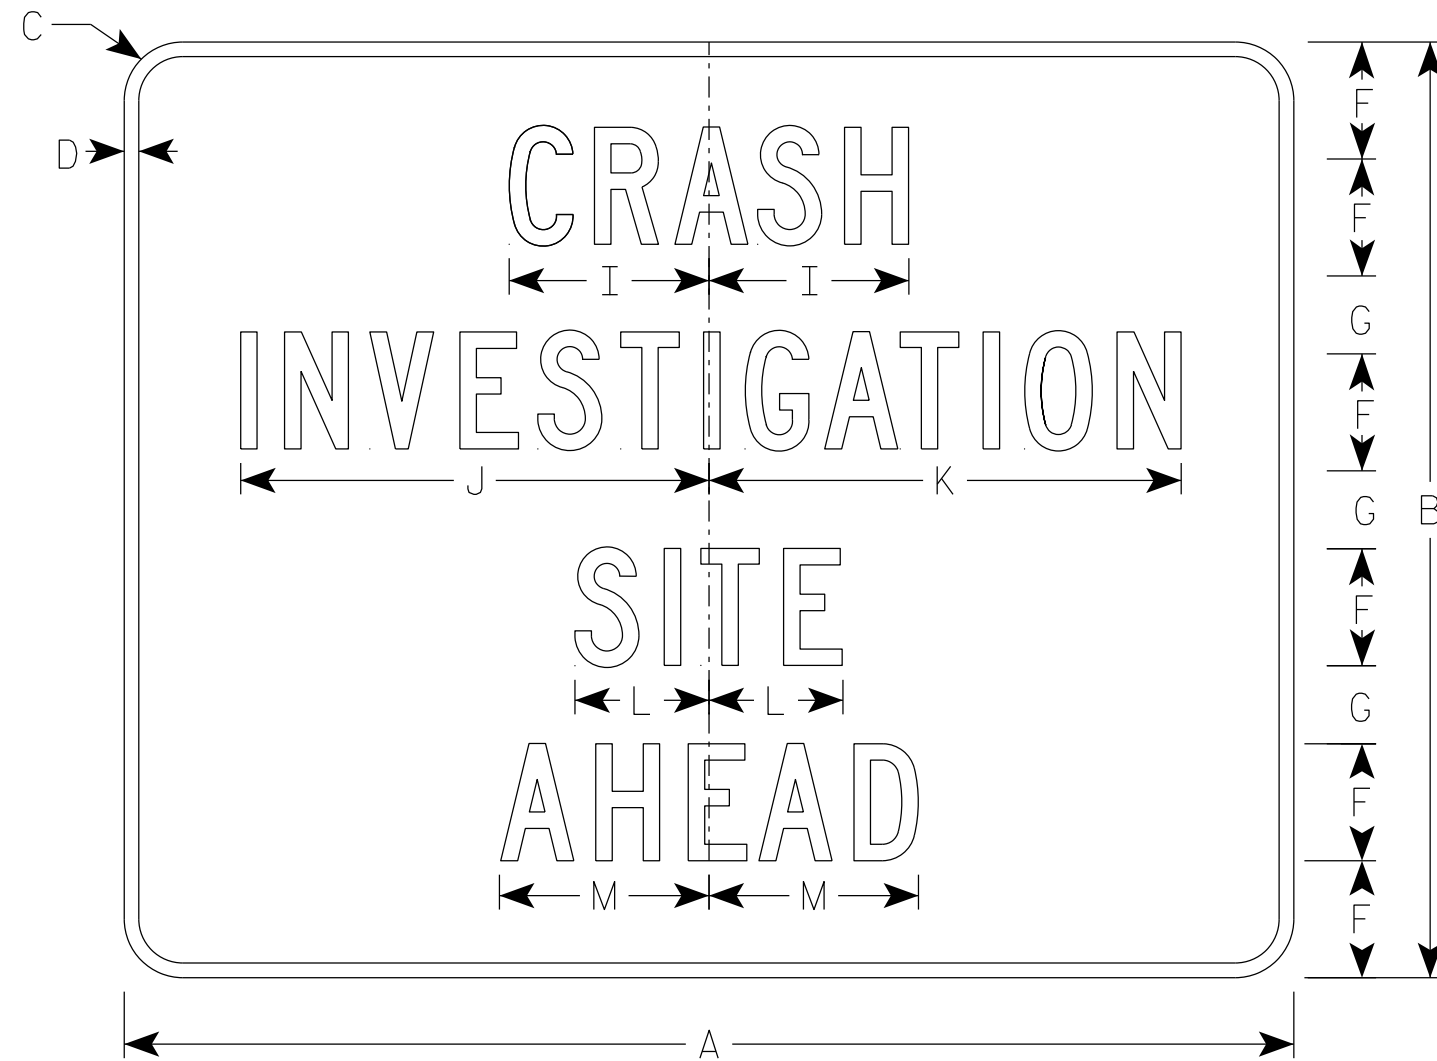

D4-54A

SIZE	A	B	C	D	E	F	G	H	I	J	K	L	M	N	O	P	Q	R	S	T	U	V	W	X	Y	Z	Area sq. ft.
1																											
2S	60	48	3	3/4		6	4		10 1/4	24	24 1/4	6 7/8	10 3/4														20.0
2M	60	48	3	3/4		6	4		10 1/4	24	24 1/4	6 7/8	10 3/4														20.0
3																											
4																											
5																											

STANDARD SIGN
D4-54A

WISCONSIN DEPT OF TRANSPORTATION

APPROVED *Matthew R. Rauch*
for State Traffic Engineer

DATE 3/26/2024 PLATE NO. D4-54A.3

PROJECT NO: _____ HWY: _____ COUNTY: _____ SHEET NO: _____ **E**