


NOTES

1. Sign is Type II - Type H Reflective
2. Color:
Background - Green
Message - White
3. Message Series - D

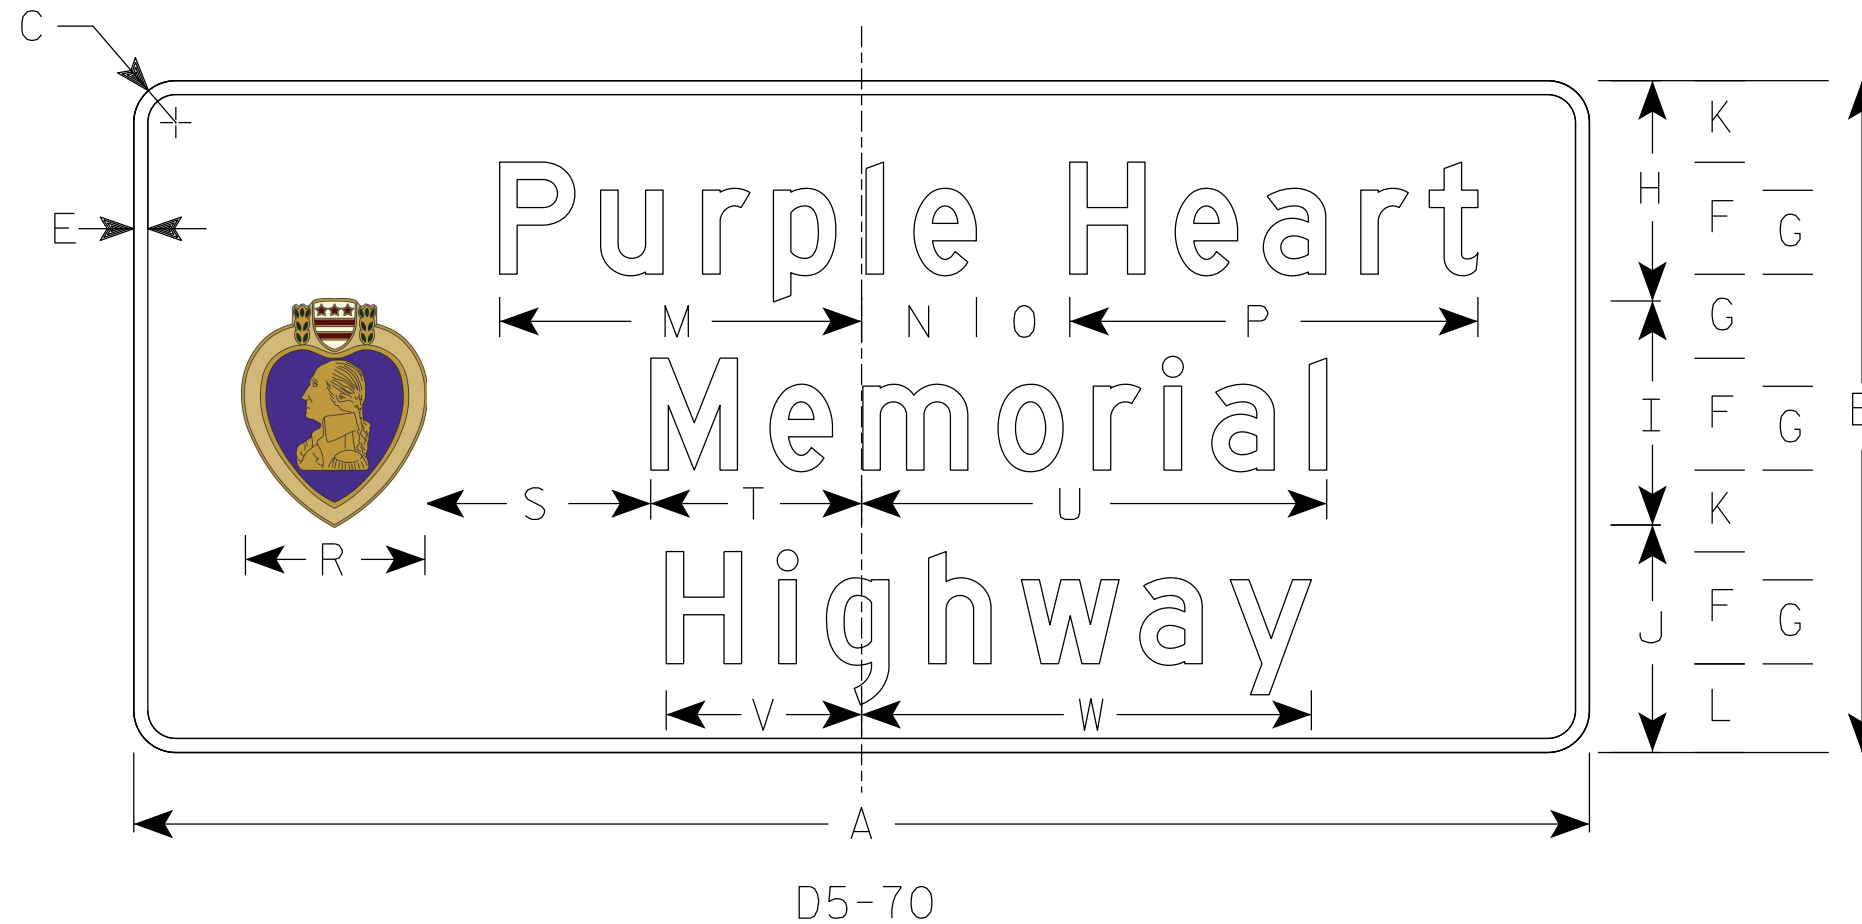

SIZE	A	B	C	D	E	F	G	H	I	J	K	L	M	N	O	P	Q	R	S	T	U	V	W	X	Y	Z	Area sq. ft.
1																											
2S	78	36	3		3/4	6	4 1/2	11 7/8	12	12 1/8	4 3/8	4 3/4	19 3/8	6 1/8	5	21 7/8		9 5/8	12 1/8	11 1/4	24 7/8	10 1/2	24 1/8				19.5
2M	78	36	3		3/4	6	4 1/2	11 7/8	12	12 1/8	4 3/8	4 3/4	19 3/8	6 1/8	5	21 7/8		9 5/8	12 1/8	11 1/4	24 7/8	10 1/2	24 1/8				19.5
3																											
4																											
5																											

STANDARD SIGN
D5-70

WISCONSIN DEPT OF TRANSPORTATION

APPROVED *Matthew R. Raub*
for State Traffic Engineer

DATE 3/27/2024 PLATE NO. D5-70.2

PROJECT NO: _____ HWY: _____ COUNTY: _____ SHEET NO: _____ **E**