


NOTES

1. Sign is Type II - Type H Reflective
2. Color:
 - Background - White
 - Message - Black
3. Message Series - C

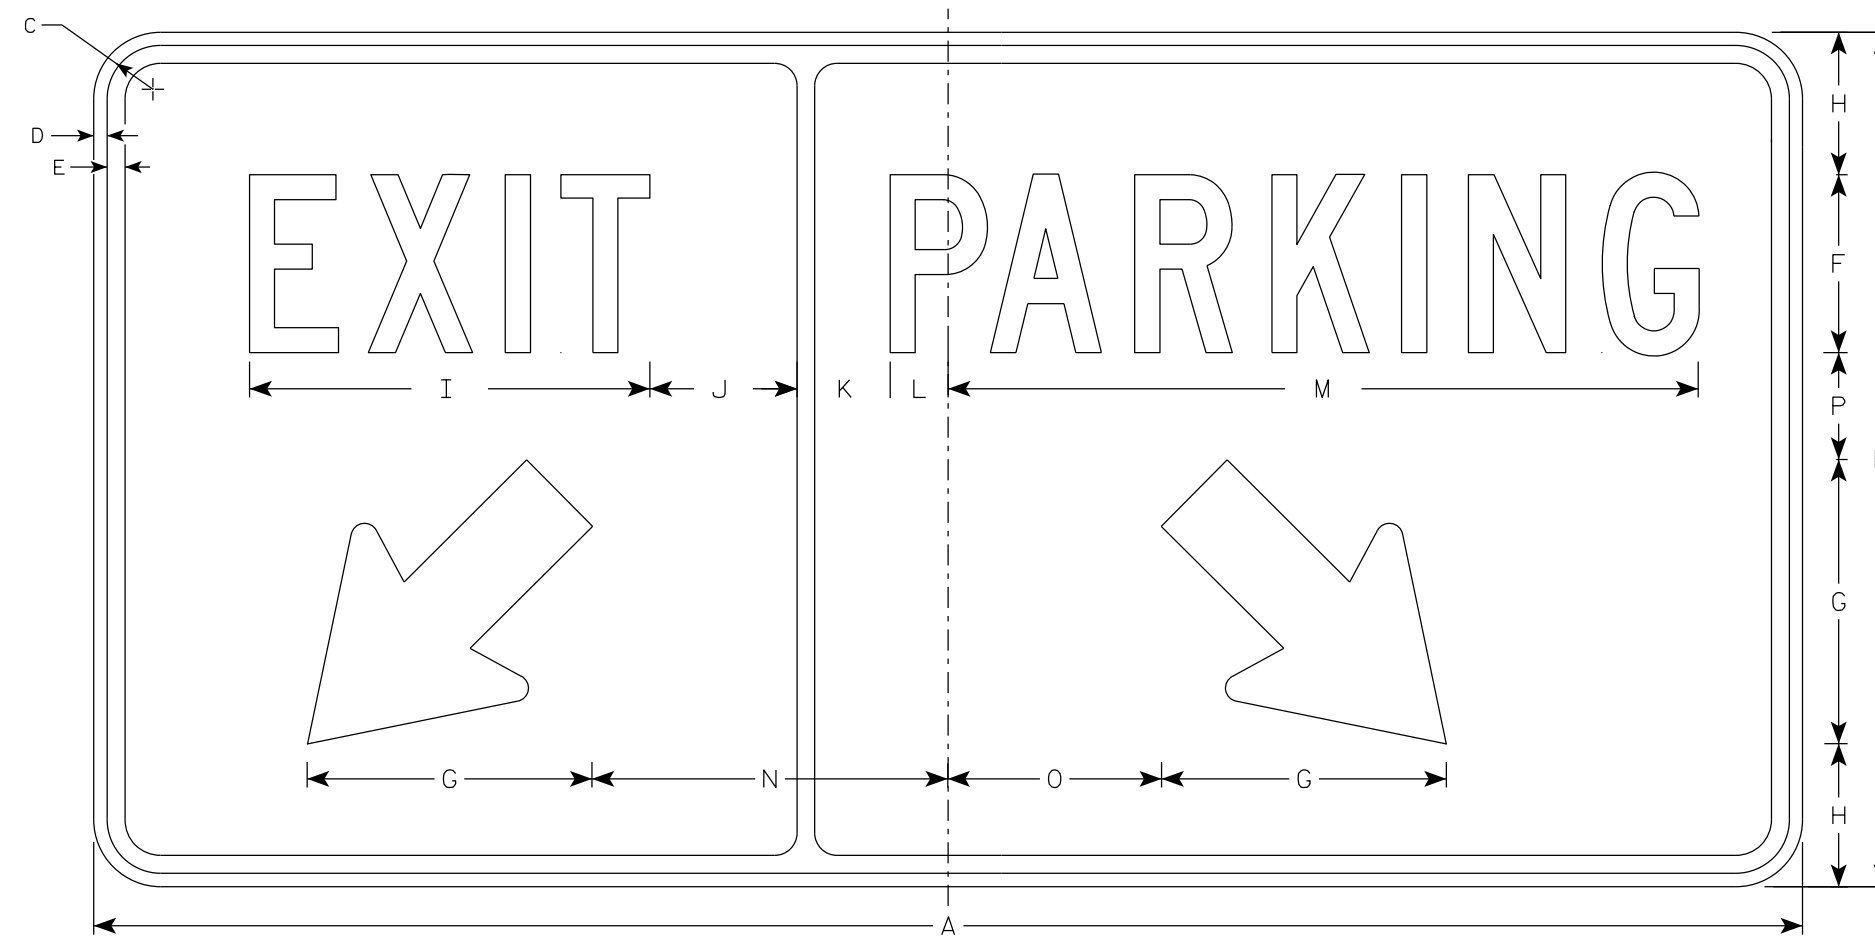

D52-58

7

7

SIZE	A	B	C	D	E	F	G	H	I	J	K	L	M	N	O	P	Q	R	S	T	U	V	W	X	Y	Z	Area sq. ft.
1																											
2S	48	24	1 7/8	3/8	1/2	5	8	4	11 1/4	4 1/8	2 5/8	1 5/8	21 1/8	10	6	3											8.0
2M	48	24	1 7/8	3/8	1/2	5	8	4	11 1/4	4 1/8	2 5/8	1 5/8	21 1/8	10	6	3											8.0
3																											
4																											
5																											

STANDARD SIGN
D52-58

WISCONSIN DEPT OF TRANSPORTATION

APPROVED *Matthew R. Rauch*
for State Traffic Engineer

DATE 1/25/2023 PLATE NO. D52-58.3