


NOTES

1. Sign is Type II - Type H Reflective
2. Color:
 - Background - White
 - Message - Black Except as noted
 - Border of Leaves and Flowers is Black
3. Message Series - Special
4. Contact WisDOT with any questions.

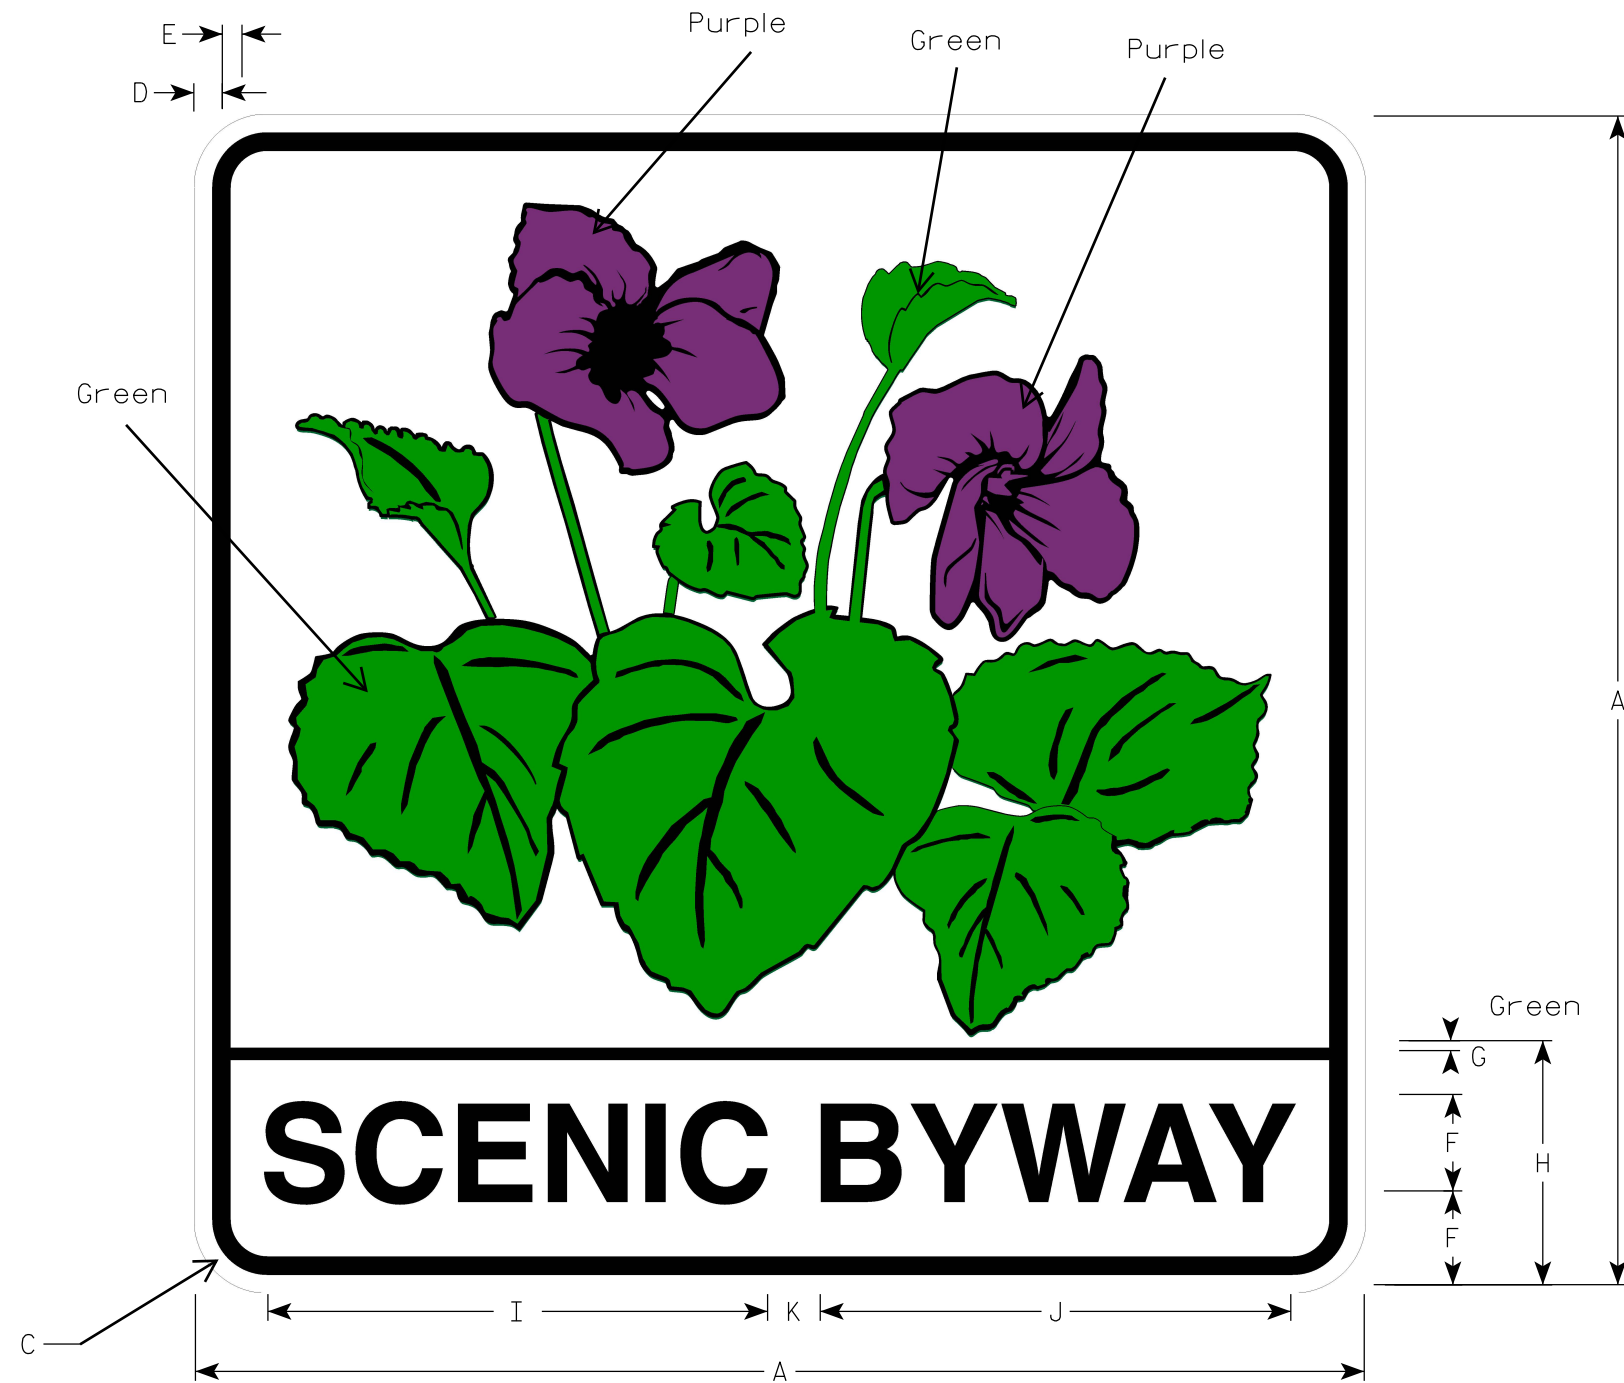

SIZE	A	B	C	D	E	F	G	H	I	J	K	L	M	N	O	P	Q	R	S	T	U	V	W	X	Y	Z	Area sq. ft.
1																											
2S	24		1 1/2	5/8	3/8	2	1/4	5	10 1/4	9 5/8	1 1/8																4.0
2M	24		1 1/2	5/8	3/8	2	1/4	5	10 1/4	9 5/8	1 1/8																4.0
3	36		2 1/4	7/8	5/8	3	1/4	7 1/2	15 3/8	14 1/2	1 5/8																9.0
4	36		2 1/4	7/8	5/8	3	1/4	7 1/2	15 3/8	14 1/2	1 5/8																9.0
5																											

STANDARD SIGN
D6-4S

WISCONSIN DEPT OF TRANSPORTATION

APPROVED *Matthew R. Rauch*
for State Traffic Engineer

DATE 1/25/2023 PLATE NO. D6-4S.2

PROJECT NO: _____ HWY: _____ COUNTY: _____ SHEET NO: **E**