



NOTES

1. Sign is Type II - Type H Reflective
2. Color:  
Background - Blue  
Message - White
3. Message Series - Line 1 is series D  
Line 2 is series C
4. D7-59L is same as D7-59R except the arrow is reversed.

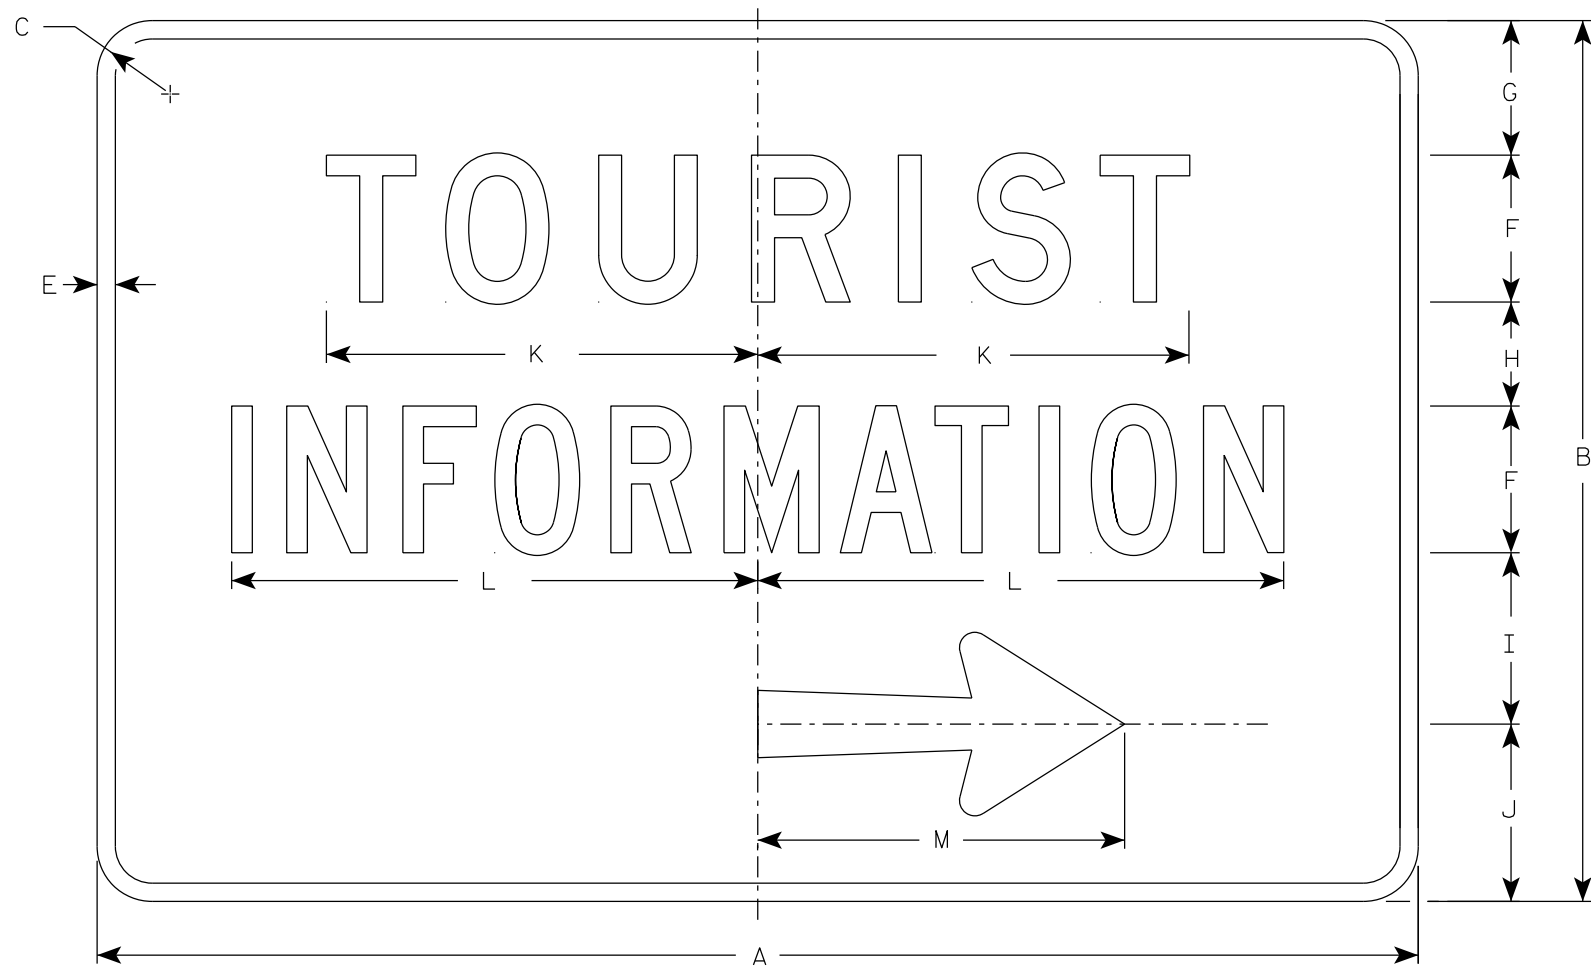

D7-59R

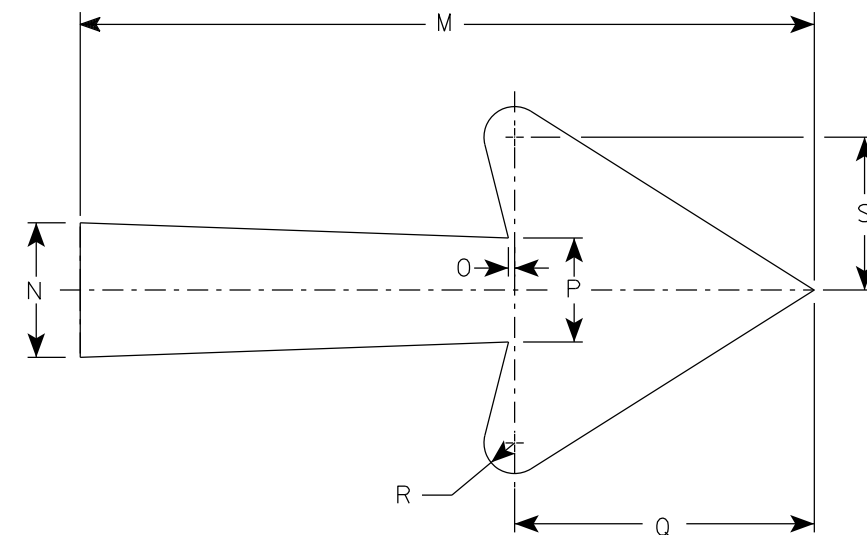

Arrow Detail

SIZE	A	B	C	D	E	F	G	H	I	J	K	L	M	N	O	P	Q	R	S	T	U	V	W	X	Y	Z	Area sq. ft.
1																											
2S	54	36	1 7/8		3/4	6	4 5/8	4 1/2	7 1/8	7 3/4	17 5/8	21 1/2	15	2 3/4	1/8	2 1/8	6 1/8	5/8	3 1/8								13.5
2M	54	36	1 7/8		3/4	6	4 5/8	4 1/2	7 1/8	7 3/4	17 5/8	21 1/2	15	2 3/4	1/8	2 1/8	6 1/8	5/8	3 1/8								13.5
3	72	48	3		1	8	6	6	10	10	23 1/4	27 7/8	21	4 1/4	1/4	2 3/4	7 7/8	3/4	4								24.0
4																											
5																											

STANDARD SIGN  
D7-59

WISCONSIN DEPT OF TRANSPORTATION

APPROVED *Matthew R. Rauch*  
for State Traffic Engineer

DATE 3/27/2024 PLATE NO. D7-59.8

7

7