


**NOTES**

1. Sign is Type II - Type H Reflective - reference WIS DOT Standard Specification for HIGHWAY and STRUCTURE CONSTRUCTION latest edition.
2. Color:  
Background - Brown  
Message - White - Type H Reflective
3. Message Series - D
4. Corners may be square or rounded when base material is plywood but borders shall be rounded as shown. When base material is metal, the corners and borders shall be rounded.
5. Substitute appropriate name and optically adjust spacing to achieve proper balance. When necessary to accommodate name, lengthen board by 6" (150 mm) increments. Minimum sign width is 60" (1500 mm).
6. Use 21" arrow (dimension P) for sign length of 60" (1500 mm) to 72" (1800 mm). Use 27" (dimension X) for all signs 78" (1950 mm) and longer.
7. D7-68L is same as D7-68R except that the arrow is reversed.

D7-68R

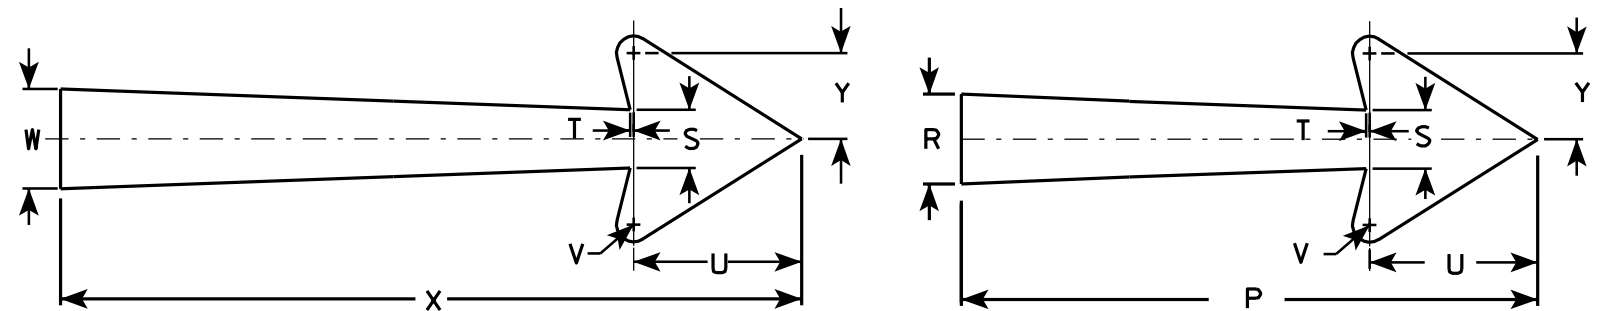

Arrow Details

Metric equivalent for this sign is:

SIZE	
1	
2	Varies mm X 900 mm
3	
4	
5	

SIZE	A	B	C	D	E	F	G	H	I	J	K	L	M	N	O	P	Q	R	S	T	U	V	W	X	Y	Z	Area sq. ft.	Area sq. m.
1																												
2	Varies	36	2 1/4		3/4	4 1/2	6	5 1/2	4 1/4	7	7 1/4	24 7/8	3	5	16 7/8	21		3 1/4	2 1/8	1/8	6 1/8	5/8	3 5/8	27	3 1/8		Varies	Varies
3																												
4																												
5																												

STANDARD SIGN  
D7-68R & L

WISCONSIN DEPT OF TRANSPORTATION

APPROVED *Matthew R. Rauch*  
For State Traffic Engineer

DATE 11/04/05 PLATE NO. D7-68R.7

PROJECT NO:

SHEET NO:

E