


NOTES

1. Sign is Type II - Type H Reflective
2. Color:
Background - BROWN
Message - WHITE
3. Message Series - D or C if sign over 108"

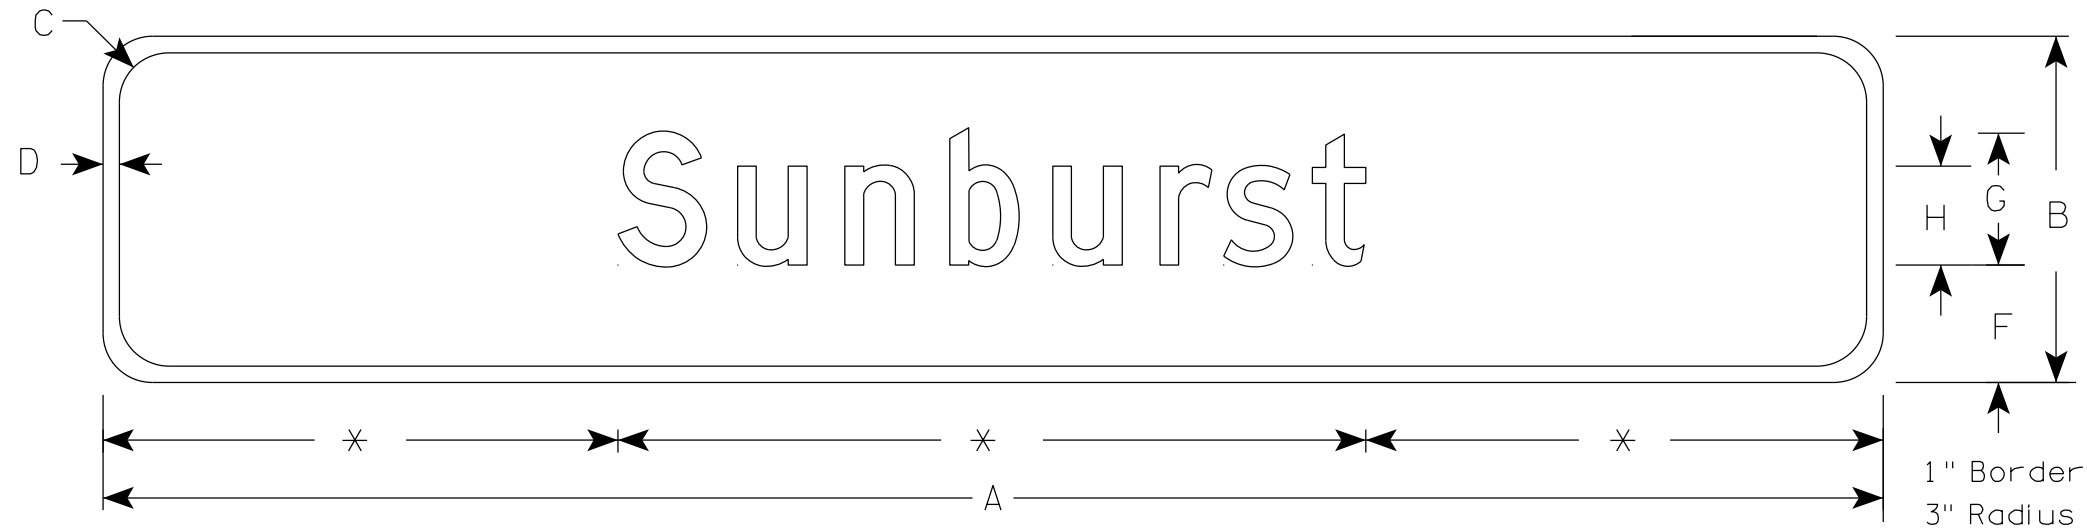

D7-81A

* VARIES

SIZE	A	B	C	D	E	F	G	H	I	J	K	L	M	N	O	P	Q	R	S	T	U	V	W	X	Y	Z	Area sq. ft.
1																											
2	108	21	3	1		7	8	6																			15.75
3																											
4																											
5																											

STANDARD SIGN
D7-81A

WISCONSIN DEPT OF TRANSPORTATION

APPROVED *Matthew R. Rauch*
for State Traffic Engineer

DATE 3/20/19 PLATE NO. D7-81A.2