


NOTES

1. Sign is Type I - Type SH Reflective
2. Color:
Background - Blue
Message - White
3. Message Series - E
4. Substitute appropriate mileage

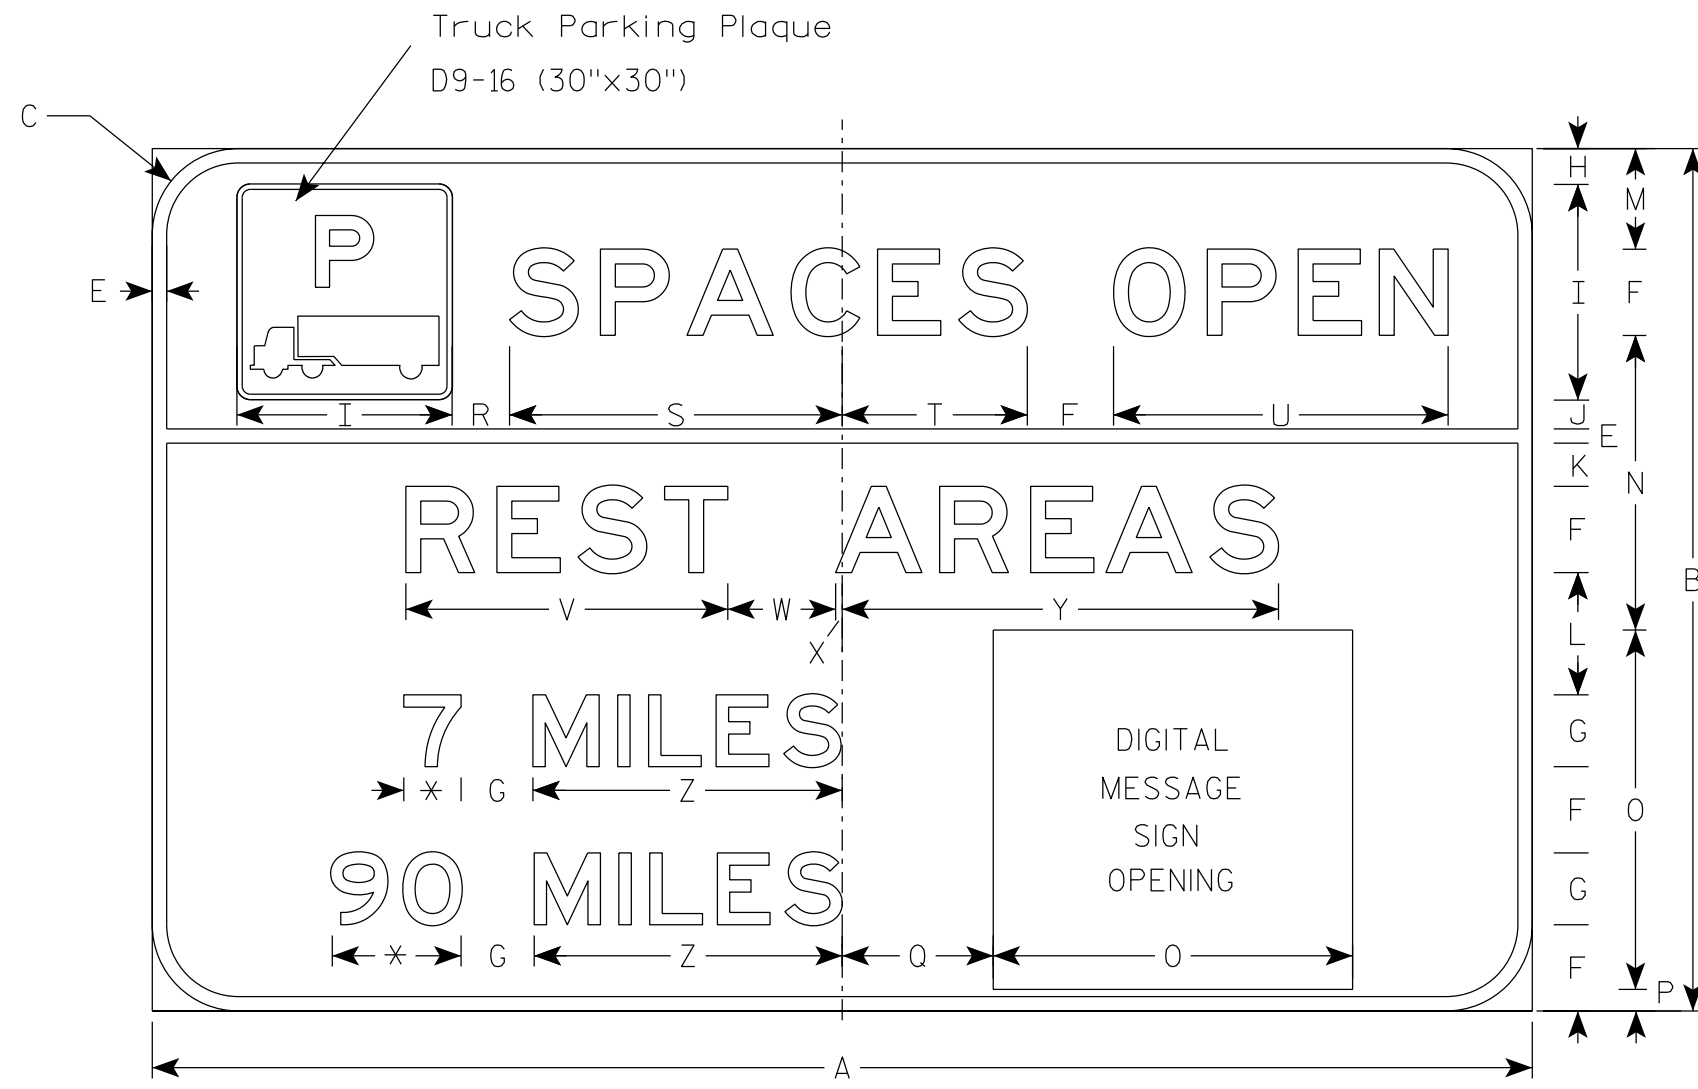

D9-16D

* See Note 4

SIZE	A	B	C	D	E	F	G	H	I	J	K	L	M	N	O	P	Q	R	S	T	U	V	W	X	Y	Z	Area sq. ft.
1																											
2S																											
2M																											
3																											
4	192	120	12		2	12	10	5	30	4	6	17	14	41	50	3	21	8	46 1/4	25 3/4	46 1/2	44 3/4	15	7/8	60 3/4	43	160.0
5	192	120	12		2	12	10	5	30	4	6	17	14	41	50	3	21	8	46 1/4	25 3/4	46 1/2	44 3/4	15	7/8	60 3/4	43	160.0

STANDARD SIGN
D9-16D

WISCONSIN DEPT OF TRANSPORTATION

APPROVED *Matthew R. Rauch*
for State Traffic Engineer

DATE 3/31/21 PLATE NO. D9-16D.1