


NOTES

1. Sign is Type II - Type H Reflective
2. Color:
  - Background - Blue
  - Message - White

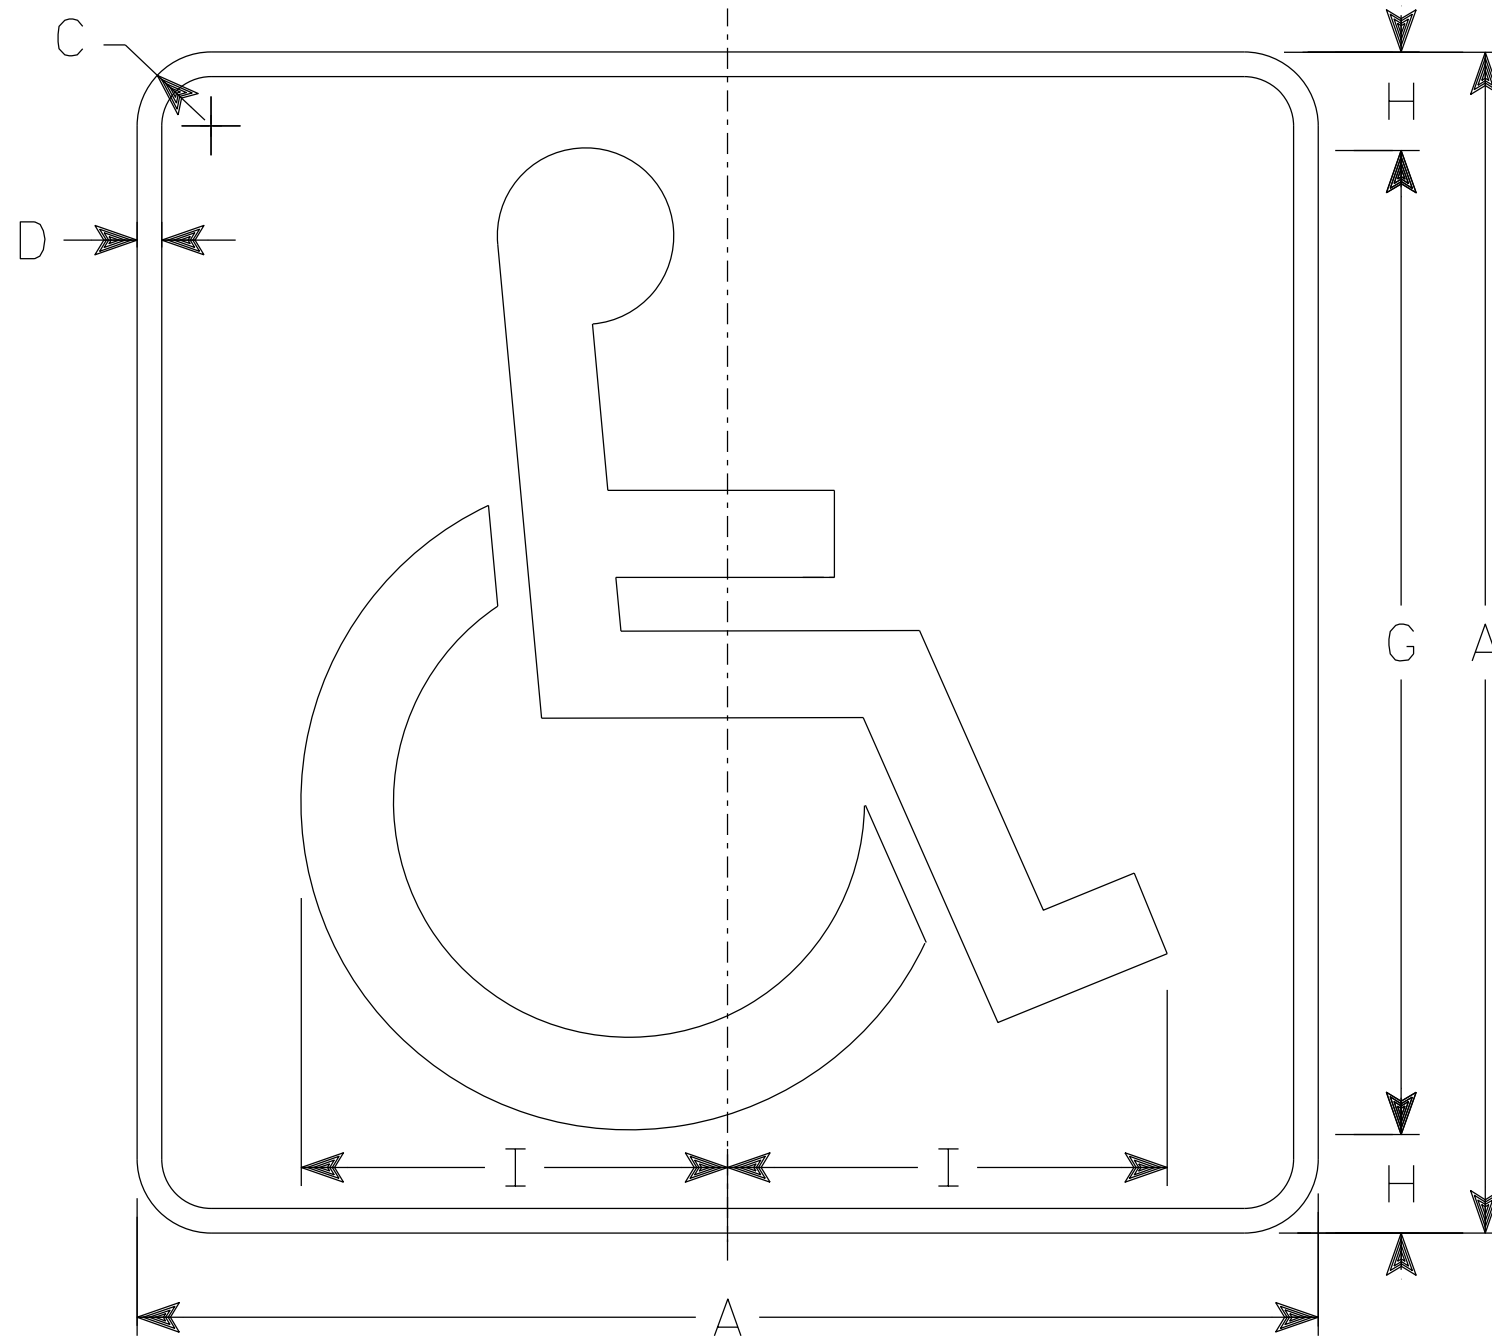

D9-6

SIZE	A	B	C	D	E	F	G	H	I	J	K	L	M	N	O	P	Q	R	S	T	U	V	W	X	Y	Z	Area sq. ft.
1	18		1 1/2	1/2			15	1 1/2	6 5/8																		2.25
2S	24		1 1/2	1/2			20	2	8 3/4																		4.0
2M	24		1 1/2	1/2			20	2	8 3/4																		4.0
3	30		1 7/8	3/4			25	2 1/2	11																		6.25
4																											
5																											

STANDARD SIGN  
D9-6

WISCONSIN DEPT OF TRANSPORTATION

APPROVED *Matthew R. Rauch*  
for State Traffic Engineer

DATE 1/25/2023 PLATE NO. D9-6.5

PROJECT NO:

SHEET NO:

E