


NOTES

1. Sign is Type I - Type SH Reflective
2. Color:
Background - Blue
Message - White
3. Message Series - E

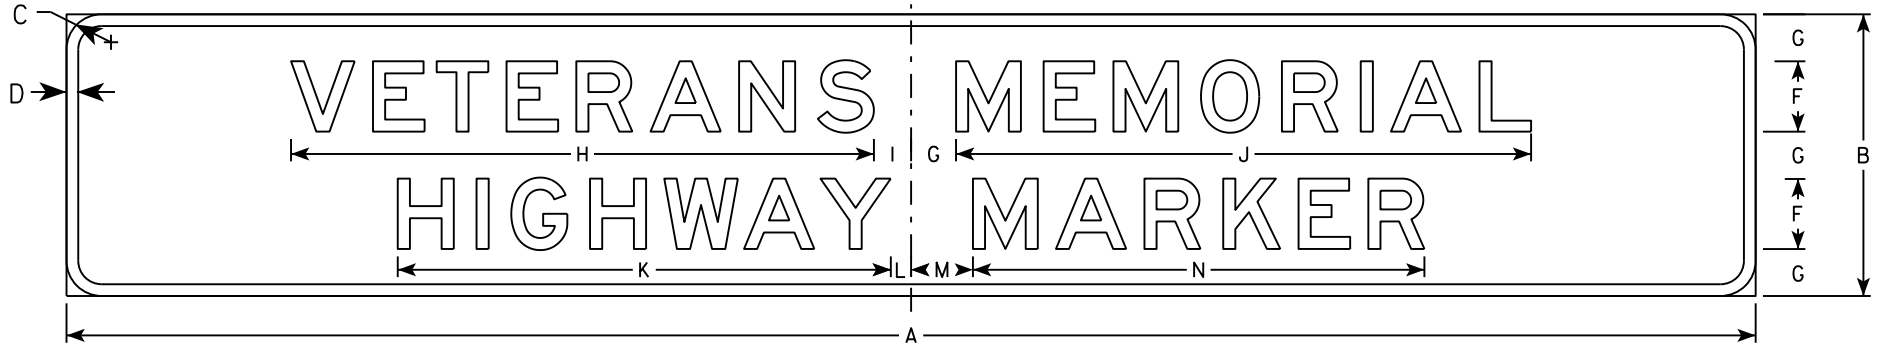

7

7

SIZE	A	B	C	D	E	F	G	H	I	J	K	L	M	N	O	P	Q	R	S	T	U	V	W	X	Y	Z	Area sq. ft.
1																											
2																											
3																											
4																											
5	144	24	3	1		6	4	49 3/4	3 1/8	49	42	1 3/4	5 1/4	38 1/2													24.0

STANDARD SIGN
E10-56

WISCONSIN DEPT OF TRANSPORTATION

APPROVED *Matthew R. Rauch*
for State Traffic Engineer

DATE 11/5/15 PLATE NO. E10-56-1

PROJECT NO: _____ HWY: _____ COUNTY: _____ SHEET NO: _____ E