


NOTES

1. Sign is Type I - Type SH Reflective
2. Color:
Background - Blue
Message - White
3. Message Series - E

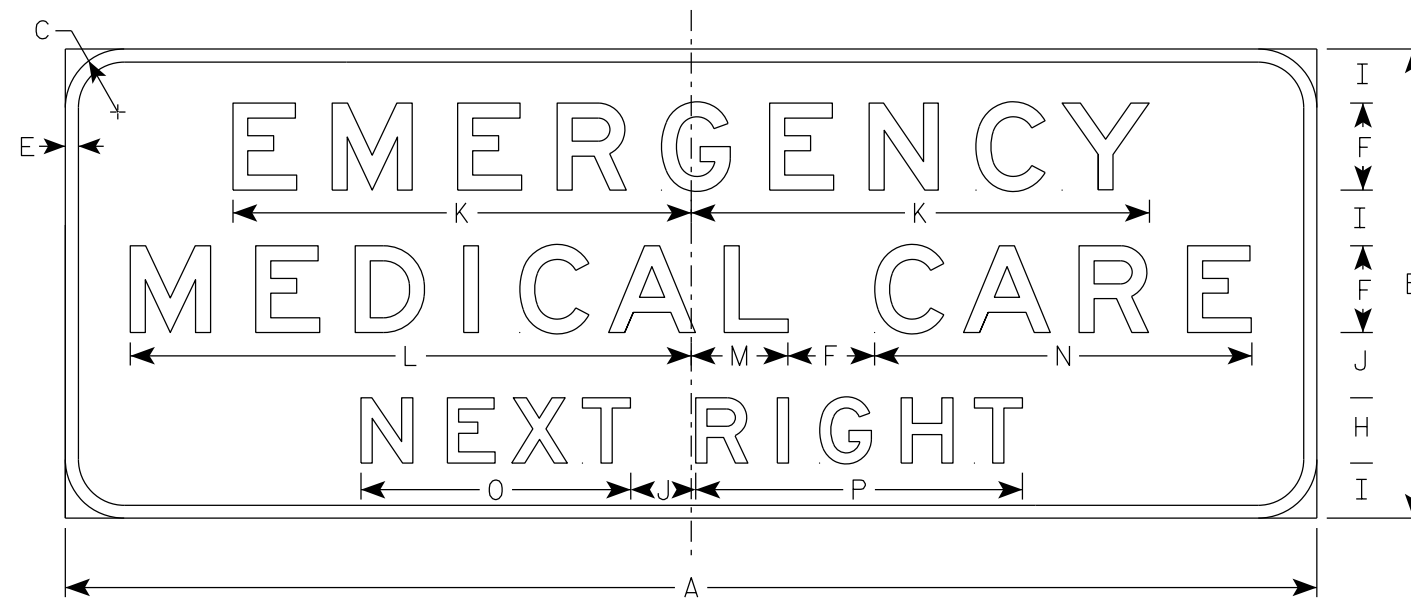

E10-64

7

7

SIZE	A	B	C	D	E	F	G	H	I	J	K	L	M	N	O	P	Q	R	S	T	U	V	W	X	Y	Z	Area sq. ft.
1																											
2																											
3																											
4	192	72	9		2	13 3/8	15	10	8 1/2	10	70 3/8	86	14 7/8	57 7/8	41 3/8	50 1/8											96.0
5	192	72	9		2	13 3/8	15	10	8 1/2	10	70 3/8	86	14 7/8	57 7/8	41 3/8	50 1/8											96.0

STANDARD SIGN
E10-64

WISCONSIN DEPT OF TRANSPORTATION

APPROVED *Matthew R Rauch*
for State Traffic Engineer

DATE 3/7/2022 PLATE NO. E10-63.5

PROJECT NO: _____ HWY: _____ COUNTY: _____ SHEET NO: **E**