
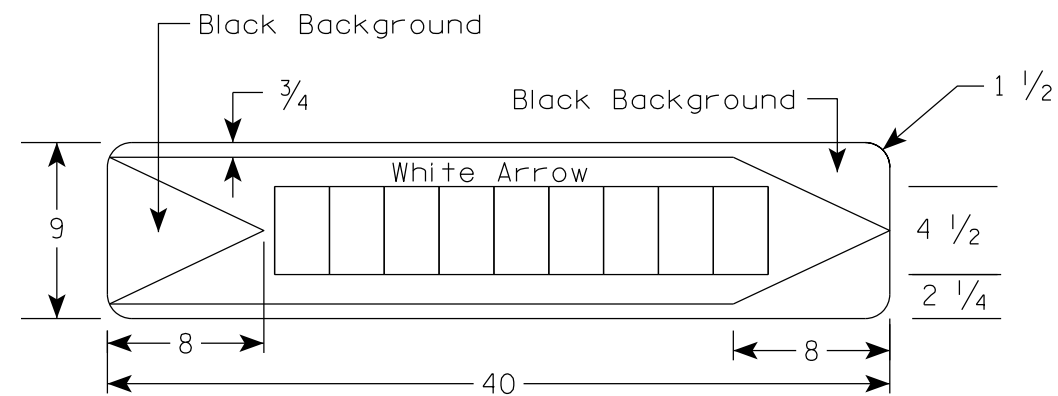


NOTES

1. All Signs Type II - Non-Reflective
2. Color:  
 Background - Black  
 Arrow - White  
 Message - Black
3. Message Series - B 4 1/2 inch
4. Maximum of 21 letters on 6 foot sign and 9 letters on 40 inch sign
5. All sign panels shall have a 3/4 inch border
6. Corners shall be rounded as shown
7. Base material is aluminum (thickness is 0.125 inch)

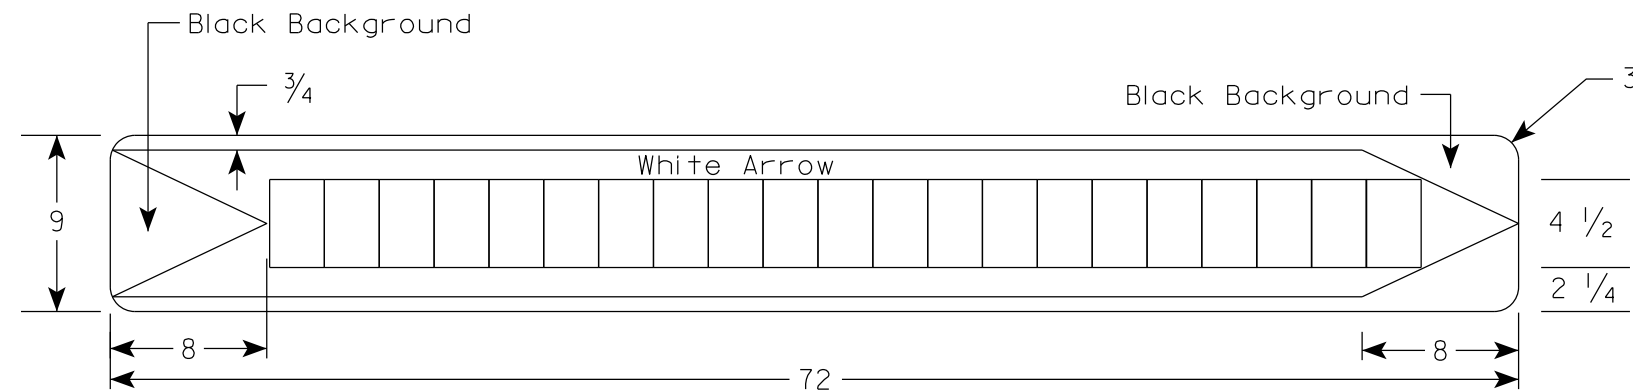

7

7

STANDARD SIGN E10-83	
WISCONSIN DEPT OF TRANSPORTATION	
APPROVED	<i>Matthew R. Rauch</i> for State Traffic Engineer
DATE 1/4/24	PLATE NO. E10-83.5

PROJECT NO:	HWY:	COUNTY:	PLOT BY : mscj9h	SHEET NO: <b>E</b>
-------------	------	---------	------------------	--------------------