


NOTES

1. Sign is Type I - Type SH Reflective
2. Color:  
Background - Blue  
Message - White
3. Message Series - E
4. Arrow is standard Interstate Type A.

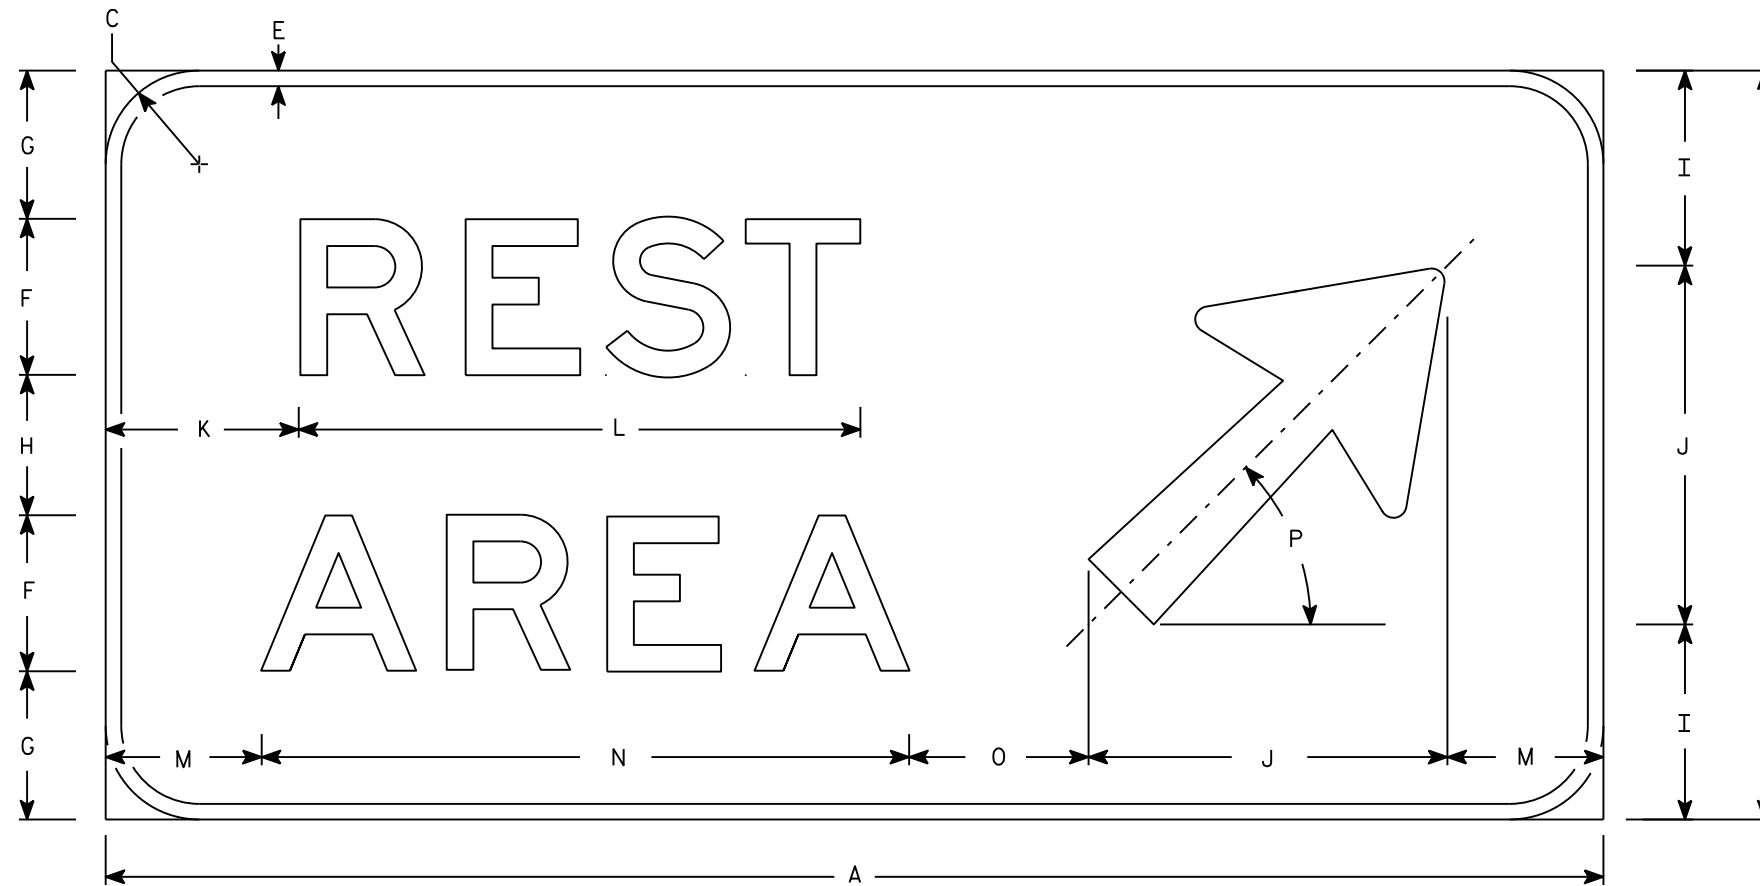

E5-52

7

7

SIZE	A	B	C	D	E	F	G	H	I	J	K	L	M	N	O	P	Q	R	S	T	U	V	W	X	Y	Z	Area sq. ft.
1																											
2																											
3																											
4	144	54	6		2	15	8	8	13	28	20 1/4	62	16 1/4	68	15 1/2	45°											54.0
5	144	54	6		2	15	8	8	13	28	20 1/4	62	16 1/4	68	15 1/2	45°											54.0

STANDARD SIGN  
E5-52

WISCONSIN DEPT OF TRANSPORTATION

APPROVED *Matthew R. Rauch*  
For State Traffic Engineer

DATE 2/23/17 PLATE NO. E5-52.11

PROJECT NO: \_\_\_\_\_ HWY: \_\_\_\_\_ COUNTY: \_\_\_\_\_ SHEET NO: **E**