


NOTES

1. Sign is Type II - Type H Reflective
2. Color:
Background - Blue
Message - White
3. Message Series - E

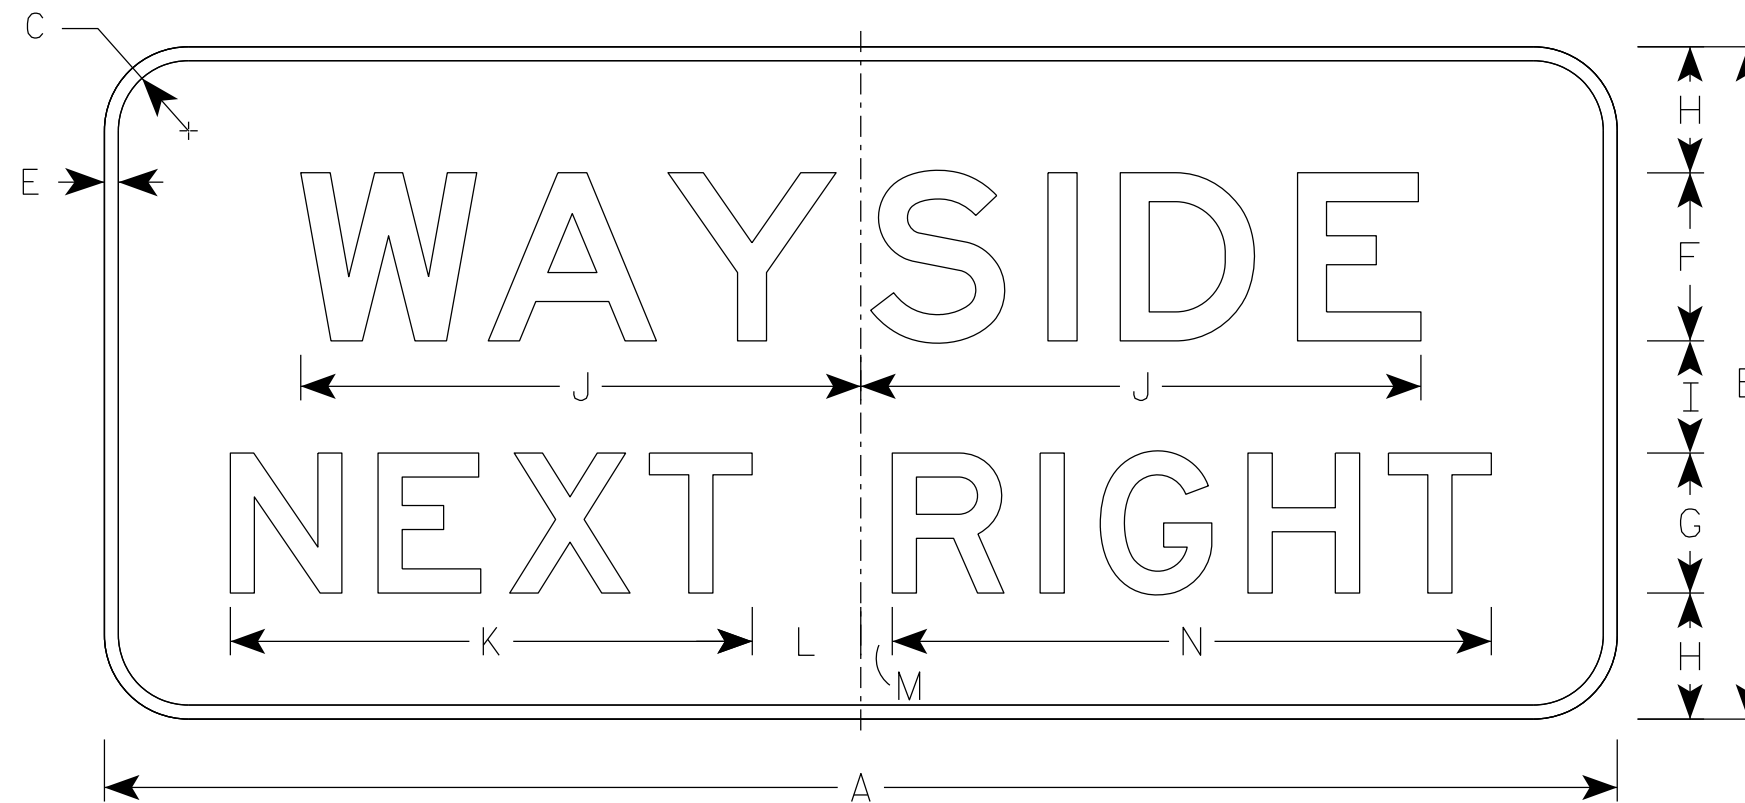

E5-53A

SIZE	A	B	C	D	E	F	G	H	I	J	K	L	M	N	O	P	Q	R	S	T	U	V	W	X	Y	Z	Area sq. ft.
1																											
2																											
3																											
4	108	48	6		1	12	10	9	8	40	37 1/4	7 3/4	2 1/4	42 3/4													36.0
5																											

STANDARD SIGN
E5-53A

WISCONSIN DEPT OF TRANSPORTATION

APPROVED *Matthew R. Raub*
for State Traffic Engineer

DATE 5/25/22 PLATE NO. E5-53A.1

PROJECT NO: _____ HWY: _____ COUNTY: _____ SHEET NO: **E**

7

7