


NOTES

1. Sign is Type I- Type SH Reflective
2. Color:
Background - Green
Message - White
3. Message Series - E

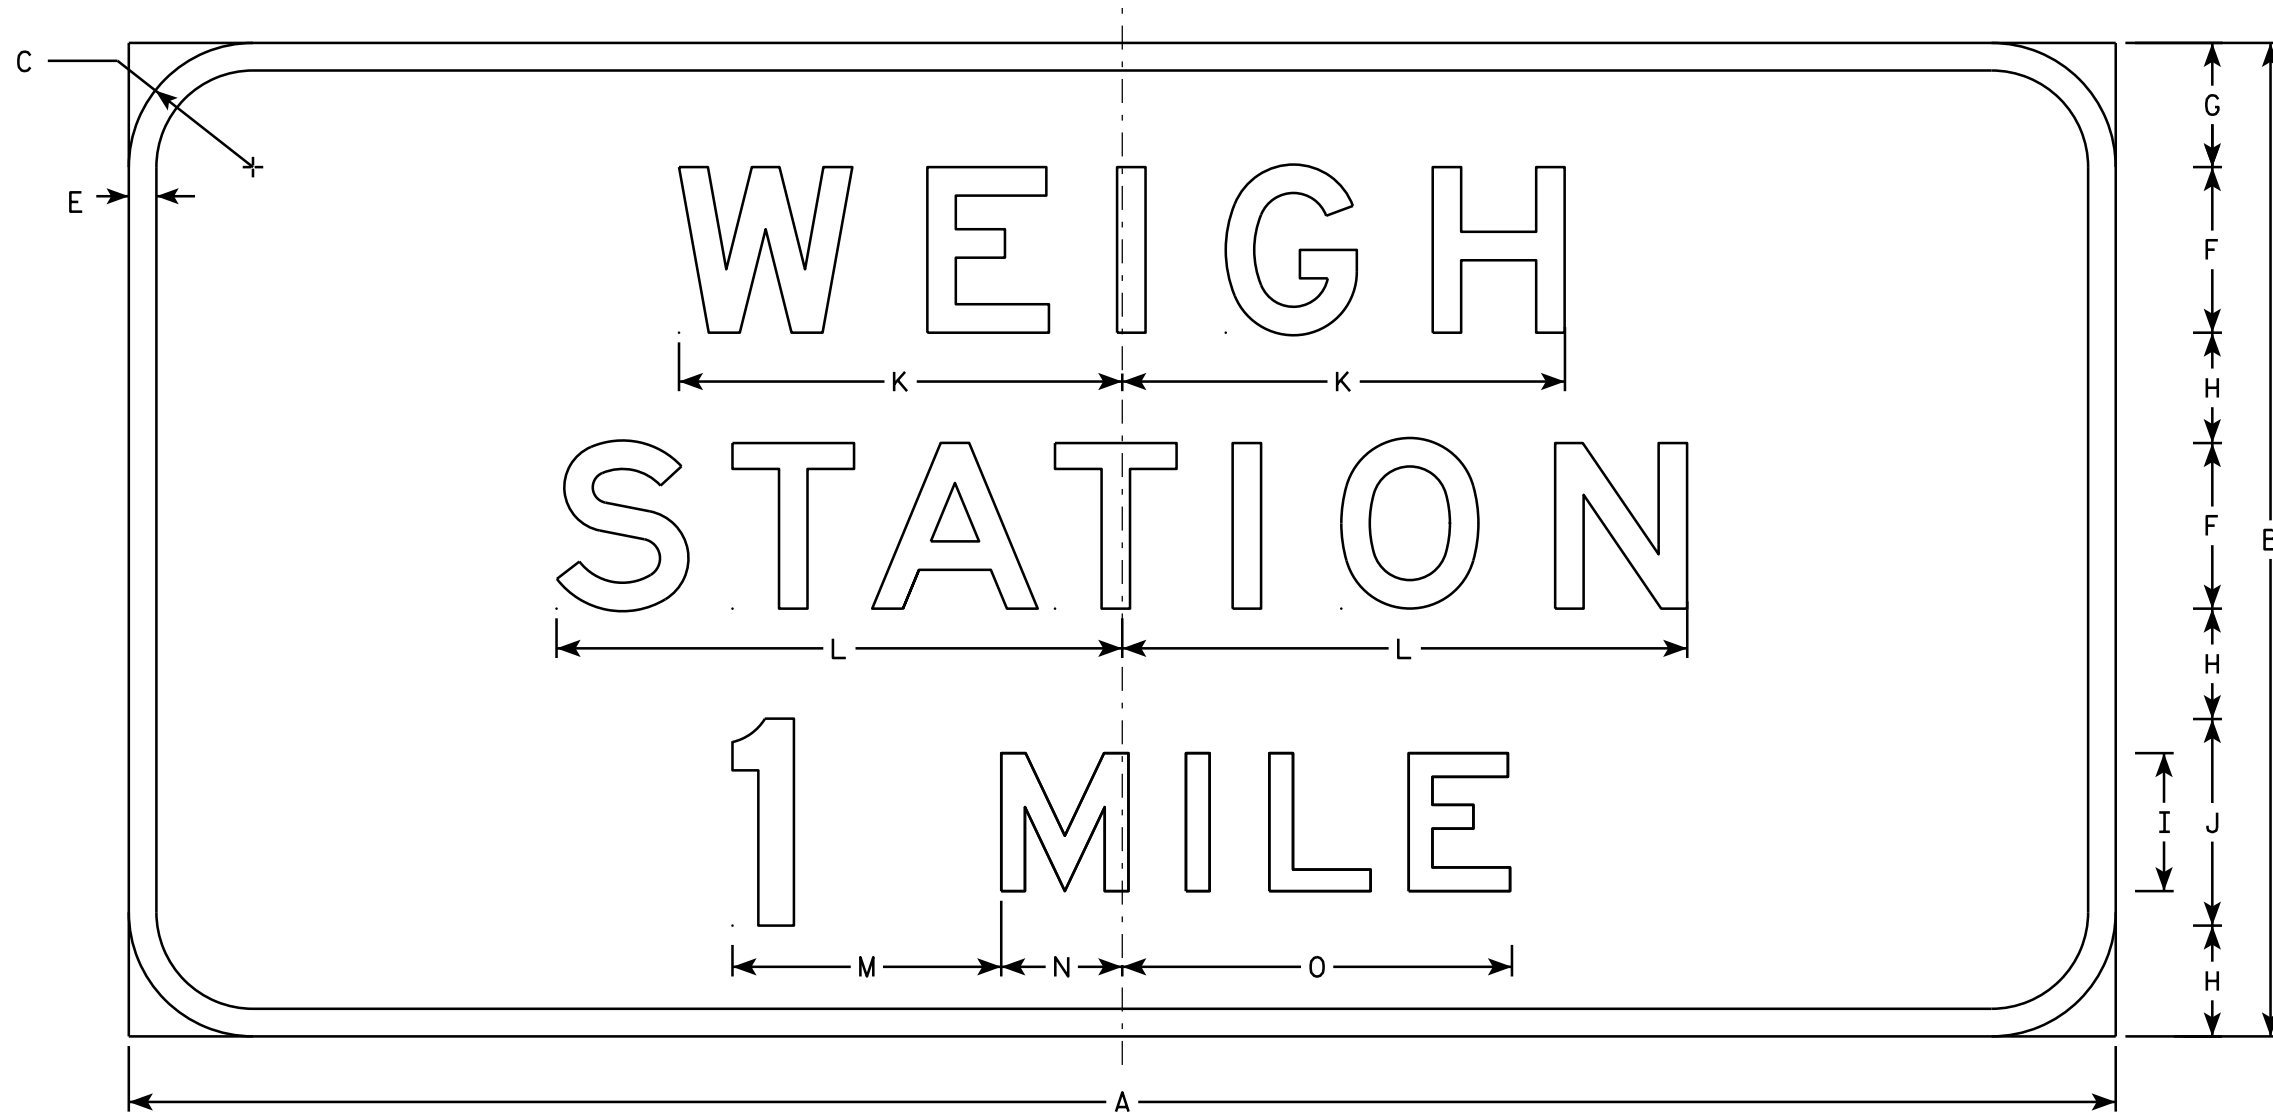

E5-56A

7

7

SIZE	A	B	C	D	E	F	G	H	I	J	K	L	M	N	O	P	Q	R	S	T	U	V	W	X	Y	Z	Area sq. ft.
1																											
2																											
3																											
4	144	72	9		2	12	9	8	10	15	32 1/8	41	19 1/2	8 3/4	28 1/4												72.0
5	144	72	9		2	12	9	8	10	15	32 1/8	41	19 1/2	8 3/4	28 1/4												72.0

STANDARD SIGN
E5-56A

WISCONSIN DEPT OF TRANSPORTATION

APPROVED *Matthew R. Rauch*
for State Traffic Engineer

DATE 4/29/14 PLATE NO. E5-56A.8

PROJECT NO: _____ HWY: _____ COUNTY: _____ SHEET NO: **E**