
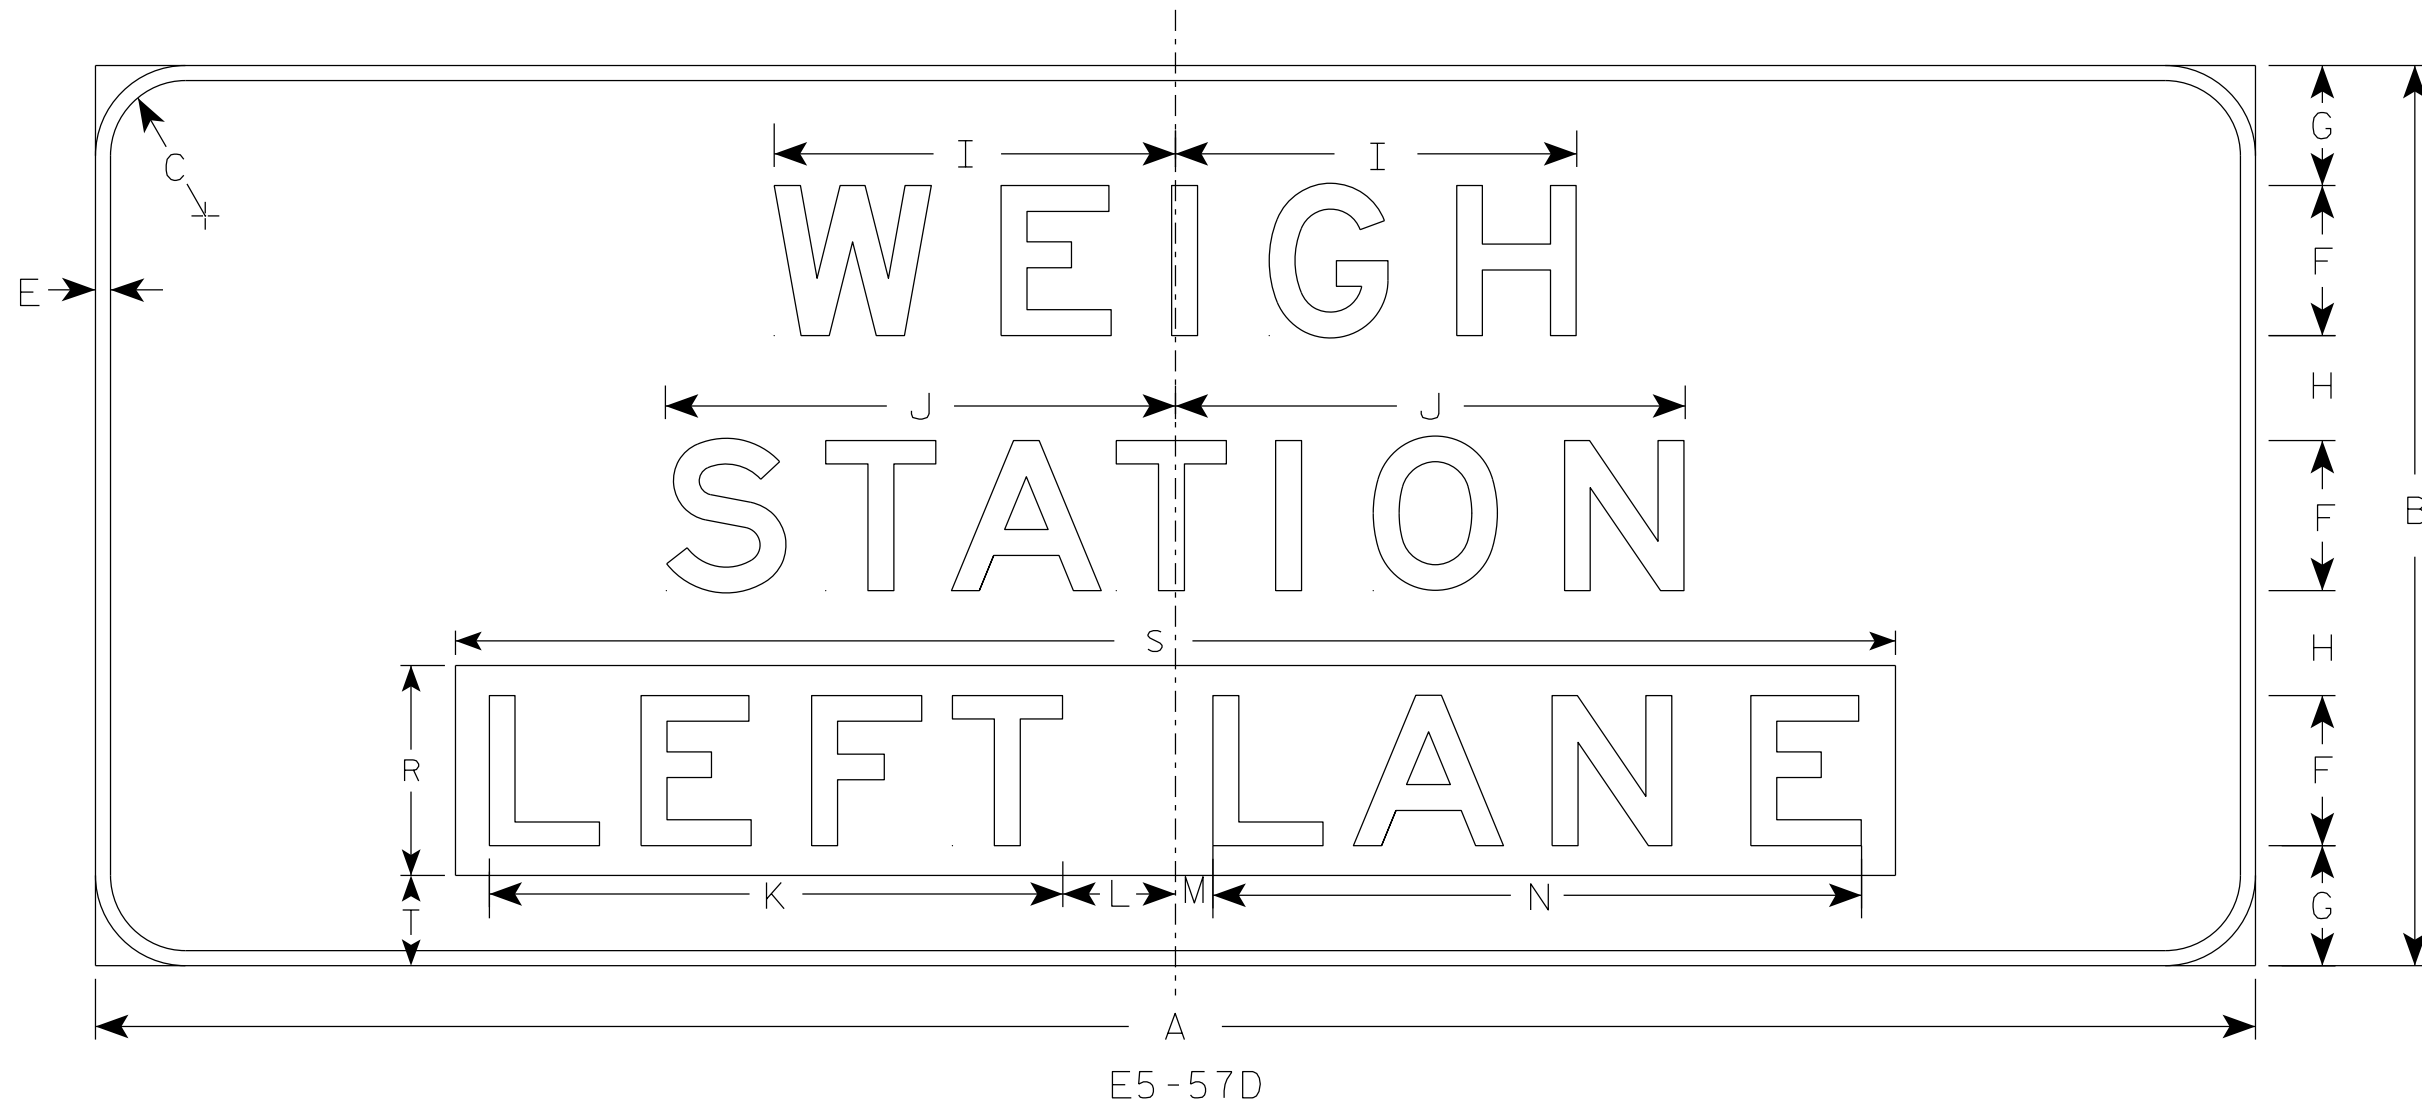


NOTES

1. Sign is Type I - Type SH Reflective
2. Color:
Background - Green
Message - White
3. Message Series - E
4. LEFT LANE PLAQUE COLOR:
Background - Yellow - Type F Reflective
Message - Black
5. RIGHT LANE is on Green Background with White Message

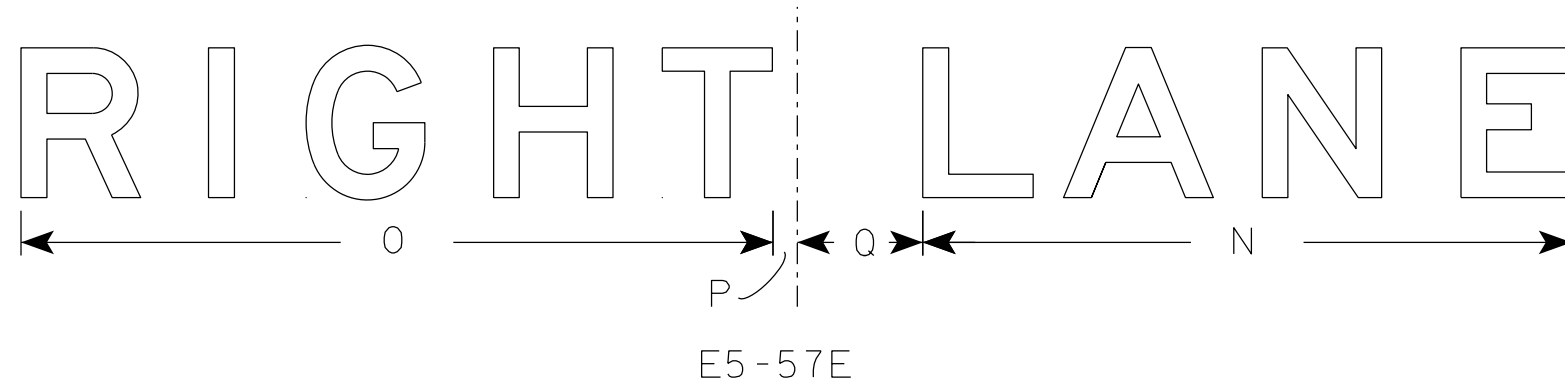

SIZE	A	B	C	D	E	F	G	H	I	J	K	L	M	N	O	P	Q	R	S	T	U	V	W	X	Y	Z	Area sq. ft.
1																											
2																											
3																											
4	144	60	6		1	10	8	7	26 3/4	34	38 1/4	7 1/2	2 1/2	43 1/4	50 1/8	1 5/8	8 3/8	14	96	6							60.0
5	144	60	6		1	10	8	7	26 3/4	34	38 1/4	7 1/2	2 1/2	43 1/4	50 1/8	1 5/8	8 3/8	14	96	6							60.0

STANDARD SIGN
E5-57D & E

WISCONSIN DEPT OF TRANSPORTATION

APPROVED *Matthew R. Rauch*
for State Traffic Engineer

DATE 3/7/2022 PLATE NO. E5-57D.6

PROJECT NO: _____ HWY: _____ COUNTY: _____ SHEET NO: **E**