


NOTES

1. Sign is Type I - Type SH Reflective
2. Color:
Background - Green
Message - White
3. Message Series - E
4. Substitute appropriate numerals and optically balance the bottom line of copy.

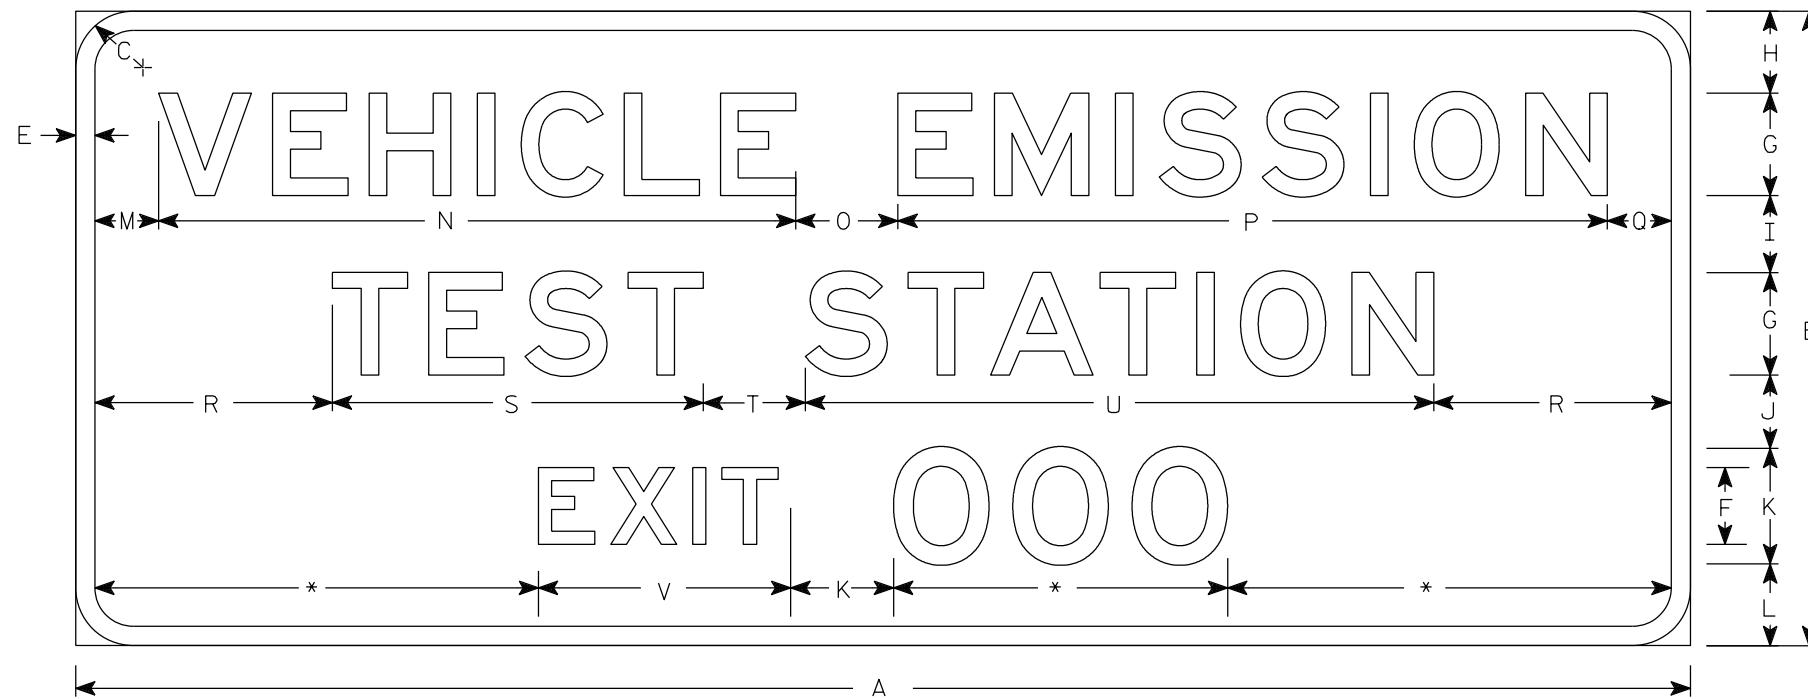

E5-61

* See note 4

7

7

SIZE	A	B	C	D	E	F	G	H	I	J	K	L	M	N	O	P	Q	R	S	T	U	V	W	X	Y	Z	Area sq. ft.
1																											
2																											
3																											
4	168	66	6		2	8	10 5/8	8 1/2	8	7 5/8	12	8 1/2	8 5/8	66 1/4	10 5/8	73 7/8	8 5/8	26 3/4	38 1/2	10 5/8	65 3/8	25					77.0
5	216	78	9		2	10	13 3/8	9 7/8	10	10	15	9 7/8	13 3/4	82 7/8	13 3/8	92 1/4	13 3/4	36 3/8	48 1/4	13 1/4	81 3/4	31 1/8					117.0

STANDARD SIGN
E5-61

WISCONSIN DEPT OF TRANSPORTATION

APPROVED
Matthew R. Rauch
for State Traffic Engineer

DATE 4/25/19 PLATE NO. E5-61.4

PROJECT NO: _____ HWY: _____ COUNTY: _____ SHEET NO: **E**