


NOTES

1. All Signs are Type I - Type SH Reflective
2. Color:
 Background - Blue
 Message - White
3. Message Series - E

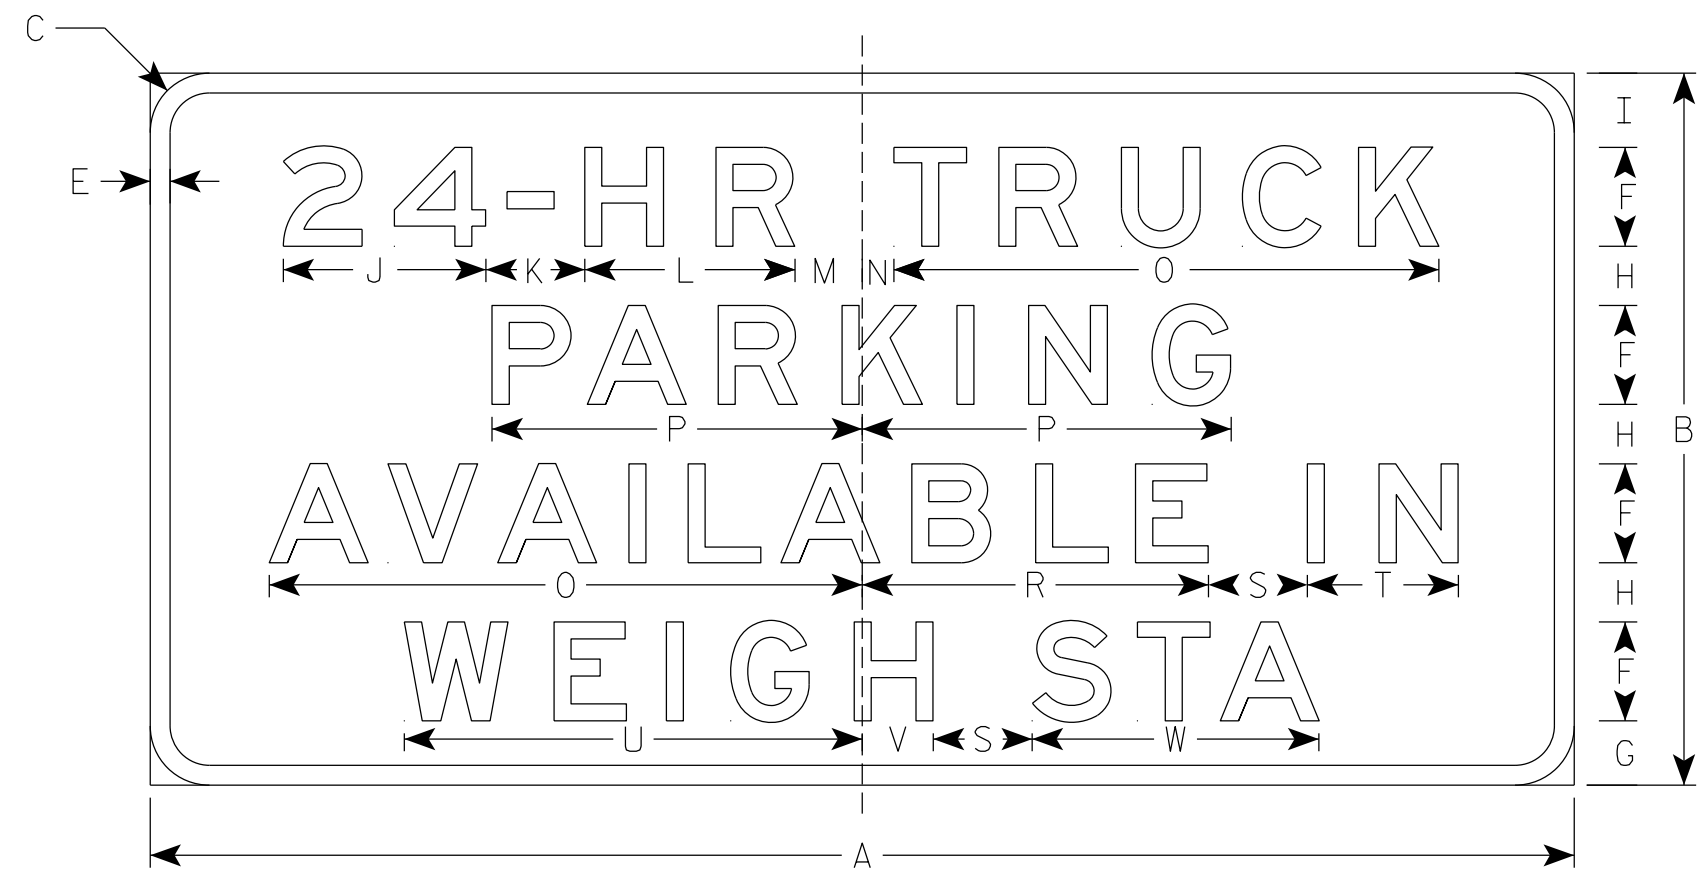

7

7

SIZE	A	B	C	D	E	F	G	H	I	J	K	L	M	N	O	P	Q	R	S	T	U	V	W	X	Y	Z	Area sq. ft.
1																											
2																											
3																											
4	144	72	6		2	10	6 1/2	6	7 1/2	20 1/2	10	21 1/4	6 3/4	3 1/4	55 1/8	37 3/8	60	35	10	15 1/4	46 1/4	7 1/4	29				72.0
5																											

STANDARD SIGN
E5-65

WISCONSIN DEPT OF TRANSPORTATION

APPROVED *Matthew R. Rauch*
for State Traffic Engineer

DATE 3/7/19 PLATE NO. E5-65.4

PROJECT NO: _____ HWY: _____ COUNTY: _____ SHEET NO: **E**

FILE NAME : C:\CAEFiles\Projects\tr_stdplate\E565.DGN PLOT DATE : 07-MAR-2019 PLOT BY : dotc4c PLOT NAME : PLOT SCALE : \$\$.....plotscale.....\$\$ WISDOT/CADD SHEET 42