


NOTES

1. Sign is Type II - Type H Reflective
2. Color:  
Background - Green  
Message - White
3. Message Series - E

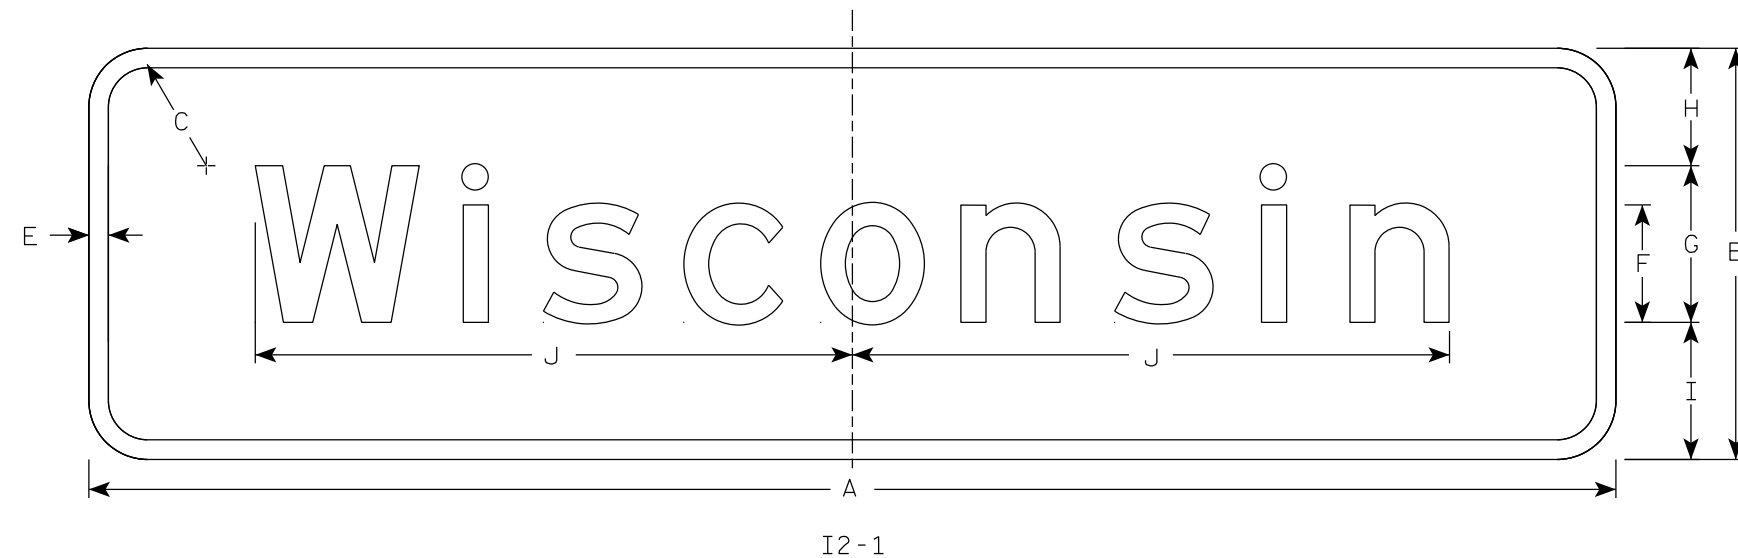

7

7

SIZE	A	B	C	D	E	F	G	H	I	J	K	L	M	N	O	P	Q	R	S	T	U	V	W	X	Y	Z	Area sq. ft.
1																											
2	60	15	2 1/4		3/4	4 1/2	6	4	5	23																	6.25
2M	60	15	2 1/4		3/4	4 1/2	6	4	5	23																	6.25
3	78	21	3		1	6	8	6	7	30 1/2																	11.4
4	78	21	3		1	6	8	6	7	30 1/2																	11.4
5	78	21	3		1	6	8	6	7	30 1/2																	11.4

STANDARD SIGN  
I2-1

WISCONSIN DEPT OF TRANSPORTATION

APPROVED *Matthew R. Rauch*  
For State Traffic Engineer

DATE 12/20/22 PLATE NO. I2-1.5

PROJECT NO: \_\_\_\_\_ HWY: \_\_\_\_\_ COUNTY: \_\_\_\_\_ SHEET NO: \_\_\_\_\_ **E**