


NOTES

1. Sign is Type II - Type H Reflective
2. Color:  
Background - Blue  
Message - White except as noted
3. Message Series - C

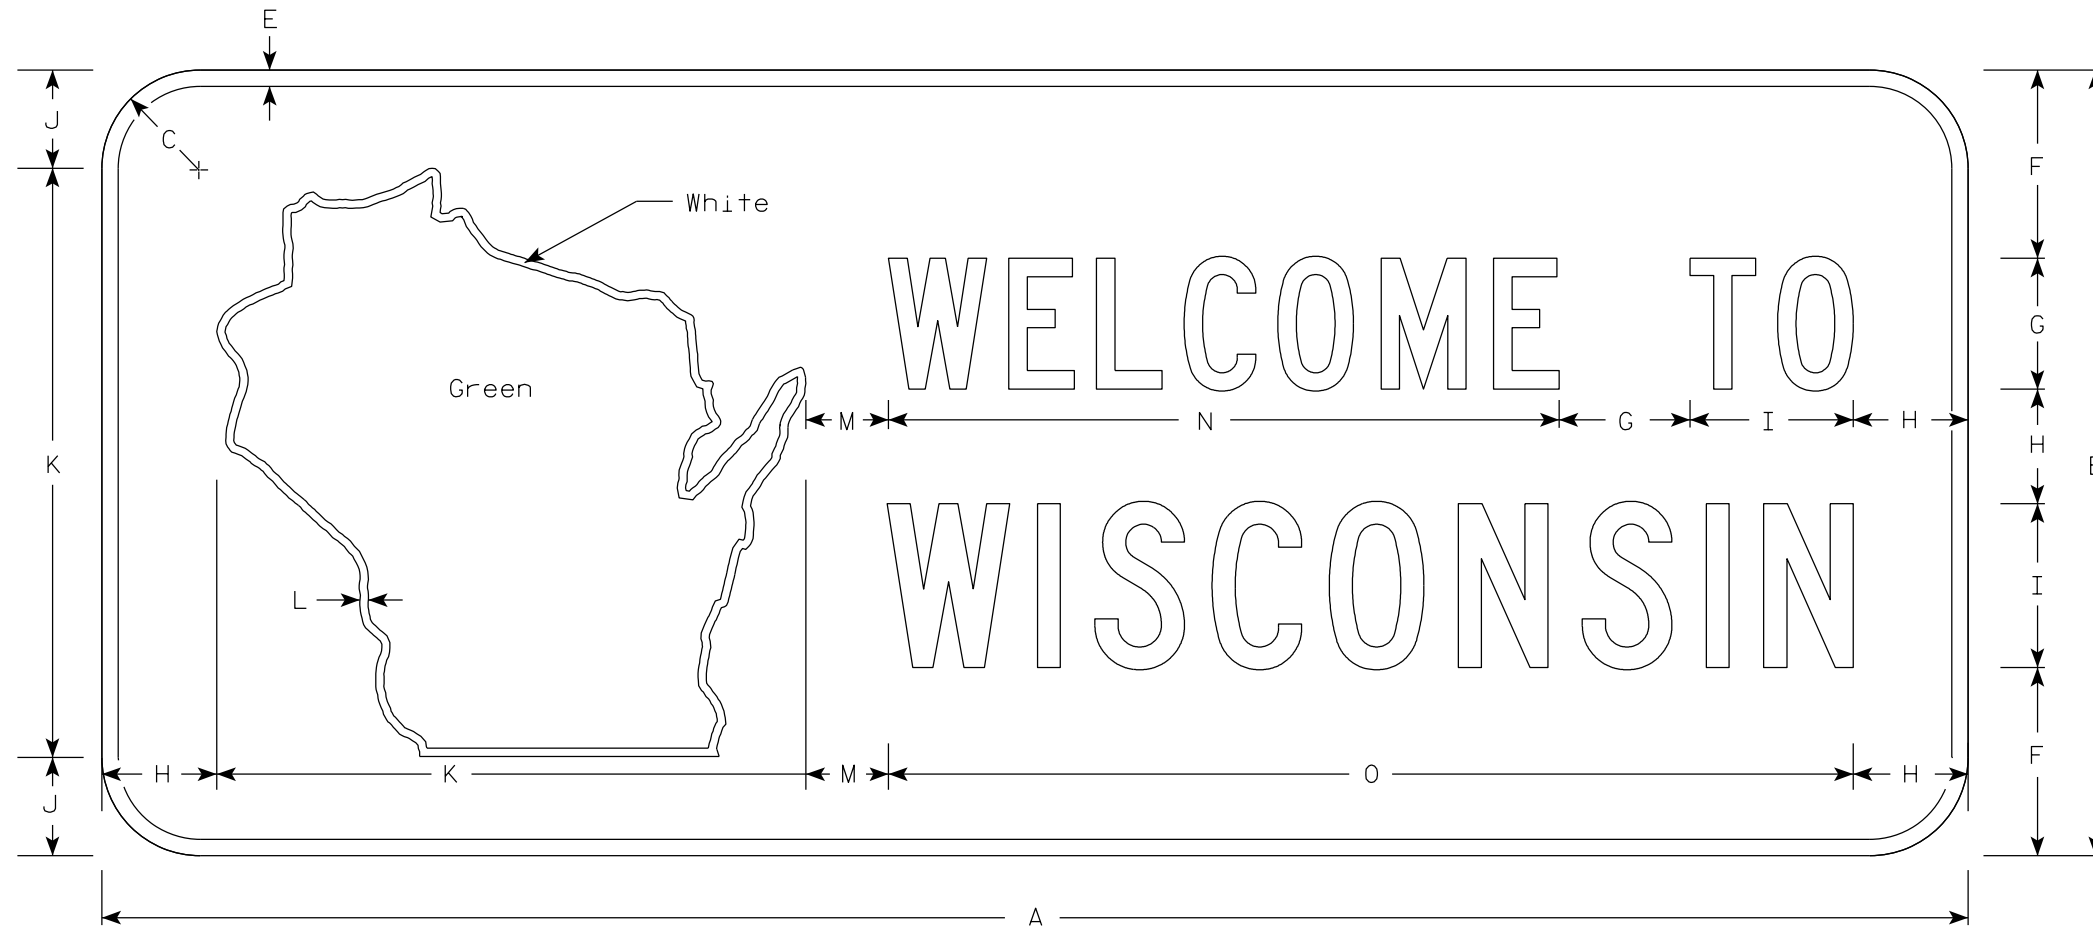

I2-1B

SIZE	A	B	C	D	E	F	G	H	I	J	K	L	M	N	O	P	Q	R	S	T	U	V	W	X	Y	Z	Area sq. ft.
1																											
2	114	48	6		1	11 1/2	8	7	10	6	36	1/2	5	41	59												38.0
3																											
4																											
5																											

STANDARD SIGN  
I2-1B

WISCONSIN DEPT OF TRANSPORTATION

APPROVED *Matthew R. Rauch*  
For State Traffic Engineer

DATE 11/16/2020 PLATE NO. I2-1B.5

PROJECT NO: \_\_\_\_\_ HWY: \_\_\_\_\_ COUNTY: \_\_\_\_\_ SHEET NO: **E**