


NOTES

1. Sign is Type II - Type H Reflective
2. Color:
Background - Green
Message - White
3. Message Series - E
4. "VILLAGE OF" shall be used in place of "CITY OF" when applicable.
5. Substitute appropriate message and adjust spacing to achieve proper balance.

VILLAGE OF

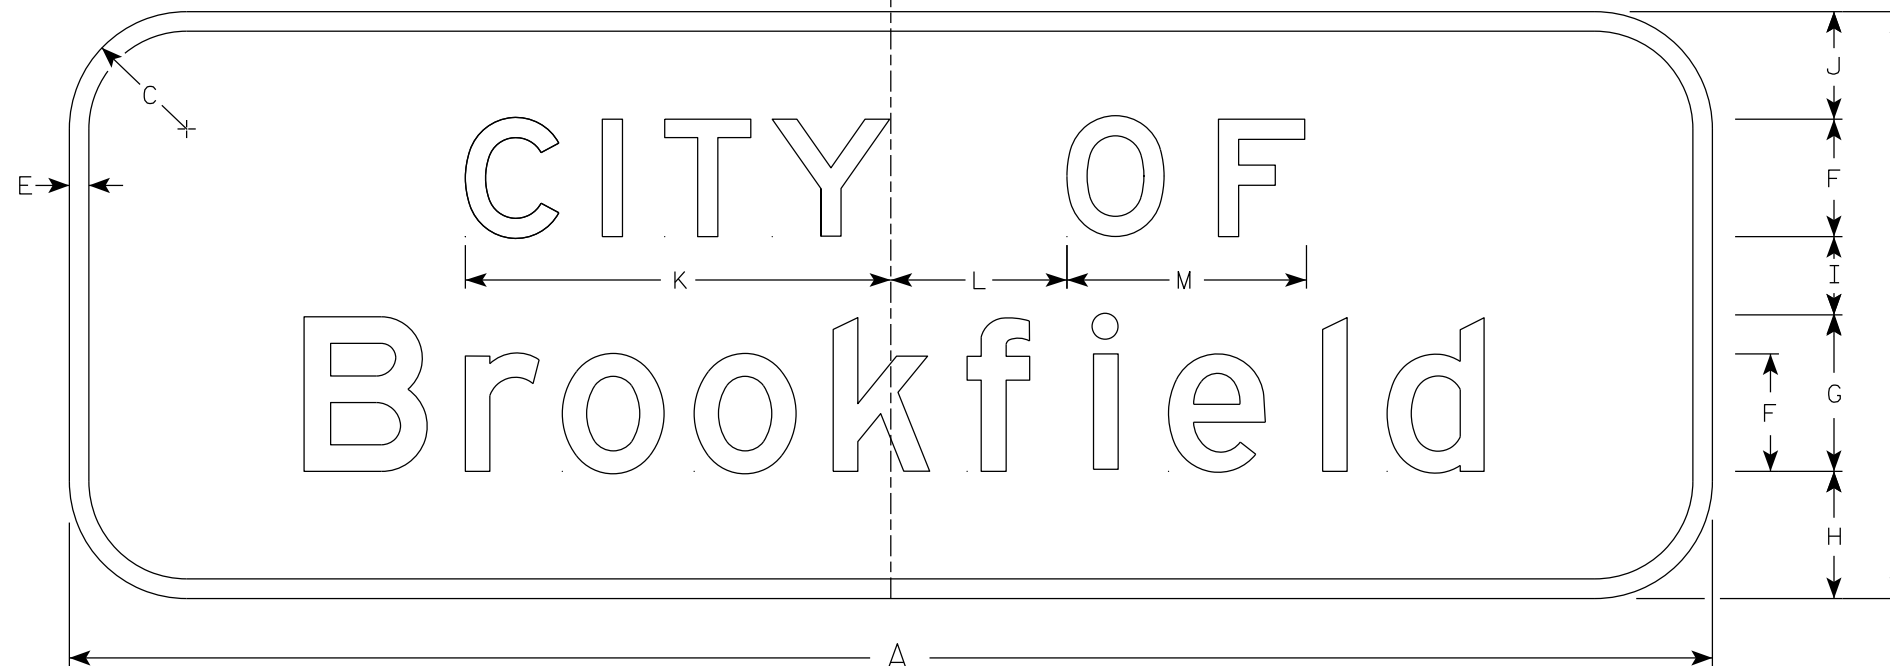

I2-3A

7

7

SIZE	A	B	C	D	E	F	G	H	I	J	K	L	M	N	O	P	Q	R	S	T	U	V	W	X	Y	Z	Area sq. ft.
1																											
2																											
3																											
4	Varies	30	6		1	6	8	6 1/2	4	5 1/2	21 3/4	9	12 1/4	31 1/4	10 3/8	9 3/4											Varies
5	Varies	30	6		1	6	8	6 1/2	4	5 1/2	21 3/4	9	12 1/4	31 1/4	10 3/8	9 3/4											Varies

STANDARD SIGN

I2-3A

WISCONSIN DEPT OF TRANSPORTATION

APPROVED *Matthew R. Rauch*
for State Traffic Engineer

DATE 12/20/22 PLATE NO. I2-3A.5

PROJECT NO: _____ HWY: _____ COUNTY: _____ SHEET NO: **E**