


NOTES

1. Sign is Type II - Type F Reflective
2. Color:  
Background - Orange  
Message - Black
3. Message Series - B
4. Corners may be square or rounded when base material is plywood but borders shall be rounded as shown. When base material is metal, the corners and borders shall be rounded.

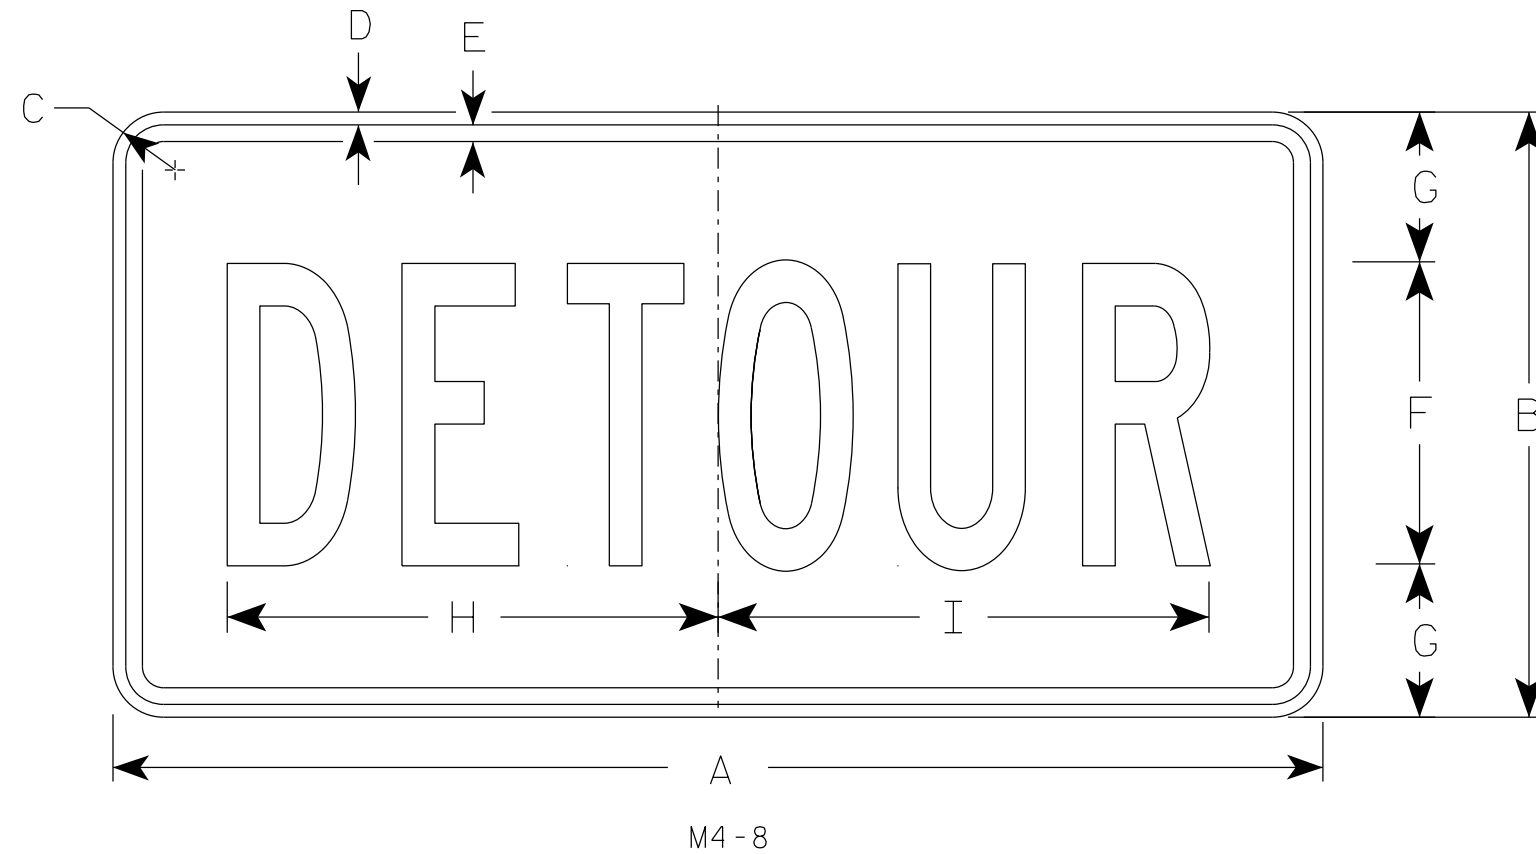

7

7

| SIZE | A  | B  | C     | D   | E   | F | G     | H      | I      | J | K | L | M | N | O | P | Q | R | S | T | U | V | W | X | Y | Z | Area<br>sq. ft. |
|------|----|----|-------|-----|-----|---|-------|--------|--------|---|---|---|---|---|---|---|---|---|---|---|---|---|---|---|---|---|-----------------|
| 1    |    |    
| 2    | 24 | 12 | 1 1/2 | 3/8 | 3/8 | 6 | 3     | 10     | 10 1/4 |   |   |   |   |   |   |   |   |   |   |   |   |   |   |   |   |   | 2.0             |
| 2M   | 24 | 12 | 1 1/2 | 3/8 | 3/8 | 6 | 3     | 10     | 10 1/4 |   |   |   |   |   |   |   |   |   |   |   |   |   |   |   |   |   | 2.0             |
| 3    | 36 | 18 | 1 1/2 | 3/8 | 1/2 | 9 | 4 1/2 | 14 5/8 | 14 1/2 |   |   |   |   |   |   |   |   |   |   |   |   |   |   |   |   |   | 4.5             |
| 4    | 36 | 18 | 1 1/2 | 3/8 | 1/2 | 9 | 4 1/2 | 14 5/8 | 14 1/2 |   |   |   |   |   |   |   |   |   |   |   |   |   |   |   |   |   | 4.5             |
| 5    | 36 | 18 | 1 1/2 | 3/8 | 1/2 | 9 | 4 1/2 | 14 5/8 | 14 1/2 |   |   |   |   |   |   |   |   |   |   |   |   |   |   |   |   |   | 4.5             |

STANDARD SIGN  
M4-8

*WISCONSIN DEPT OF TRANSPORTATION*

APPROVED *Matthew R. Rauch*  
For State Traffic Engineer

DATE 2/9/2023 PLATE NO. M4-8.4

PROJECT NO: \_\_\_\_\_ HWY: \_\_\_\_\_ COUNTY: \_\_\_\_\_ SHEET NO: \_\_\_\_\_ **E**