


NOTES

1. Sign is Type II - Type H Reflective
2. Color:
Background - Brown
Message - Yellow
3. Message Series - E
4. Substitute appropriate numeral and optically center

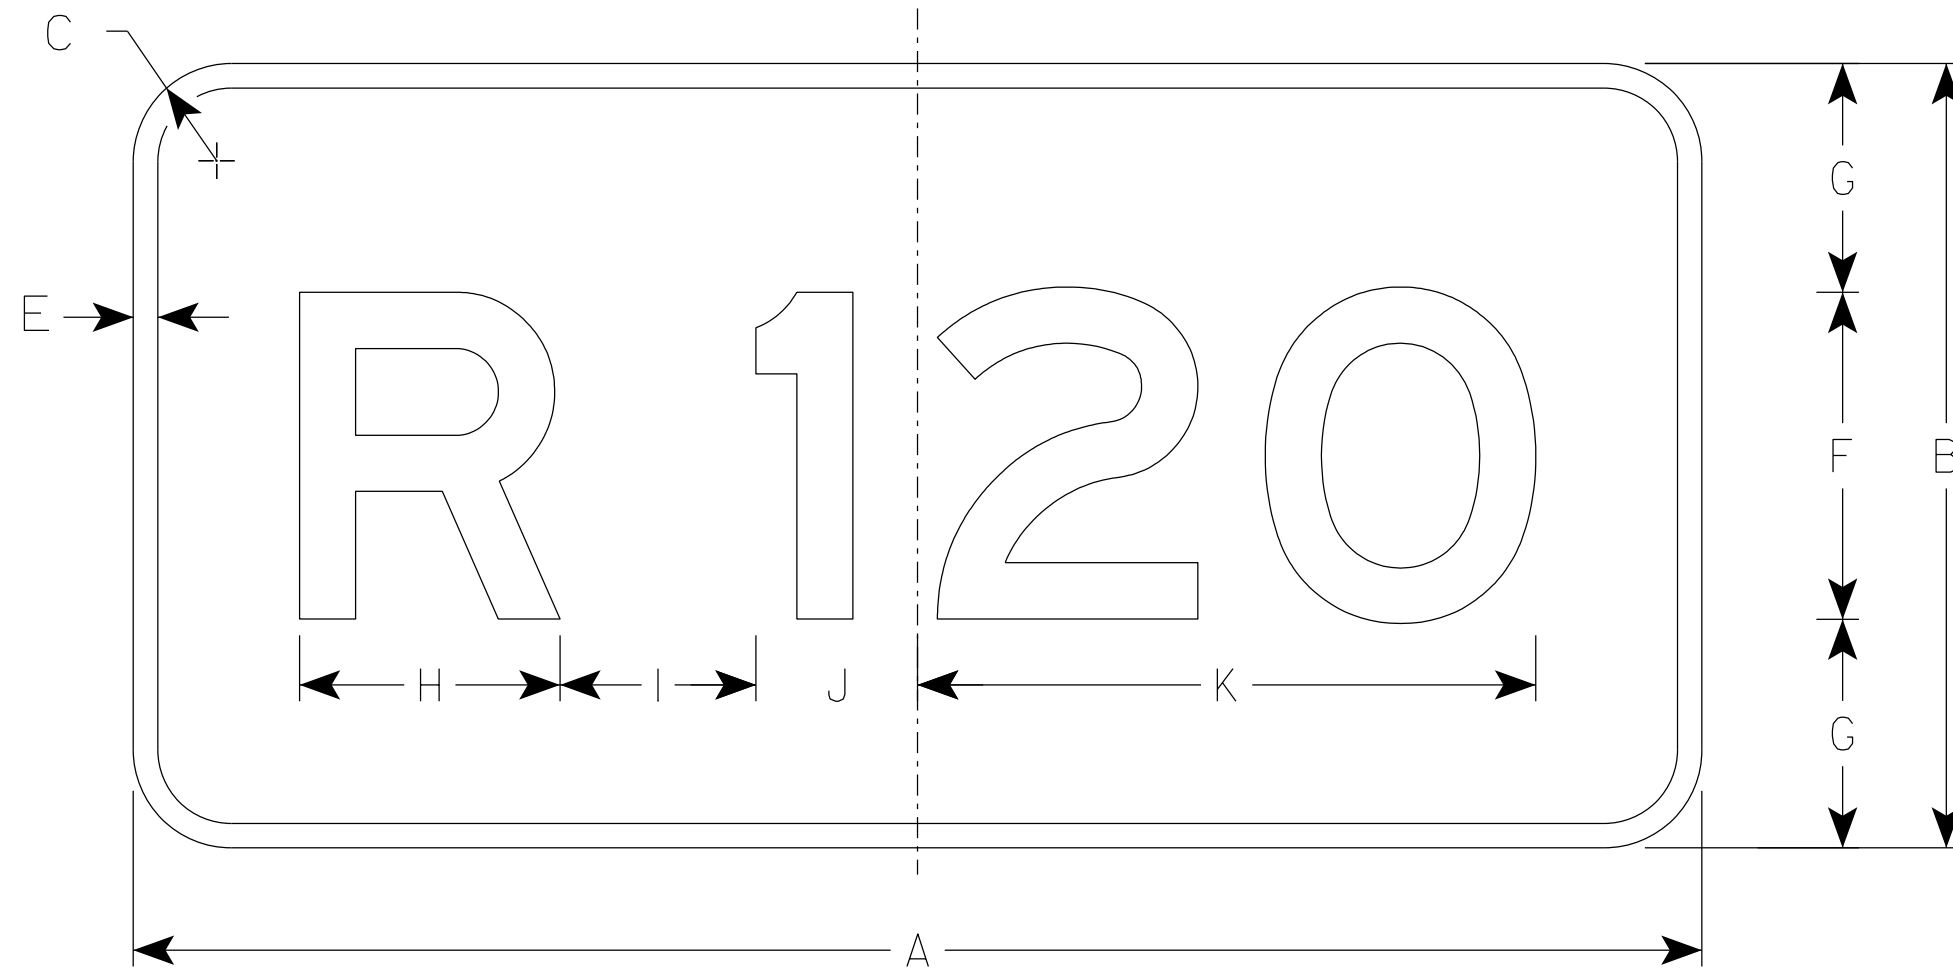

MR4-53

SIZE	A	B	C	D	E	F	G	H	I	J	K	L	M	N	O	P	Q	R	S	T	U	V	W	X	Y	Z	Area sq. ft.
1																											
2S	24	12	1 1/2		3/8	5	3 1/2	4	3	2 1/2	9 1/2																2.0
2M	24	12	1 1/2		3/8	5	3 1/2	4	3	2 1/2	9 1/2																2.0
3																											
4																											
5																											

STANDARD SIGN
MR4-53

WISCONSIN DEPT OF TRANSPORTATION

APPROVED *Matthew R Rauch*
for State Traffic Engineer

DATE 2/13/2023 PLATE NO. MR4-53.3

PROJECT NO: _____ HWY: _____ COUNTY: _____ SHEET NO: **E**

7

7