


NOTES

1. Sign is Type II - Type H Reflective
2. Color:
Background - Brown
Message - Yellow
3. Message Series - E
4. Round distance to nearest whole Mile and substitute appropriate numerals and adjust spacing to achieve proper balance.

* (See Note 4)

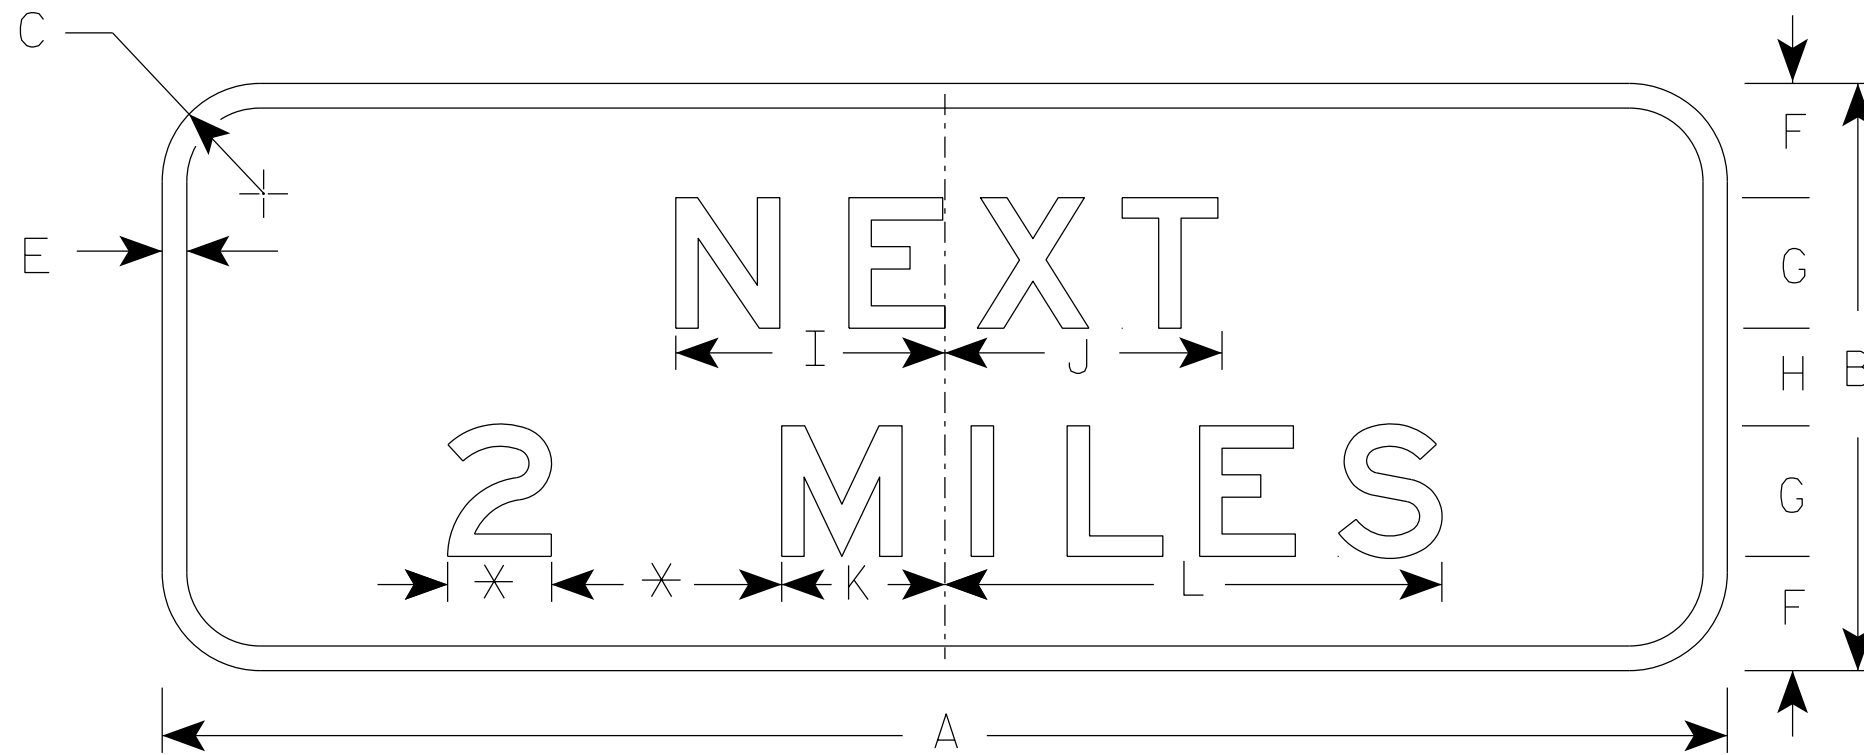

MR5-53

7

7

SIZE	A	B	C	D	E	F	G	H	I	J	K	L	M	N	O	P	Q	R	S	T	U	V	W	X	Y	Z	Area sq. ft.
1																											
2S	24	9	1 1/2		3/8	1 3/4	2	1 1/2	4 1/8	4 1/4	2 1/2	7 5/8															1.5
2M	24	9	1 1/2		3/8	1 3/4	2	1 1/2	4 1/8	4 1/4	2 1/2	7 5/8															1.5
3																											
4																											
5																											

STANDARD SIGN
MR5-53

WISCONSIN DEPT OF TRANSPORTATION

APPROVED *Matthew R. Raub*
State Traffic Engineer

DATE 1/10/2023 PLATE NO. MR5-53.6

PROJECT NO: _____ HWY: _____ COUNTY: _____ SHEET NO: _____ **E**