


NOTES

1. Sign is Type II - Type H Reflective
2. Color:  
Background - Red  
Message - White
3. Message Series - C
4. For 30"x30" R1-1 use 18"x6" R1-3P sign  
For 36"x36" R1-1 use 24"x9" R1-3P sign  
For 48"x48" R1-1 use 30"x12" R1-3P sign

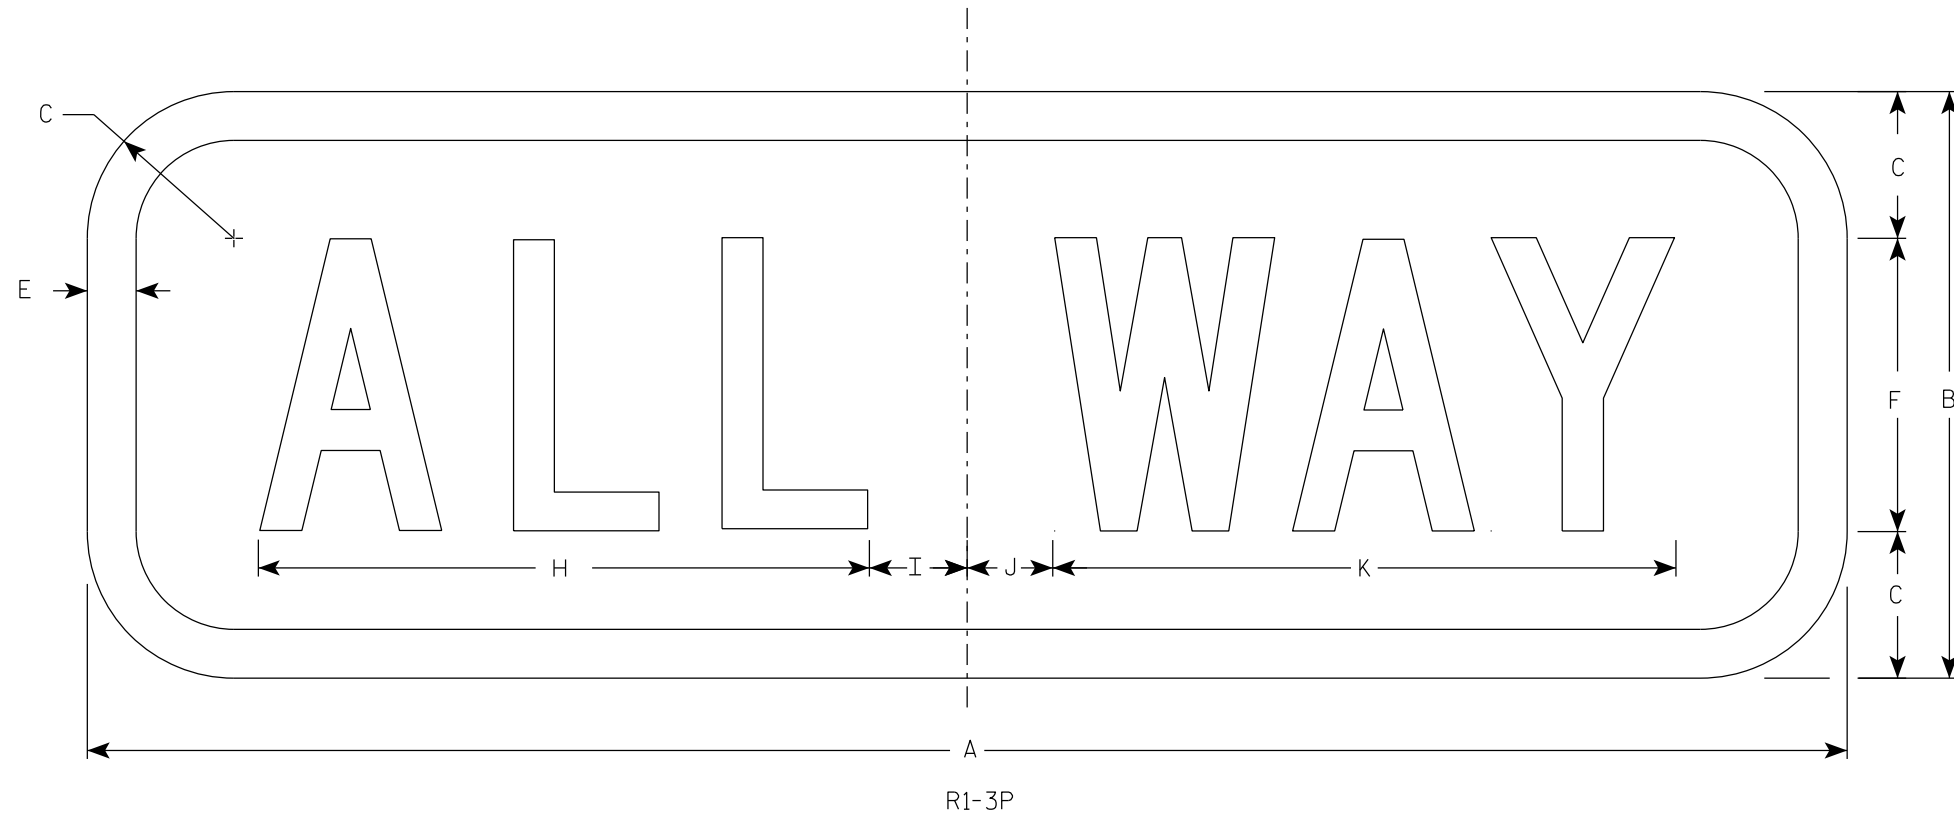

R1-3P

7

7

SIZE	A	B	C	D	E	F	G	H	I	J	K	L	M	N	O	P	Q	R	S	T	U	V	W	X	Y	Z	Area sq. ft.
1	18	6	1 1/2		1/2	3		6 1/4	1 1/4	7/8	6 3/8																0.75
2S	18	6	1 1/2		1/2	3		6 1/4	1 1/4	7/8	6 3/8																0.75
2M	24	9	1 1/2		1/2	5		9 1/4	1 1/4	3/4	9 3/4																1.5
3	24	9	1 1/2		1/2	5		9 1/4	1 1/4	3/4	9 3/4																1.5
4	30	12	1 1/2		5/8	6		11	2 1/4	1 1/2	11 3/4																2.5
5	30	12	1 1/2		5/8	6		11	2 1/4	1 1/2	11 3/4																2.5

STANDARD SIGN  
R1-3P

---

WISCONSIN DEPT OF TRANSPORTATION

APPROVED *Matthew R Rauch*  
for State Traffic Engineer

DATE 1/19/23 PLATE NO. R1-3P.4

PROJECT NO: \_\_\_\_\_ HWY: \_\_\_\_\_ COUNTY: \_\_\_\_\_ SHEET NO: **E**