


NOTES

1. Sign is Type II - Type H Reflective
2. Color:
Background - White
Message - Black
3. Message Series - See Note 5
4. Lines 1, 2 & 4 are Series C.
Line 3 is Series D.

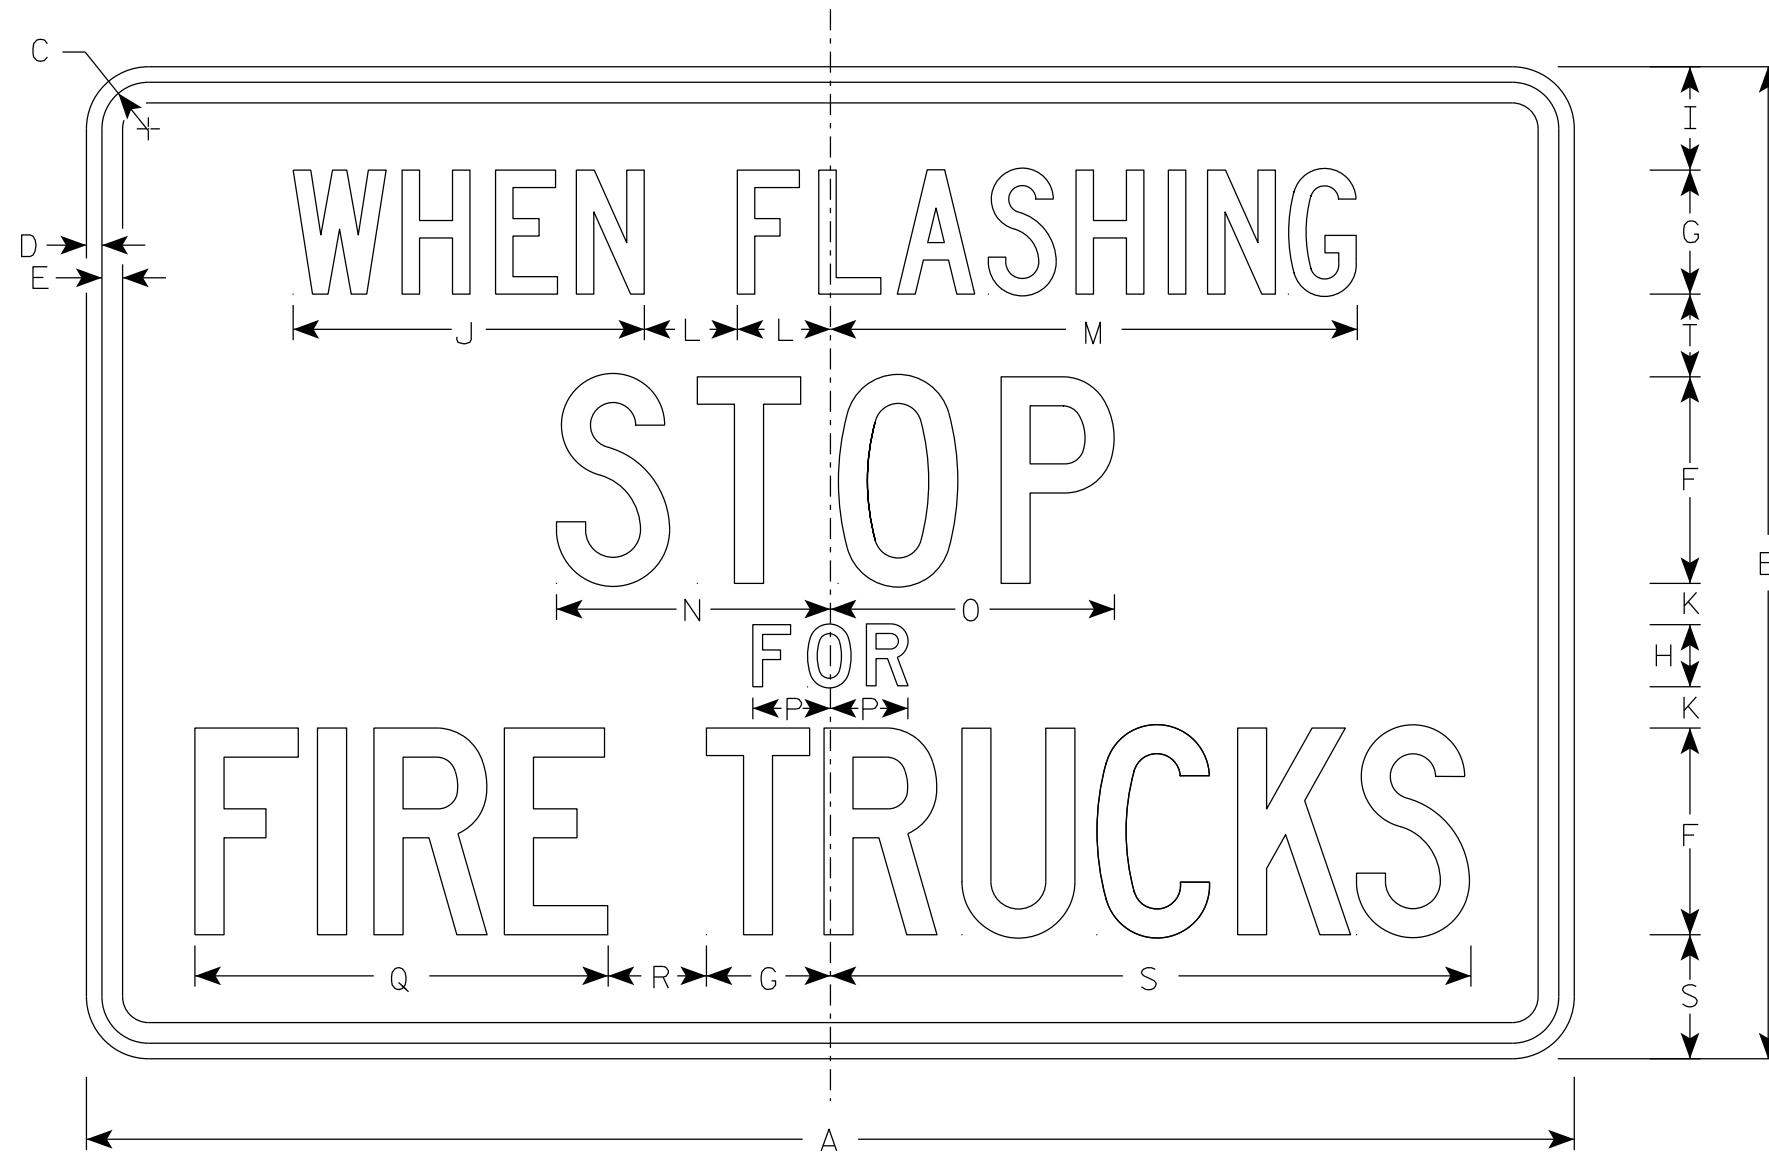

R1-61

SIZE	A	B	C	D	E	F	G	H	I	J	K	L	M	N	O	P	Q	R	S	T	U	V	W	X	Y	Z	Area sq. ft.
1																											
2S	36	24	1 1/2	3/8	1/2	5	3	1 1/2	2 1/2	8 1/2	1	2 1/4	12 3/4	6 5/8	6 7/8	1 7/8	10	2 3/8	15 1/2	2							6.0
2M	36	24	1 1/2	3/8	1/2	5	3	1 1/2	2 1/2	8 1/2	1	2 1/4	12 3/4	6 5/8	6 7/8	1 7/8	10	2 3/8	15 1/2	2							6.0
3																											
4																											
5																											

STANDARD SIGN
R1-61

WISCONSIN DEPT OF TRANSPORTATION

APPROVED *Matthew R. Rauch*
for State Traffic Engineer

DATE 2/1/23 PLATE NO. R1-65.6

7

7