


NOTES

1. Sign is Type II - Type F Reflective
2. Color:
Background - Top Panel Yellow, Bottom Panel White Type H
Message - Black
3. Message Series - D

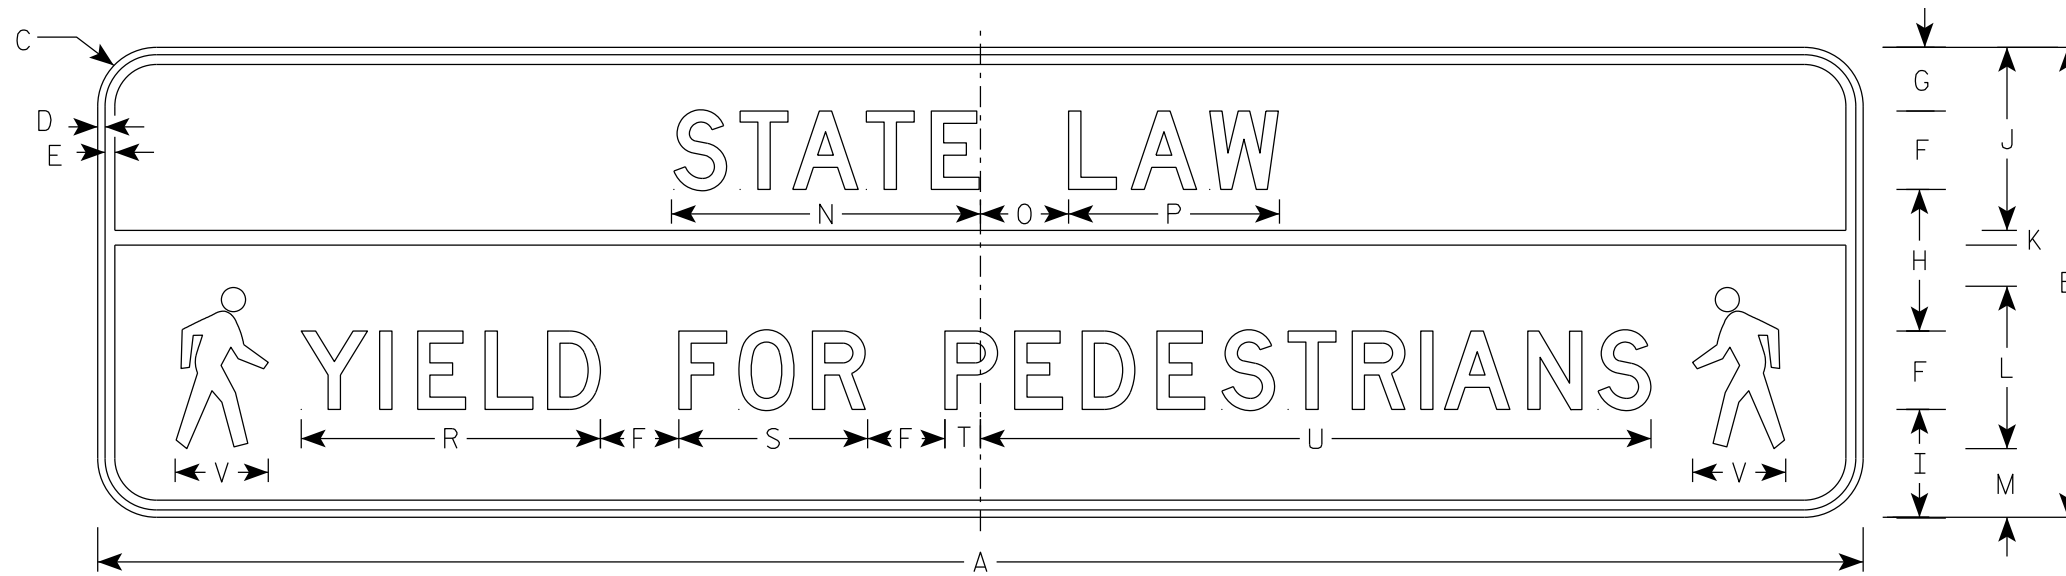

R1-9

OVERHEAD PEDESTRIAN CROSSING

7

7

SIZE	A	B	C	D	E	F	G	H	I	J	K	L	M	N	O	P	Q	R	S	T	U	V	W	X	Y	Z	Area sq. ft.
1																											
2S	90	24	3	3/8	1/2	4	3 1/4	7 1/4	5 1/2	9 3/8	3/4	8 1/4	3 1/2	15 3/4	4 1/2	10 3/4		15 1/4	9 5/8	1 7/8	34 1/4	4 3/4					15.0
2M	90	24	3	3/8	1/2	4	3 1/4	7 1/4	5 1/2	9 3/8	3/4	8 1/4	3 1/2	15 3/4	4 1/2	10 3/4		15 1/4	9 5/8	1 7/8	34 1/4	4 3/4					15.0
3																											
4																											
5																											

STANDARD SIGN

R1-9

WISCONSIN DEPT OF TRANSPORTATION

APPROVED *Matthew R. Rauch*
for State Traffic Engineer

DATE 3/26/24 PLATE NO. R1-9.3

PROJECT NO: _____ HWY: _____ COUNTY: _____ SHEET NO: **E**